

Copyright Reserved  
The Contractor shall verify and be responsible for all dimensions. DO NOT scale the drawings - any errors or omissions shall be reported to Stantec without delay.  
The Copyright in all designs and drawings are the property of Stantec. Reproduction or use for any purpose other than that authorized by Stantec is forbidden.

- Legend**
- EXISTING WATERMAIN
  - EXISTING VALVE AND VALVE BOX
  - EXISTING VALVE CHAMBER
  - EXISTING REDUCER
  - EXISTING FIRE HYDRANT
  - EXISTING SANITARY LIFT AND SEWER
  - EXISTING STORM SANITARY SEWER
  - EXISTING CATCHBASIN MANHOLE
  - EXISTING CATCHBASIN
  - REMOVAL FIBRS
  - ASPHALT REMOVAL
  - EXISTING GAS MAIN
  - EXISTING BELL LINE
  - EXISTING HOSES
  - EXISTING OVERHEAD WIRES
  - EXISTING UNDERGROUND HYDRO

**Notes**

1	ISSUED FOR 10' SPA SUBMISSION	M.S.	D.T.	25.01.07
2	SUBMITTED FOR REVIEW	M.S.	D.T.	24.06.05
<b>Revision</b>		By	App'd.	YYMMDD
File Name:	160401916_08.dwg	M.S.	D.T.	M.S.
		Des'n.	Chk'd.	Dr'n.
				YYMMDD


**Permit-Seal**

Client/Project  
**RICHCRAFT**

2760-2770 SHEFFIELD ROAD  
NEW INDUSTRIAL BUILDING  
OTTAWA, ONTARIO

Title  
**EXISTING CONDITIONS PLAN**

Project No. 160401916 Scale 0 5 10 25m  
Drawing No. Sheet Revision

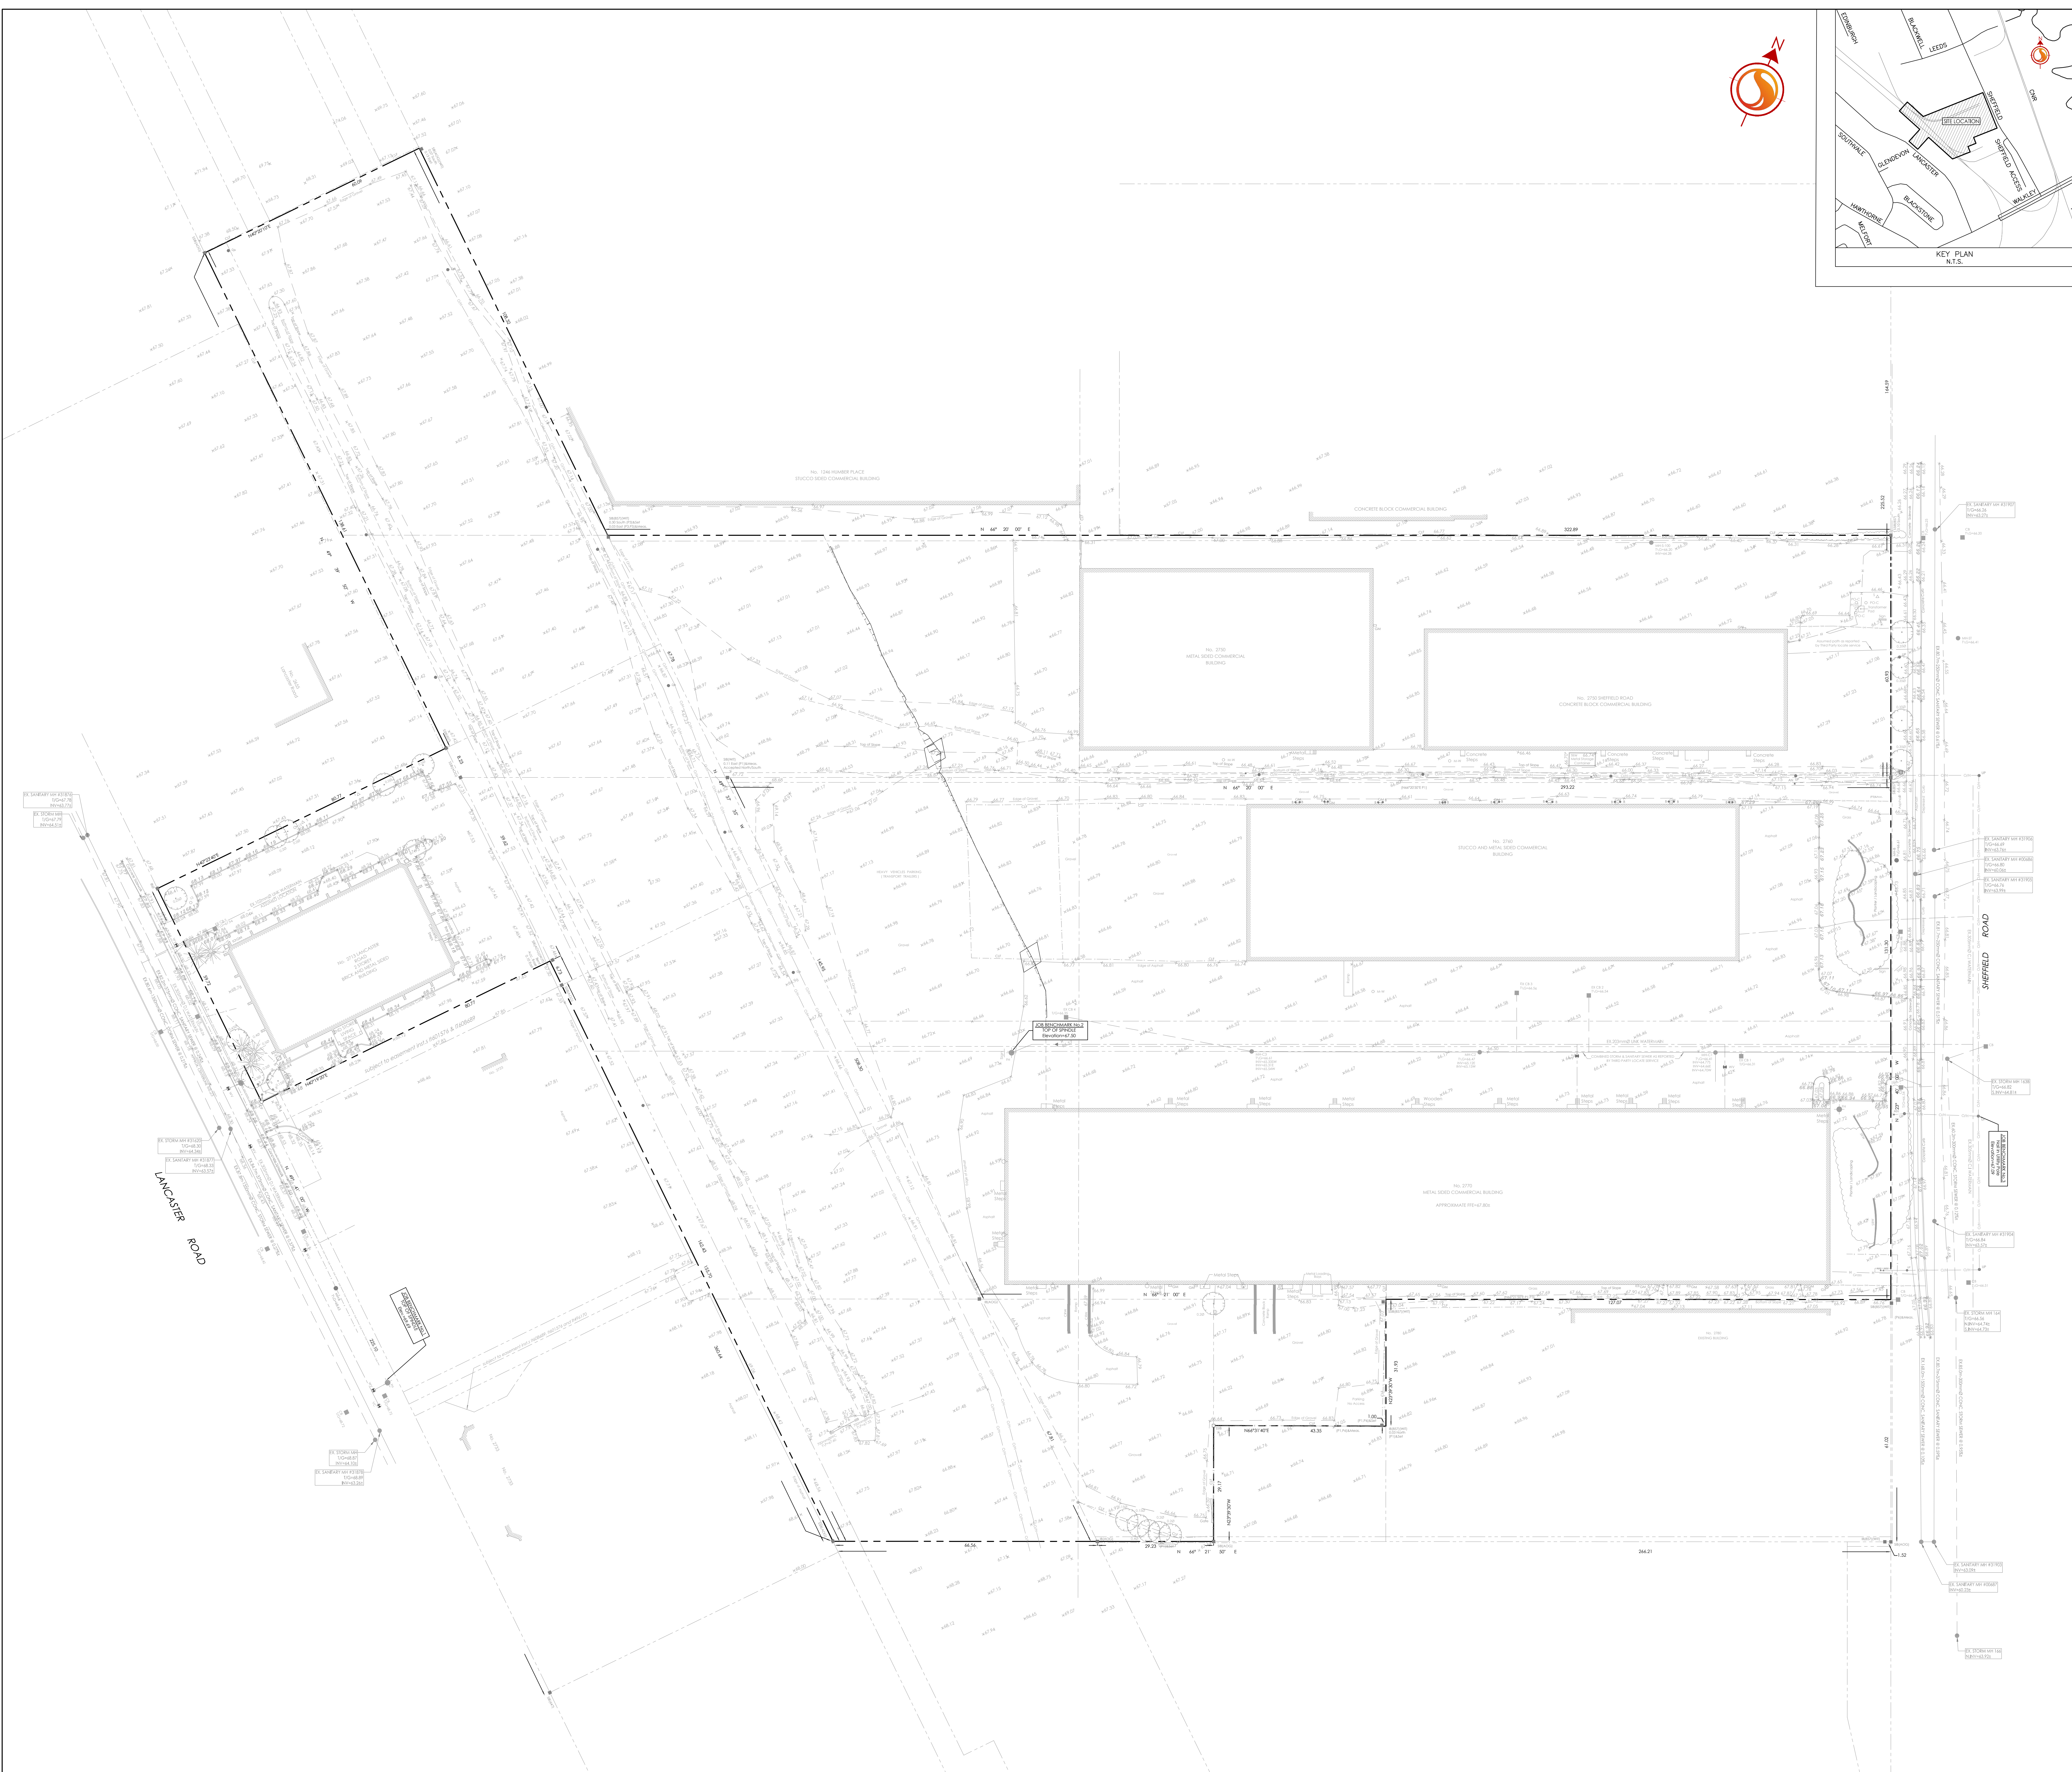

V:\10\160401916\160401916\_08.dwg (Drawing) (160401916\_08.dwg)  
 2007/07/23 10:30:30 AM  
 C:\WINDOWS\SYSTEM32\cmd.exe