


P.11 P.10' P.10 P.9 P.8 P.7 P.6 P.5 P.4 P.3 P.2 P.1' P.1 7 6 5 4 3 2 1' 1

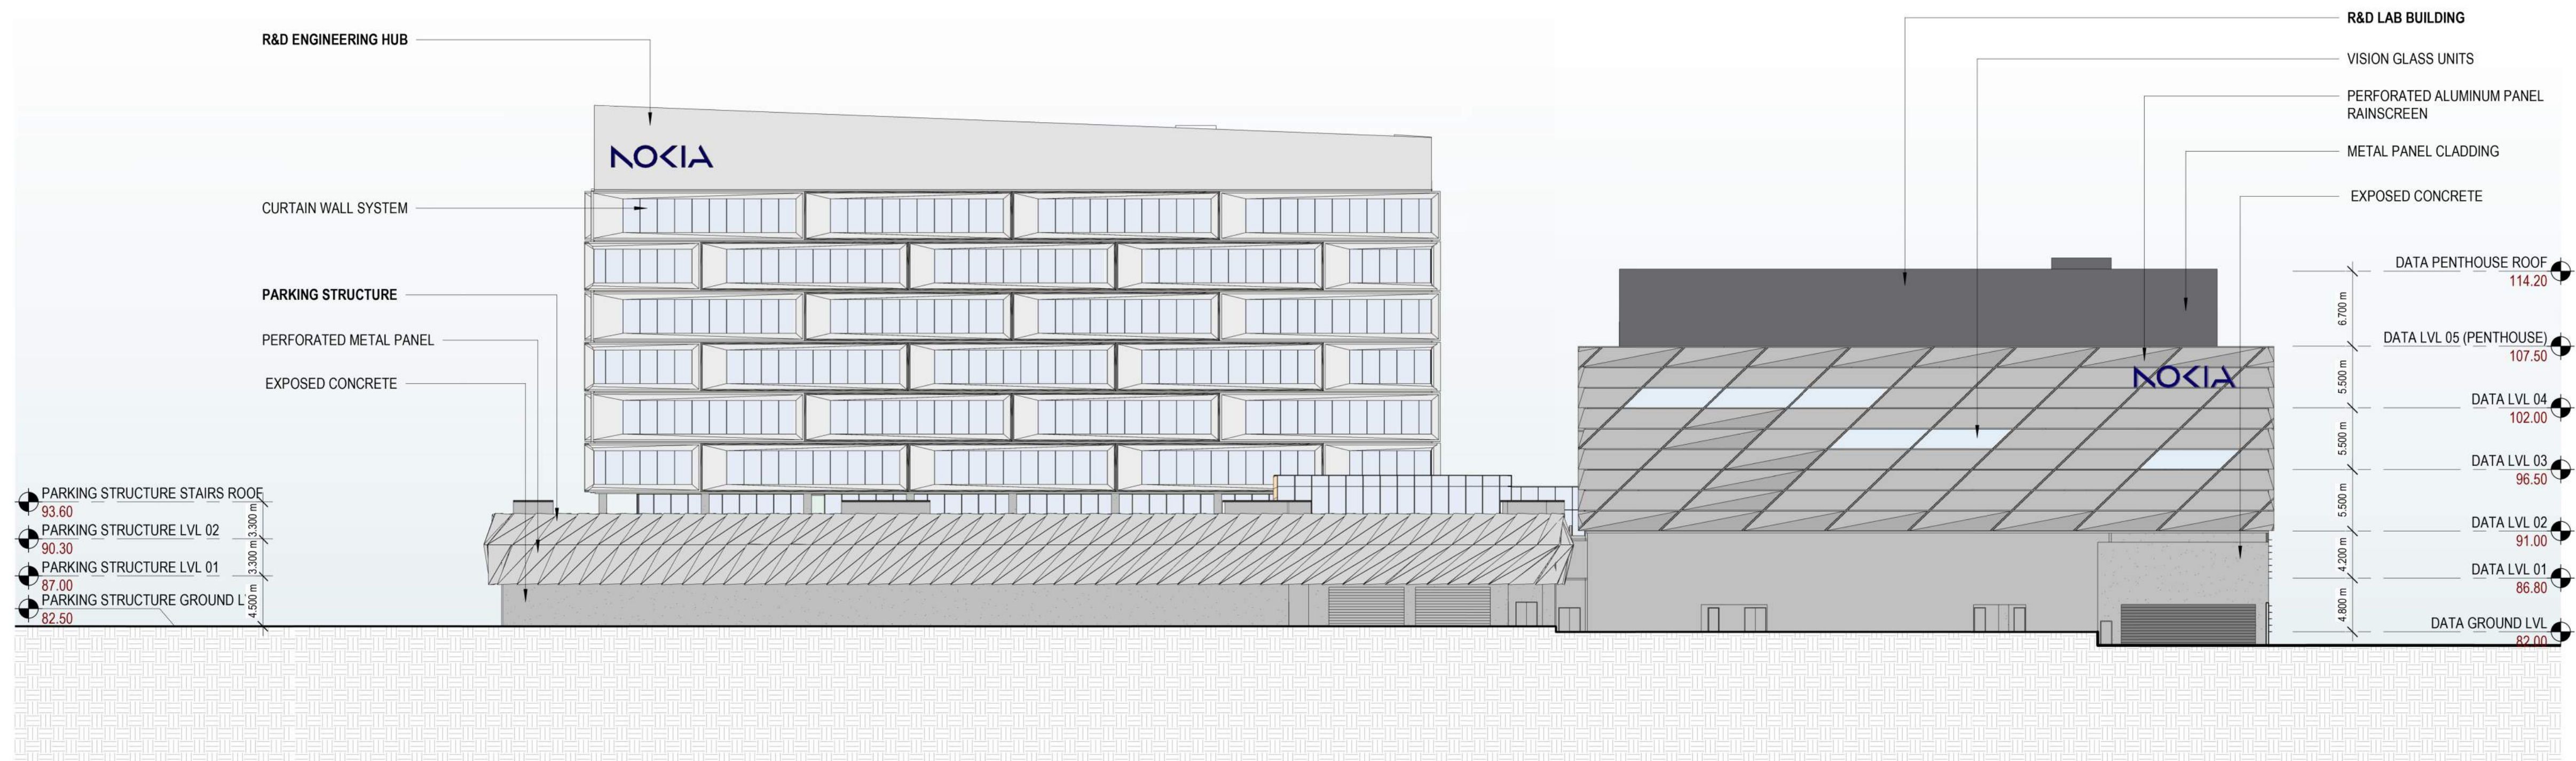

Nokia Ottawa Campus
SOUTH ELEVATION (PERIMETER ACCESS ROAD)