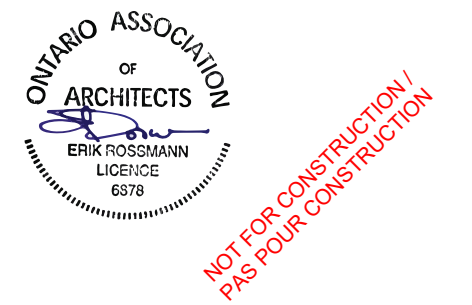



JOHN SEVIGNY C.E.T.
MANAGER (A), DEVELOPMENT REVIEW EAST
PLANNING, DEVELOPMENT & BUILDING SERVICES
DEPARTMENT, CITY OF OTTAWA

APPROVED
 By sevignyjo at 11:32 am, Feb 20, 2025



This document and all information herein is confidential and the intellectual property of Rossmann Architecture Inc. It is disclosed in confidence on terms that it will not be disclosed to any third party, used, sold, loaned, licensed, or reproduced in whole or in any part in any manner or form for manufacturing, tending or for any other purpose without the written permission of Rossmann Architecture Inc. The copyright is retained by Rossmann Architecture Inc.

Ce document, ainsi que tous informations contenues a l'intérieur, est la propriété de Rossmann Architecture Inc. Il est divulgué en confidence sous les termes qu'il ne sera pas divulgué a aucun tiers, utilisé, vendu, prêté, licencié ou reproduit en son entier ou en partie d'aucune manière pour la manufacture, soumission ou pour autres fins sans la permission écrite de Rossmann Architecture Inc. Le droit d'auteur est retenu par Rossmann Architecture Inc.

PROJECT TEAM / ÉQUIPE DU PROJET :

ARCHITECTURE

KEY PLAN / PLAN CLÉ :

CLIENT :

ADDRESS, CITY
Tel : XXX-XXX-XXXX | www.WEBSITE.com

revision	description	date
3.6	33% REVISION 6	2024/03/05
3.0	COORDINATION 33%	2023/06/05
2.0	SCHEMATIC DESIGN	2023/04/28
1.0	PRE-DESIGN	2023/01/13

PROJECT NAME / NOM DU PROJET :

3317 NAVAN RD

3317 Navan Road, Navan ON K4B 1H9

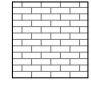
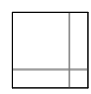
DRAWING NAME / NOM DU DESSIN :

ELEVATIONS

DRAWING INFORMATION / INFORMATION DU DESSIN :

PROJECT NO. / NO. DE PROJET :	22248A
DATE :	2023/12/19
DRAWN BY / DESSINÉ PAR :	T. LECLERC
REVIEWED BY / VÉRIFIÉ PAR :	E. SOULIÈRE
SCALE / ÉCHELLE :	1 : 100
PROJECT PHASE / PHASE DU PROJET :	0
DWG NO. / NO. DESSIN :	A201
REVISION NO. / NO. DE RÉVISION :	3.6

EXTERIOR MATERIAL LEGEND

	BR-1 MASONRY UNITS (BRICK) MANUFACTURER: PERMACON MODEL: MELVILLE SLIK COLOUR: TBD
	EF-1 EIFS: EXTERIOR INSULATION AND FINISH SYSTEM MANUFACTURER: TBD COLOUR: TBD

NOTE:
Manufacturers and models for reference only, as per client's choice.



1 BUILDING A - NORTH ELEVATION
A201 1 : 100



2 BUILDING A - SOUTH ELEVATION
A201 1 : 100