


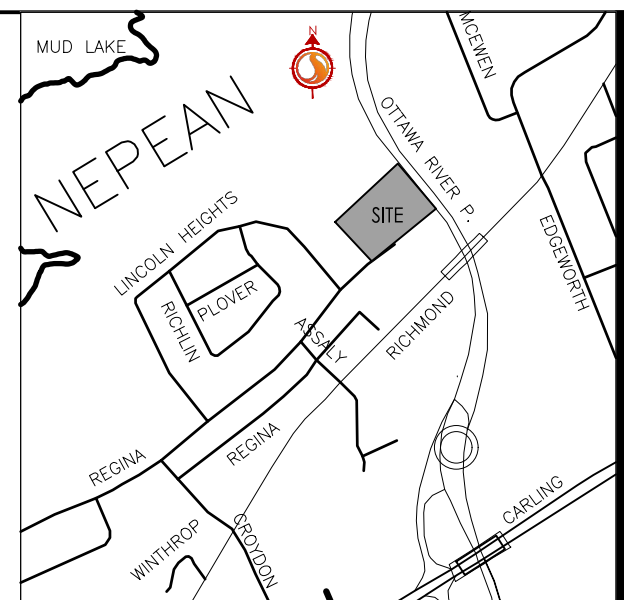

Stantec

Stantec Consulting Ltd.
400 - 1331 Clyde Avenue
Ottawa ON
Tel. 613.722.4420
www.stantec.com

Copyright Reserved

The Contractor shall verify and be responsible for all dimensions. DO NOT scale the drawing - any errors or omissions shall be reported to Stantec without delay.
The Copyrights to all designs and drawings are the property of Stantec. Reproduction or use for any purpose other than that authorized by Stantec is forbidden.

Legend

- EX-AREA ID
- EX-RUNOFF COEFFICIENT
- EX-STORM DRAINAGE AREA NO.
- EX-STORM DRAINAGE BOUNDARY
- EX-DIRECTION OF OVERLAND FLOW
- EX-STORM MH AND SEWER
- EX CATCHBASIN

3	ISSUED FOR CITY REVIEW	JP	PM	25.02.12	
2	ISSUED FOR CITY REVIEW	JP	PM	24.11.28	
1	ISSUED FOR CITY REVIEW	JP	PM	24.03.28	
Revision		By	Appd.	YY.MM.DD	
File Name: 160401689-D8.dwg		JP	DT	JP	24.02.28
		Dwn.	Chkd.	Dgn.	YY.MM.DD
Permit-Seal					

Client/Project

WINDMILL DEVELOPMENT GROUP LTD.

2475 REGINA STREET

Ottawa, ON

Title

EXISTING
STORM DRAINAGE PLAN

Project No.
160401689

Scale
0 3 9 15m
1:300

Drawing No.
Sheet

Revision
Revision

EXSD-1

12 of 12

3

X:\Projects\160401689\Design\Drawing\160401689-D8.dwg
2025/02/28 2:22 PM J.P. 160401689-D8.dwg

ORIGINAL SHEET - ARCH D