

Copyright Reserved

The Contractor shall verify and be responsible for all dimensions. DO NOT scale the drawing - any errors or omissions shall be reported to Stantec without delay.
The Copyrights to all designs and drawings are the property of Stantec. Reproduction or use for any purpose other than that authorized by Stantec is forbidden.

Legend

- EXISTING WATERMAIN
- EXISTING VALVE AND VALVE BOX
- EXISTING VALVE CHAMBER
- EXISTING REDUCER
- EXISTING FIRE HYDRANT
- EXISTING SANITARY MH AND SEWER
- EXISTING STORM MH AND SEWER
- EXISTING CATCHBASIN MANHOLE
- EXISTING CATCHBASIN
- REMOVABLE ITEMS
- ASPHALT REMOVAL
- EXISTING GASMAIN
- EXISTING BELL LINE
- EXISTING ROOVERS
- EXISTING OVERHEAD WIRES
- EXISTING UNDERGROUND HYDRO

Notes

1	REVISED PER CITY COMMENTS	MJS	DT	25.02.03
0	ISSUED FOR SPA	MJS	DT	24.11.11
Revision		By	Appd.	YYMMDD
File Name: 160402058 DB.dwg		MJS	DT	MJS
		Dwn.	Chkd.	Dgn.
				YYMMDD


Permit-Seal

Client/Project
RICHCRAFT HOMES

RIVERSIDE SOUTH BLOCK 167
955 BORBRIDGE AVENUE
OTTAWA, ON

Title
EXISTING CONDITIONS PLAN

Project No.	Scale	0	4	12	20m
160402058	1:400				
Drawing No.	Sheet	Revision			
EX-1	2 of 7	1			

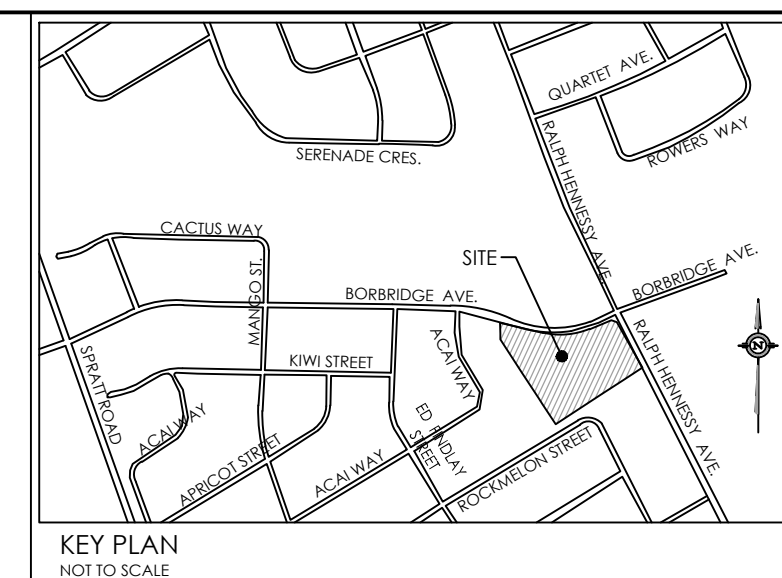

V:\160402058\160402058.dwg
 2023/02/03 09:58 AM
 160402058.dwg
 ORIGINAL SHEET - ARCH D