

Copyright Reserved

The Contractor shall verify and be responsible for all dimensions. DO NOT scale the drawing - any errors or omissions shall be reported to Stantec without delay.  
The Copyrights to all designs and drawings are the property of Stantec. Reproduction or use for any purpose other than that authorized by Stantec is forbidden.

Legend

- ORIGINAL GROUND ELEVATION
- PROPOSED ELEVATION
- PROPOSED LOT CORNER ELEVATION
- EXISTING LOT CORNER ELEVATION
- FLOW DIRECTION AND GRADE
- FINISHED FIRST FLOOR ELEVATION
- UNDERSIDE OF FOOTING ELEVATION
- ENGINEERED FILL REQUIRED
- TERRACING 3:1 SLOPE MAXIMUM (UNLESS OTHERWISE SHOWN)
- DIRECTION OF OVERLAND FLOW
- PROPOSED VALVE BOX
- PROPOSED VALVE CHAMBER
- PROPOSED FIRE HYDRANT
- PROPOSED SANITARY SEWER MANHOLE
- PROPOSED STORM SEWER MANHOLE
- PROPOSED CATCHBASIN MANHOLE
- PROPOSED CATCHBASIN
- PROPOSED DEPRESSED CURB LOCATION
- PROPOSED BARRIER CURB
- PROPOSED HEAVY DUTY ASPHALT
- OVERLAND SPILL LOCATION
- TWS LOCATION AS PER CITY STD

Notes

- PAVEMENT STRUCTURE - CAR PARKING AREAS**  
50mm HL-3 or SUPERPAVE 12.5 ASPHALTIC CONCRETE  
150mm OPSS GRANULAR 'A' BASE  
300mm OPSS GRANULAR 'B' TYPE II
- PAVEMENT STRUCTURE - ACCESS LANES AND HEAVY TRUCK**  
40mm HL-3 or SUPERPAVE 12.5 ASPHALTIC CONCRETE  
50mm HL-8 or SUPERPAVE 19.0 ASPHALTIC CONCRETE  
150mm OPSS GRANULAR 'A' BASE  
450mm OPSS GRANULAR 'B' TYPE II

Revision	By	App'd.	Y/M/D
1	REVISED PER CITY COMMENTS	MJS	DT 25.02.03
0	ISSUED FOR SPA	MJS	DT 24.11.11

File Name: I60402058 DB.dwg


Permit/Seal	Dwn.	Chkd.	Dgn.	Y/M/D
	MJS	DT	MJS	24.10.16
				YY/MM/DD

Client/Project  
RICHCRAFT HOMES

RIVERSIDE SOUTH BLOCK 167  
955 BORBRIDGE AVENUE  
OTTAWA, ON

Title  
GRADING PLAN

Project No.  
160402058

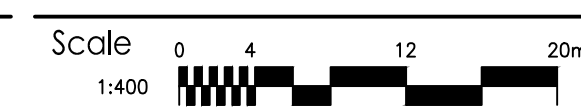

Drawing No.

Sheet


Revision

GP-1

4 of 7

1

PLAN #19197

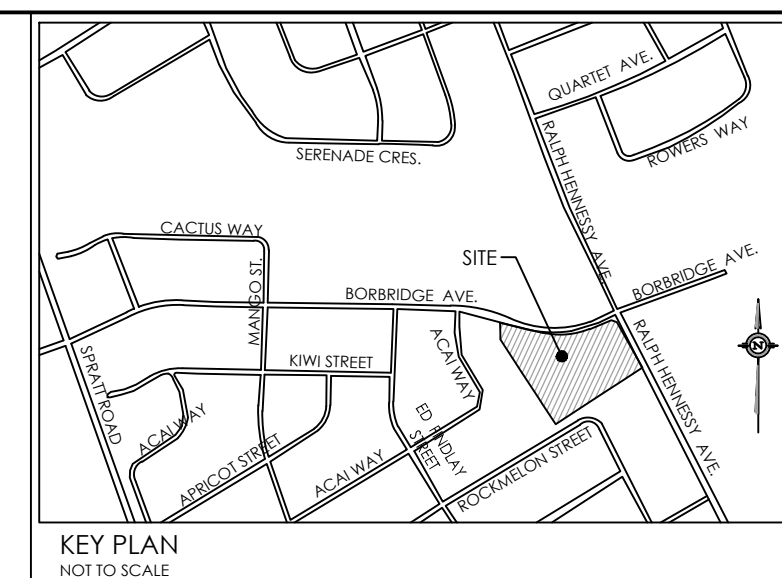

I:\Projects\160402058\160402058 DB.dwg  
 2023/02/03 09:51 AM  
 User: jms  
 Original Sheet - ARCH D