

LEGEND

FFL FINISHED FLOOR ELEVATION
 USF UNDERSIDE OF FOOTING

- - - - - PROPERTY LINE

CB [] CATCH-BASIN
 MH () STORM MANHOLE
 CB/MH () CATCH-BASIN/MANHOLE

SAN (---) SANITARY SEWER
 SAN (---) SANITARY FORCEMAIN
 ST (---) STORM SEWER
 WL/WM (---) WELL WATER LINE/WATERMAIN
 SPL (---) SPRINGLINE OF PIPE

INV (---) INVERT OF PIPE

T.O.S. (---) TOP OF SLOPE
 B.O.S. (---) BOTTOM OF SLOPE

(---) CENTERLINE OF SWALE
 (---) 150mm BARRIER CURB

KEY PLAN

8	FEB 7-25	RE-ISSUED FOR APPROVAL
7	JAN 21-25	ISSUED TO OSSO FOR SEPTIC PERMIT
6	AUG 22-24	RE-ISSUED FOR APPROVAL
5	JUL 10-24	ISSUED FOR BUILDING PERMIT
4	DEC 13-23	RE-ISSUED FOR APPROVAL
3	AUG 31-23	ISSUED FOR APPROVAL
2	AUG 16-23	ISSUED FOR COORDINATION
1	JUL 17-23	ISSUED FOR COORDINATION
No.	DATE	REVISION

D. B. GRAY ENGINEERING INC.
 Professional Engineers
 700 Long Point Circle
 Ottawa, Ontario d.gray@dbgrayengineering.com


Project
**SUNBELT RENTALS INC. -
 EQUIPMENT MAINTENANCE
 FACILITY**
 CARP, ONTARIO

SEPTIC SYSTEM

Engineer's Seal
 D.B.G.
 H. Scale 1:100
 V. Scale JUL 17-23
 Job No. 22111

Drawings No. **C-5**
 of 17

NOT VALID UNLESS SIGNED & DATED

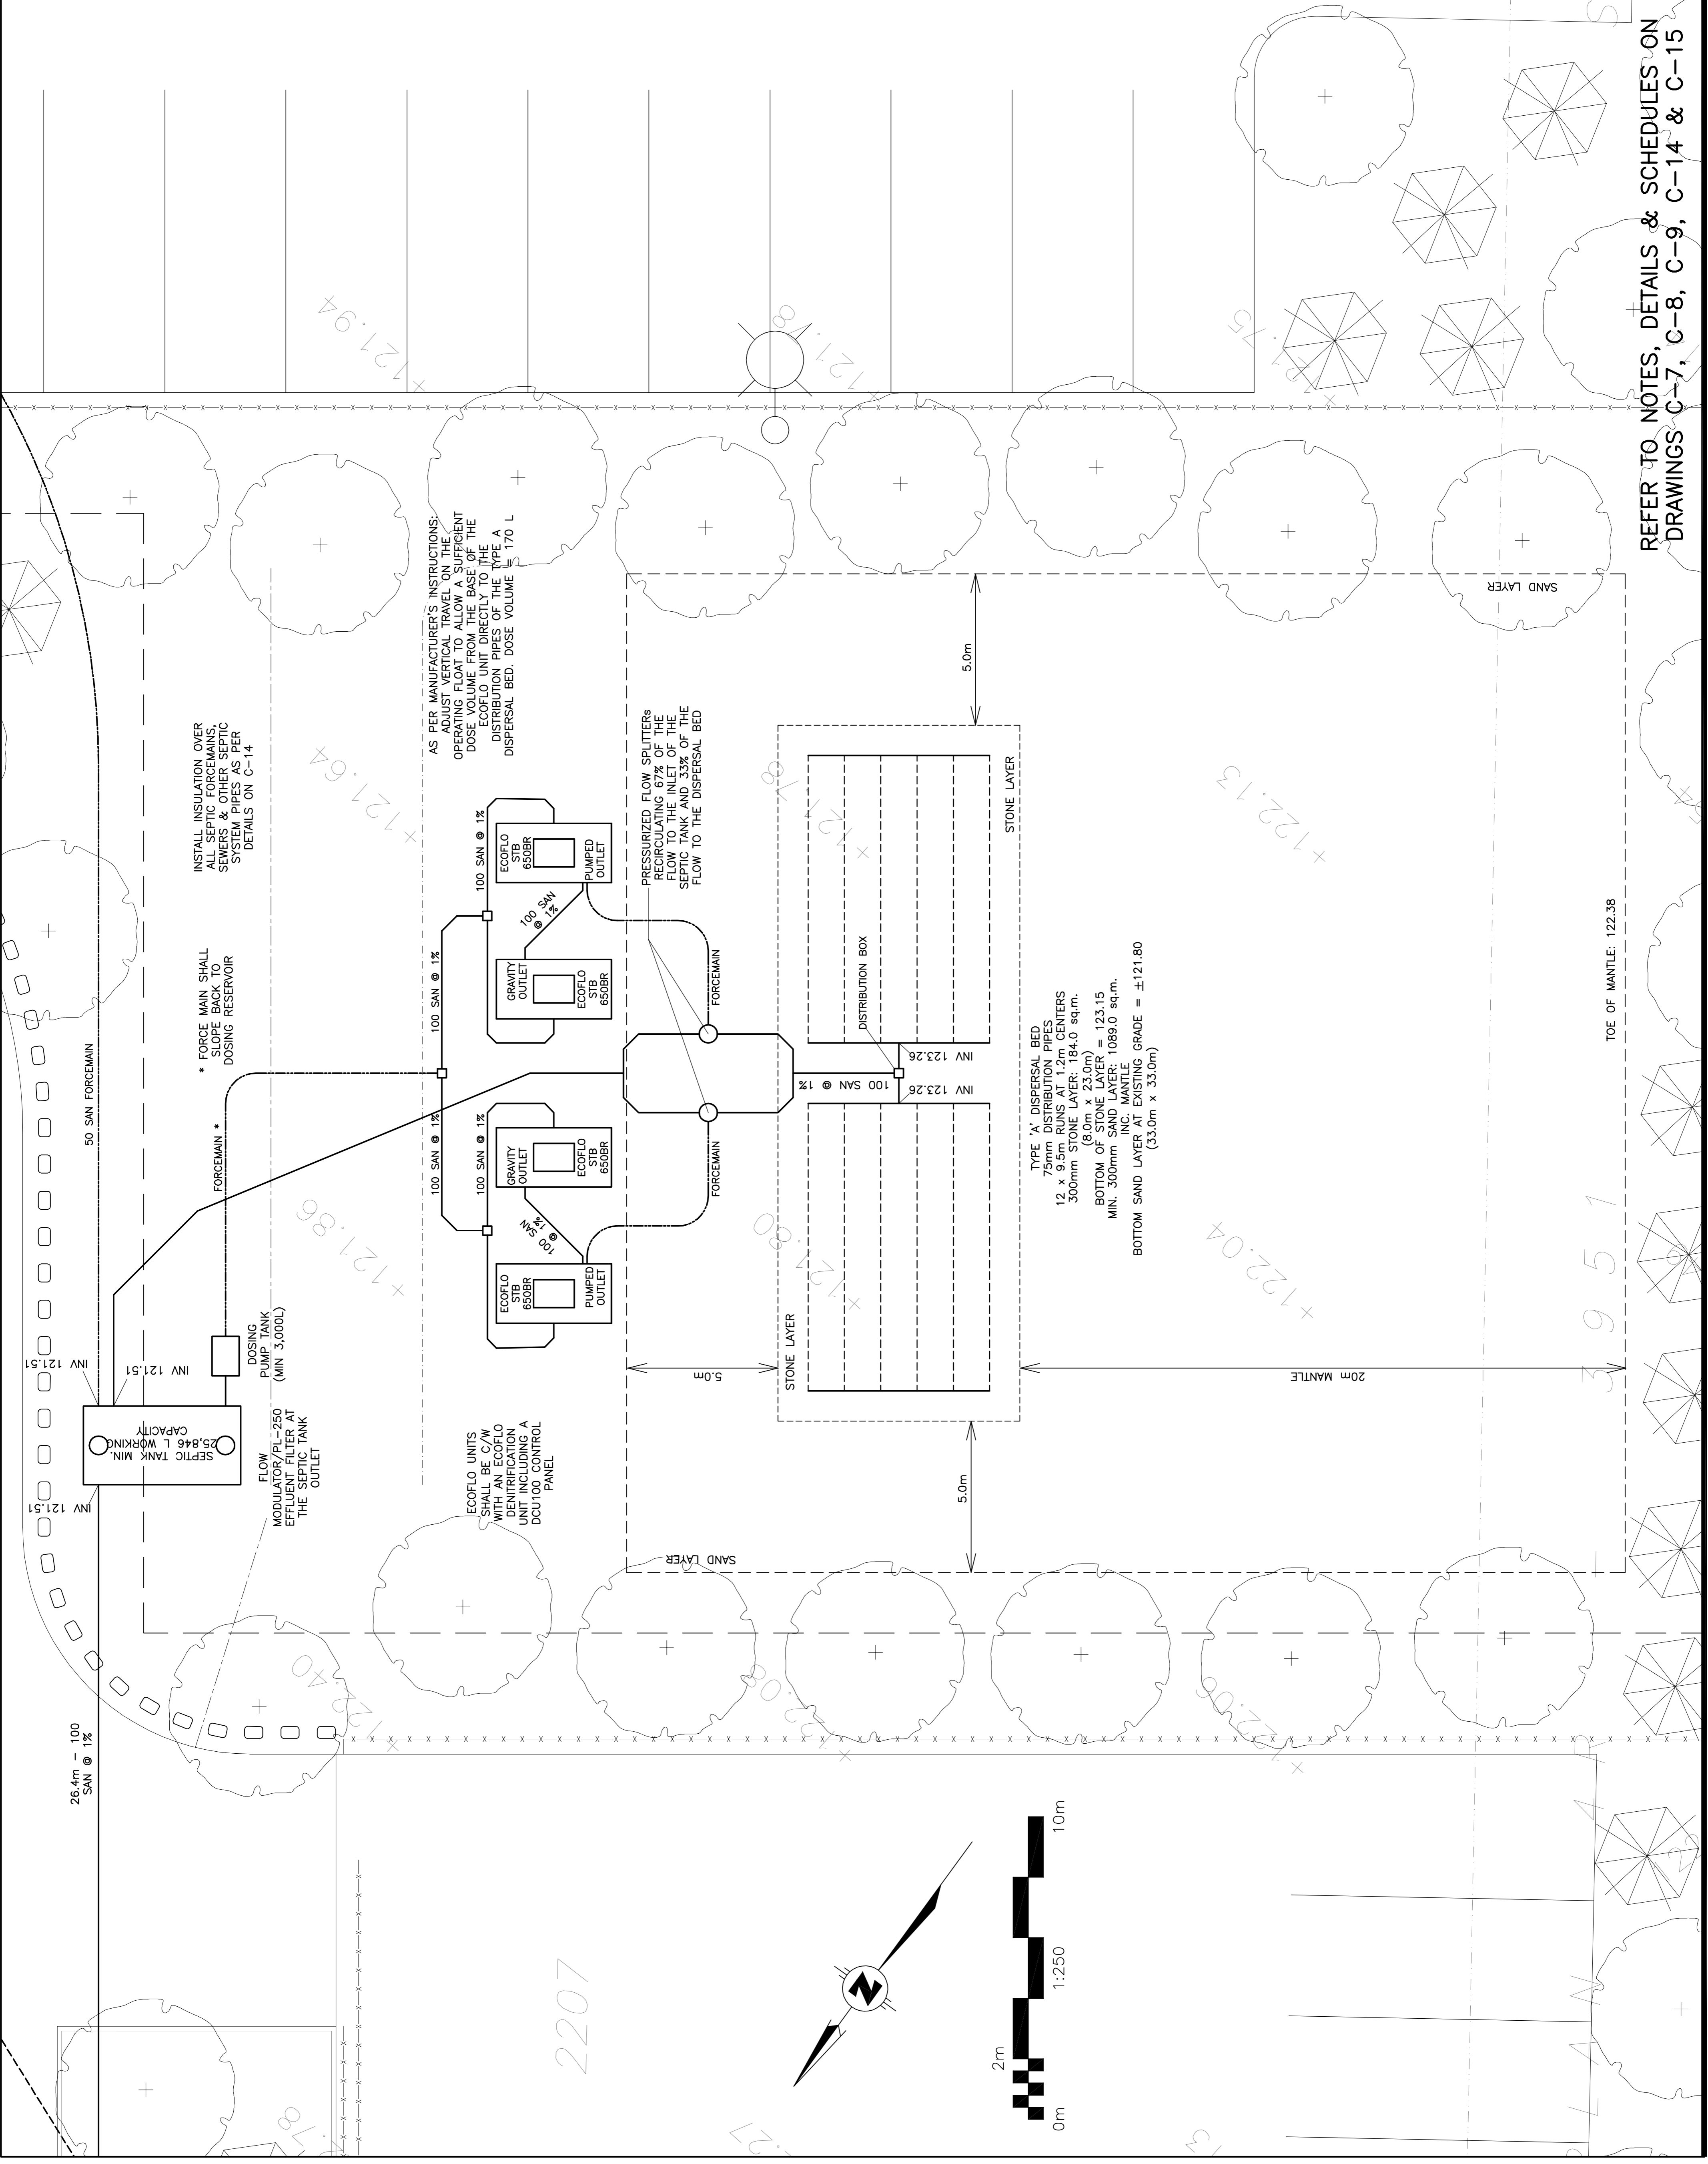

REFER TO NOTES, DETAILS & SCHEDULES ON DRAWINGS C-7, C-8, C-9, C-14 & C-15