


REFER TO NOTES, DETAILS & SCHEDULES ON DRAWINGS C-7, C-8, C-9, C-14 & C-15

W E S C A R L A N E

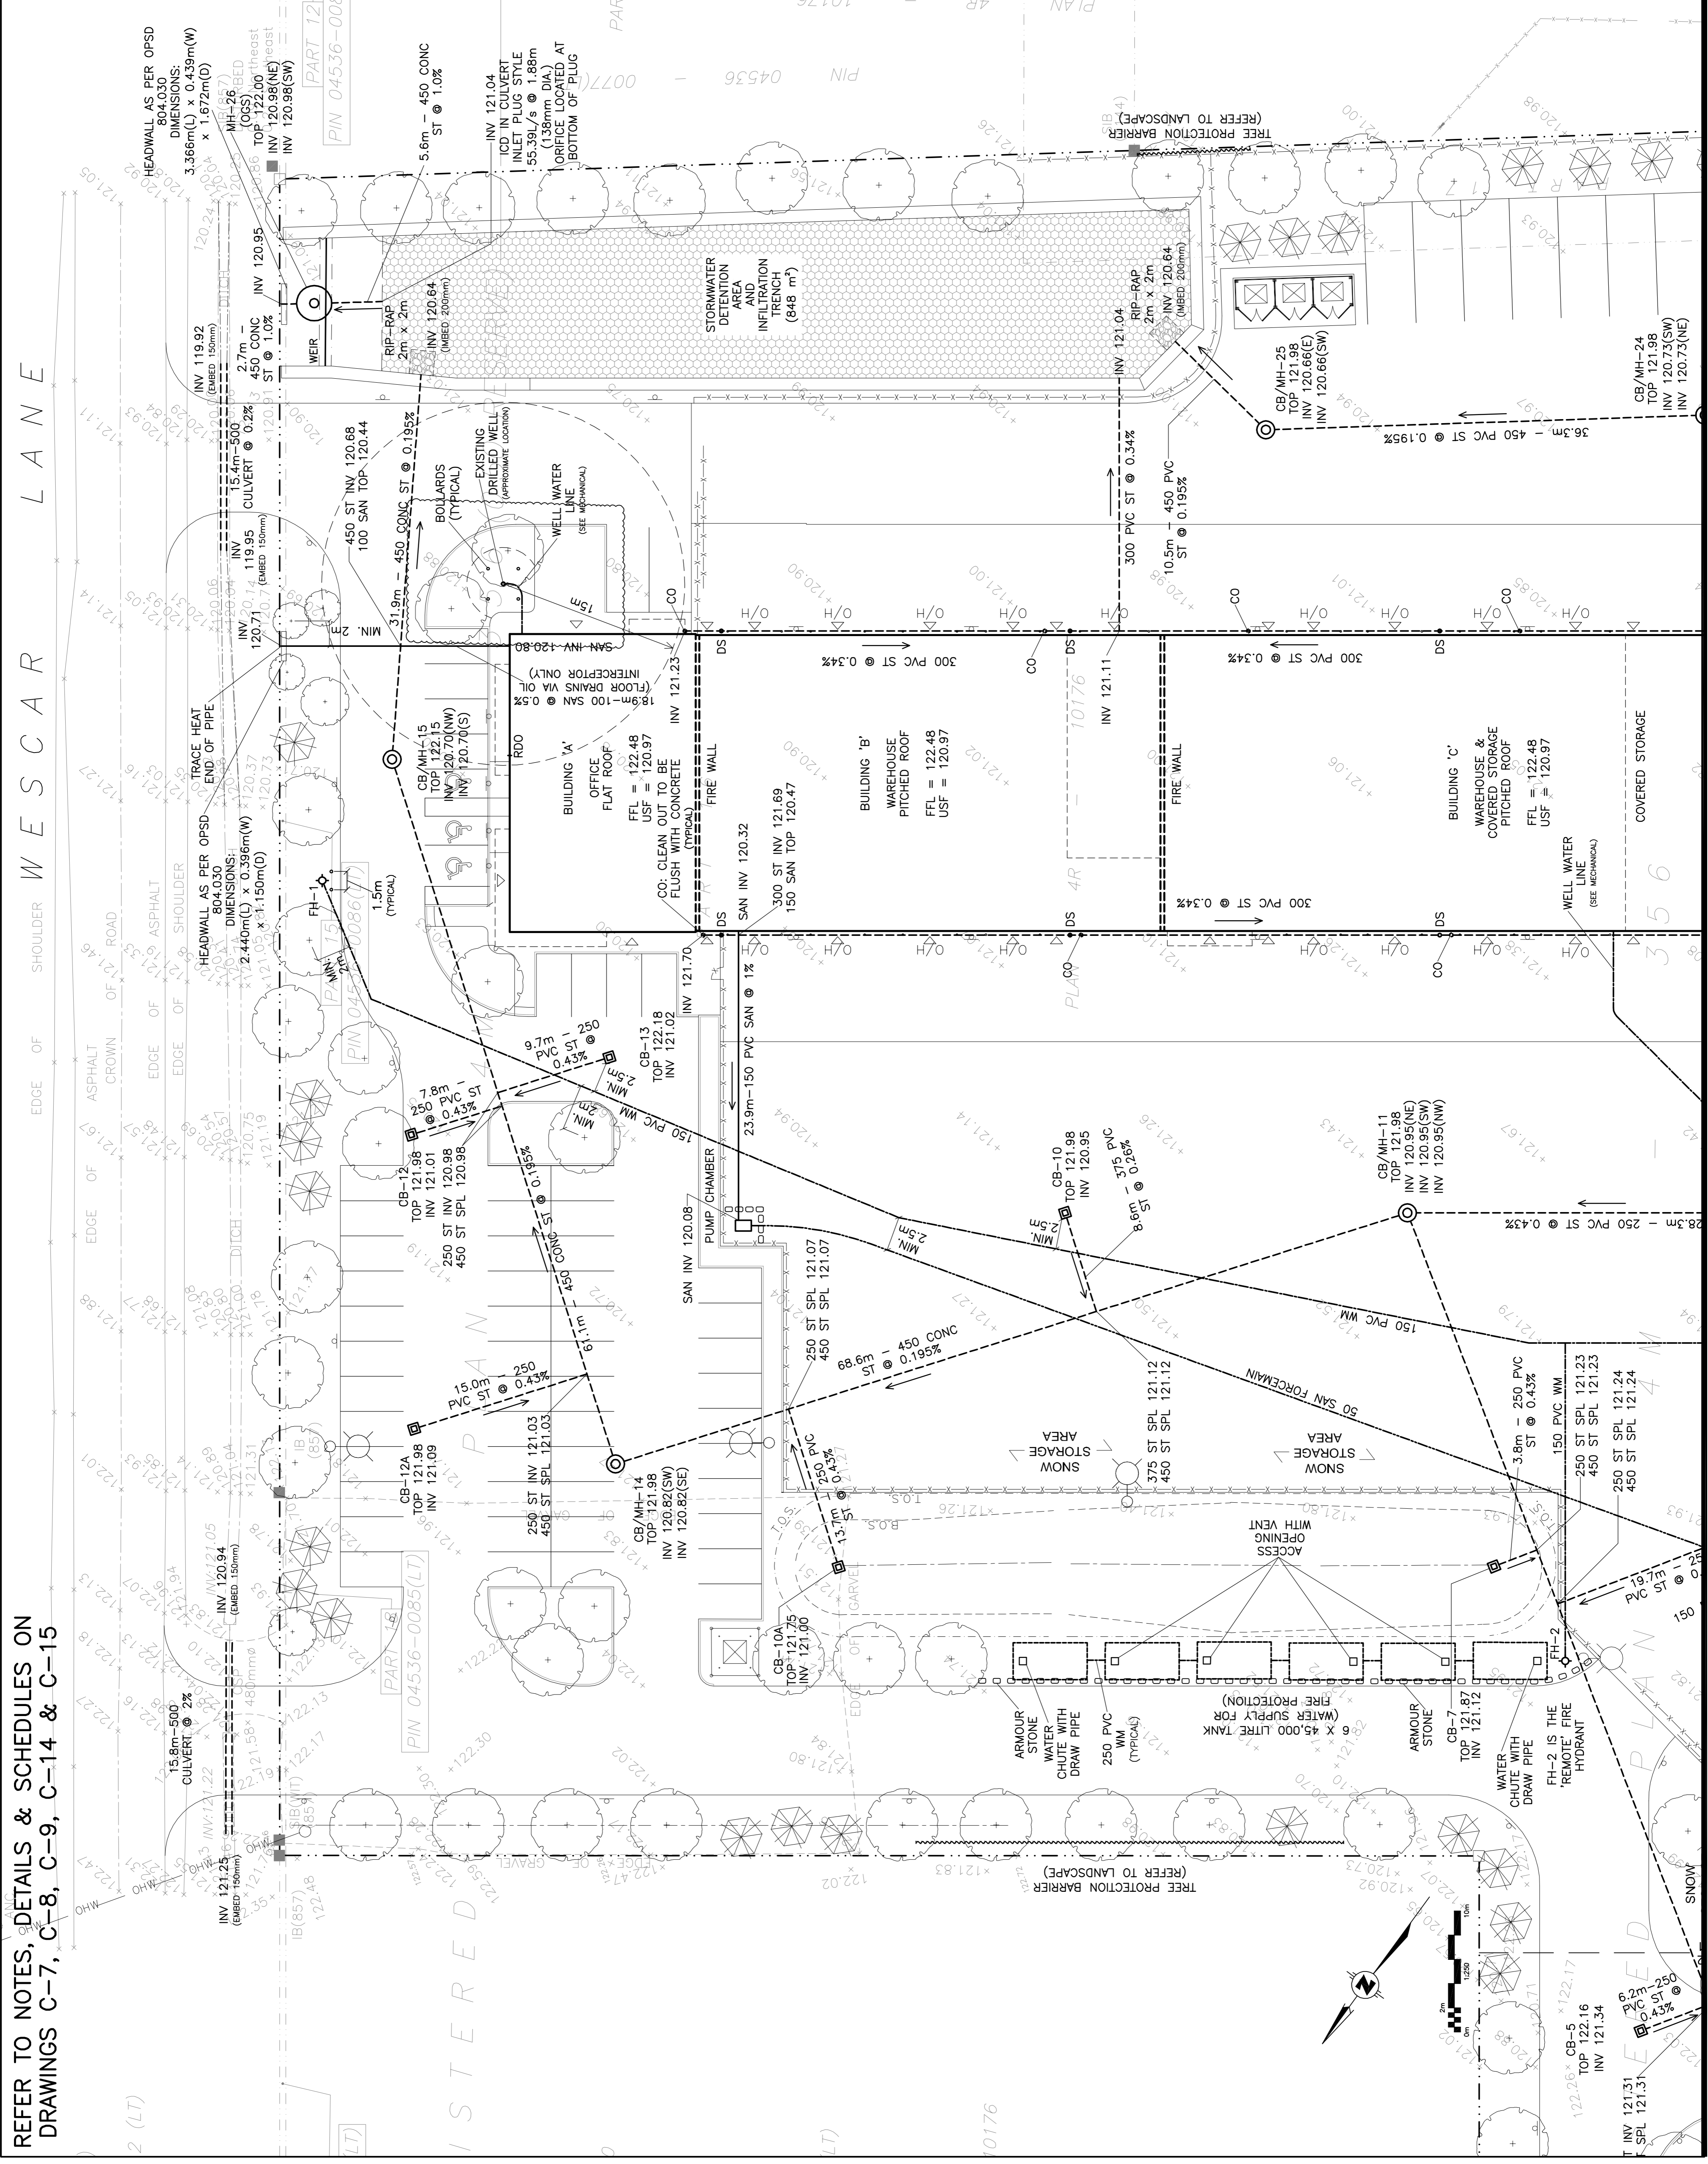

LEGEND

| | |
|--------|---------------------------|
| F.F.L. | FINISHED FLOOR ELEVATION |
| USF | UNDERSIDE OF FOOTING |
| --- | PROPERTY LINE |
| CB | CATCH-BASIN |
| MH | STORM MANHOLE |
| CB/MH | CATCH-BASIN/MANHOLE |
| SAN | SANITARY SEWER |
| SAN | SANITARY FORCEMAIN |
| ST | STORM SEWER |
| WL/WM | WELL WATER LINE/WATERMAIN |
| SPL | SPRINGLINE OF PIPE |
| INV | INVERT OF PIPE |
| T.O.S. | TOP OF SLOPE |
| B.O.S. | BOTTOM OF SLOPE |
| --- | CENTERLINE OF SWALE |
| --- | 150mm BARRIER CURB |



| No. | DATE | REVISION |
|-----|-----------|---|
| 8 | FEB 7-25 | RE-ISSUED FOR APPROVAL |
| 7 | AUG 22-24 | RE-ISSUED FOR APPROVAL |
| 6 | AUG 19-24 | ISSUED TO OFS FOR APPROVAL OF FIRE TANKS & FHS LOCATION |
| 5 | JUL 10-24 | ISSUED FOR BUILDING PERMIT |
| 4 | DEC 13-23 | RE-ISSUED FOR APPROVAL |
| 3 | AUG 31-23 | ISSUED FOR APPROVAL |
| 2 | AUG 16-23 | ISSUED FOR COORDINATION |
| 1 | JUL 18-23 | ISSUED FOR COORDINATION |


D. B. GRAY ENGINEERING INC.
 Professional Engineer: D.B. Gray
 700 Long Point Circle
 Ottawa, Ontario K1G 0A7
 d.gray@dbgrayengineering.com

SUNBELT RENTALS INC. - EQUIPMENT MAINTENANCE FACILITY
 CARP, ONTARIO

SITE SERVICING PLAN (EAST AREA)

Drawn: D.B.G. 1:250
 H. Scale: 1:250
 V. Scale: 1:250
 Date: JUL 17-23
 Job No.: 22111
 Drawing No.: C-2 of 17
 NOT VALID UNLESS SIGNED & DATED


REFER TO NOTES, DETAILS & SCHEDULES ON DRAWINGS C-7, C-8, C-9, C-14 & C-15

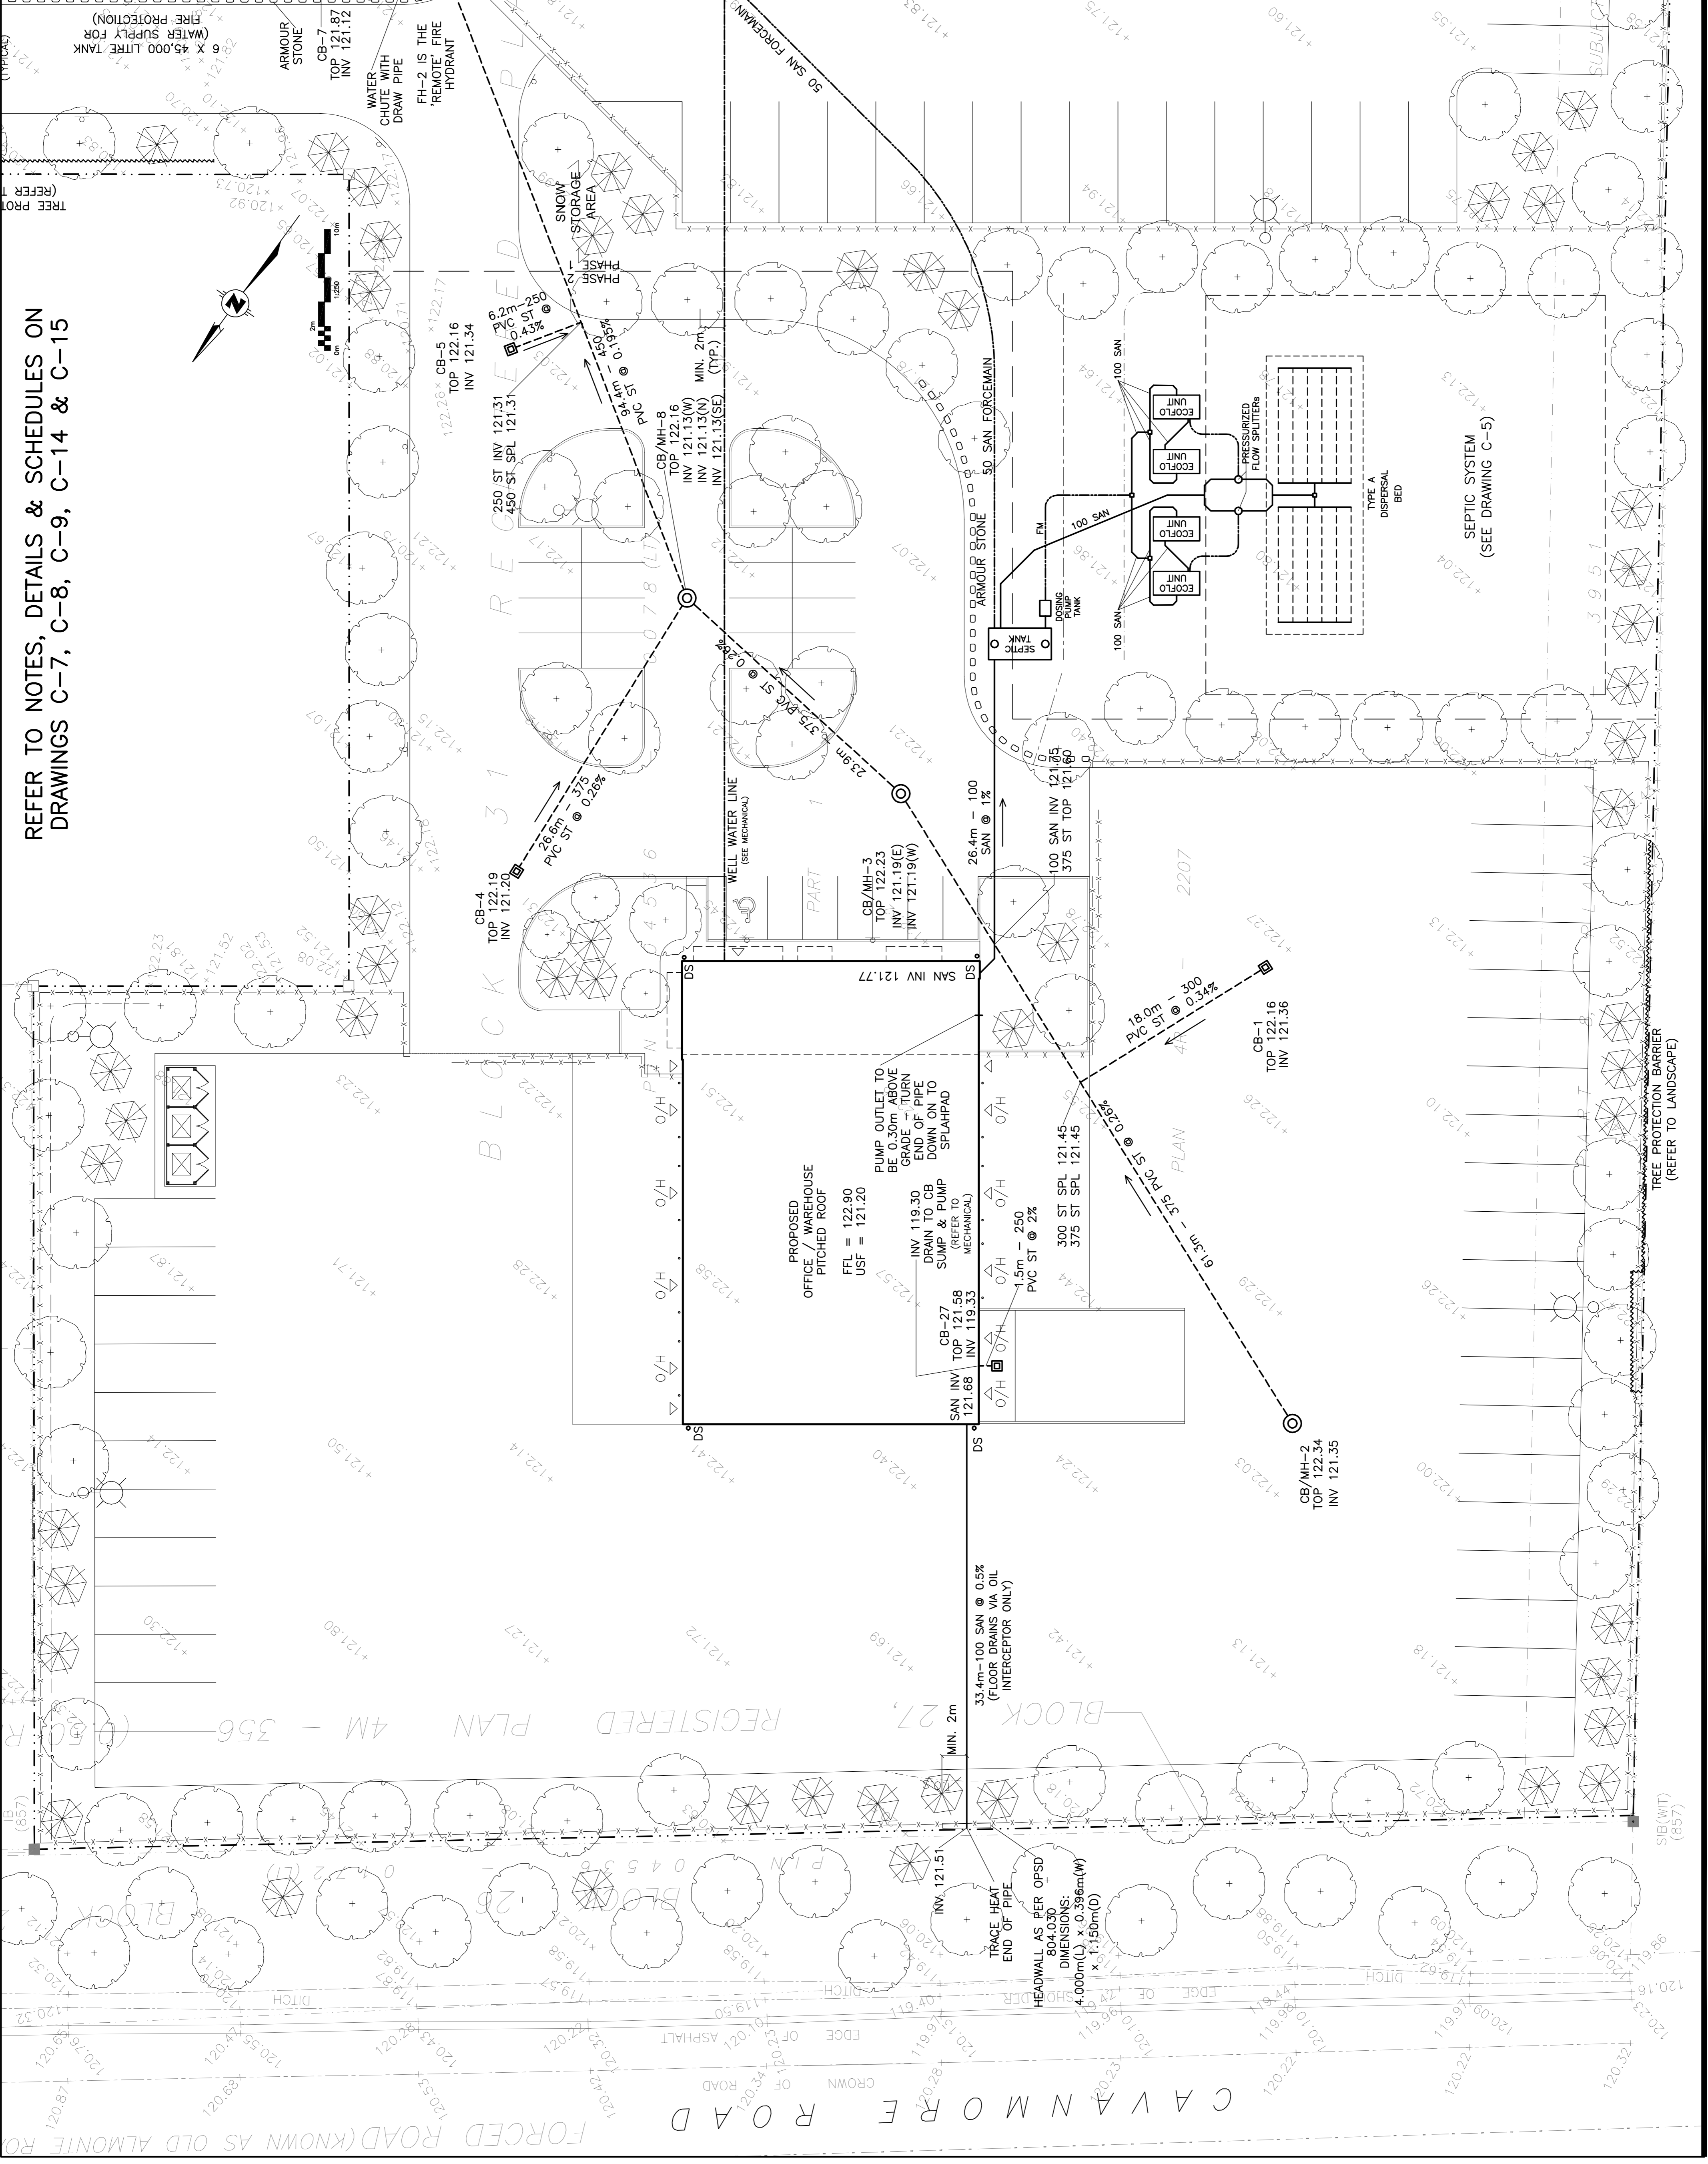

LEGEND

- F.F.L. FINISHED FLOOR ELEVATION
- U.S.F. UNDERSIDE OF FOOTING
- PROPERTY LINE
- CB CATCH-BASIN
- MH STORM MANHOLE
- CB/MH CATCH-BASIN/MANHOLE
- SAN SANITARY SEWER
- SAN SANITARY FORCEMAIN
- ST STORM SEWER
- WL/WM WELL WATER LINE/WATERMAIN
- SPL SPRINGLINE OF PIPE
- INV INVERT OF PIPE
- T.O.S. TOP OF SLOPE
- B.O.S. BOTTOM OF SLOPE
- CENTRELINE OF SWALE
- 150mm BARRIER CURB

KEY PLAN

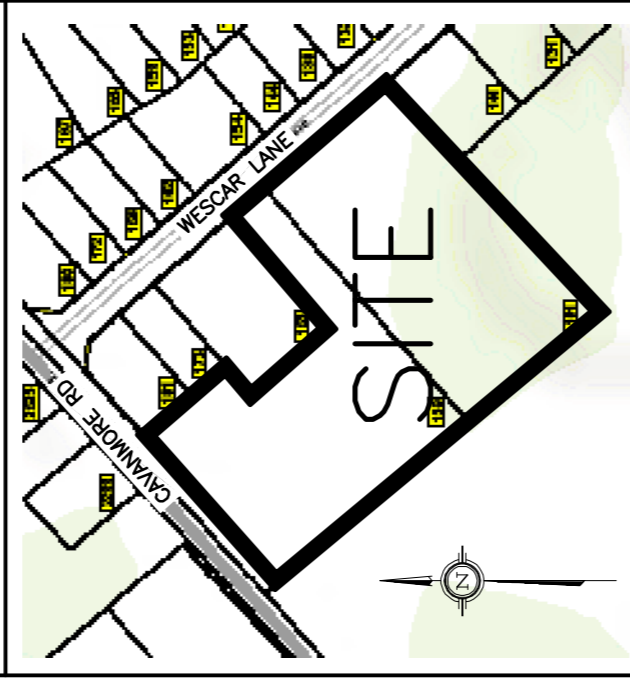

| No. | DATE | REVISION |
|-----|-----------|---|
| 1 | JUL 17-23 | ISSUED FOR COORDINATION |
| 2 | AUG 16-23 | ISSUED FOR COORDINATION |
| 3 | AUG 31-23 | ISSUED FOR APPROVAL |
| 4 | DEC 13-23 | RE-ISSUED FOR APPROVAL |
| 5 | JUL 10-24 | ISSUED FOR BUILDING PERMIT |
| 6 | AUG 19-24 | ISSUED TO OFS FOR APPROVAL OF FIRE TANKS & FHS LOCATION |
| 7 | AUG 22-24 | RE-ISSUED FOR APPROVAL |
| 8 | FEB 7-25 | RE-ISSUED FOR APPROVAL |

D. B. GRAY ENGINEERING INC.
 Professional Engineer
 700 Long Point Circle
 Ottawa, Ontario
 d.gray@dbgrayengineering.com

SUNBELT RENTALS INC. - EQUIPMENT MAINTENANCE FACILITY
 CARP, ONTARIO

SITE SERVICING PLAN (WEST AREA)

Engineer's Seal: D.B. GRAY, P. ENG., FEB 7-23, 22111

Drawn: D.B.G. 1:250
 V. Scale: JUL 17-23
 Date: JUL 17-23
 Job No.: 22111

Drawing No.: **C-4** of **17**

NOT VALID UNLESS SIGNED & DATED