


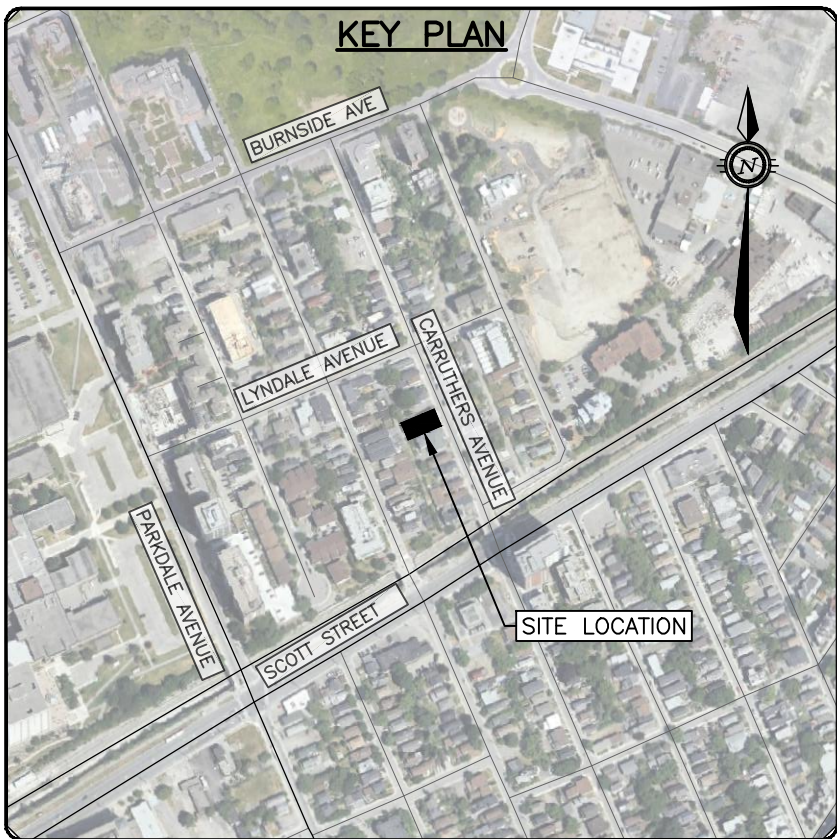

LEGEND	
	PROPERTY LINE
	EXISTING C. OF ROAD
	EXISTING EDGE OF PAVEMENT
	EXISTING EDGE OF GRAVEL
	EXISTING SANITARY
	EXISTING STORM
	EXISTING GASMAIN
	EXISTING WATERMAIN
	EXISTING CURB INLET CATCHBASIN
	EXISTING MANHOLE (AS NOTED)
	EXISTING STANDPIPE
	EXISTING FIRE HYDRANT
	PROP. ENTRANCE
	PROP. STORM MANHOLE
	PROP. STORM CATCHBASIN
	PROP. STORM
	PROP. SANITARY
	PROP. WATER
	PROP. VALVE AND VALVEBOX
	100MM THICK HI-60 RIGID INSULATION ON ALL THREE SIDES PER 1109.030
	EXISTING ELEVATION
	PROP. ELEVATION
	PROP. MATCH EX. ELEVATION
	PROP. GRADE
	GRAVEL
	CONCRETE
	GRASS
	ROOF
	PATHWAY
	SPLIT DRAINAGE

PROJECT No.	OTT-24006545-AC
SURVEY	AOV
DATE	01/03/2024
DRAWING No.	C200