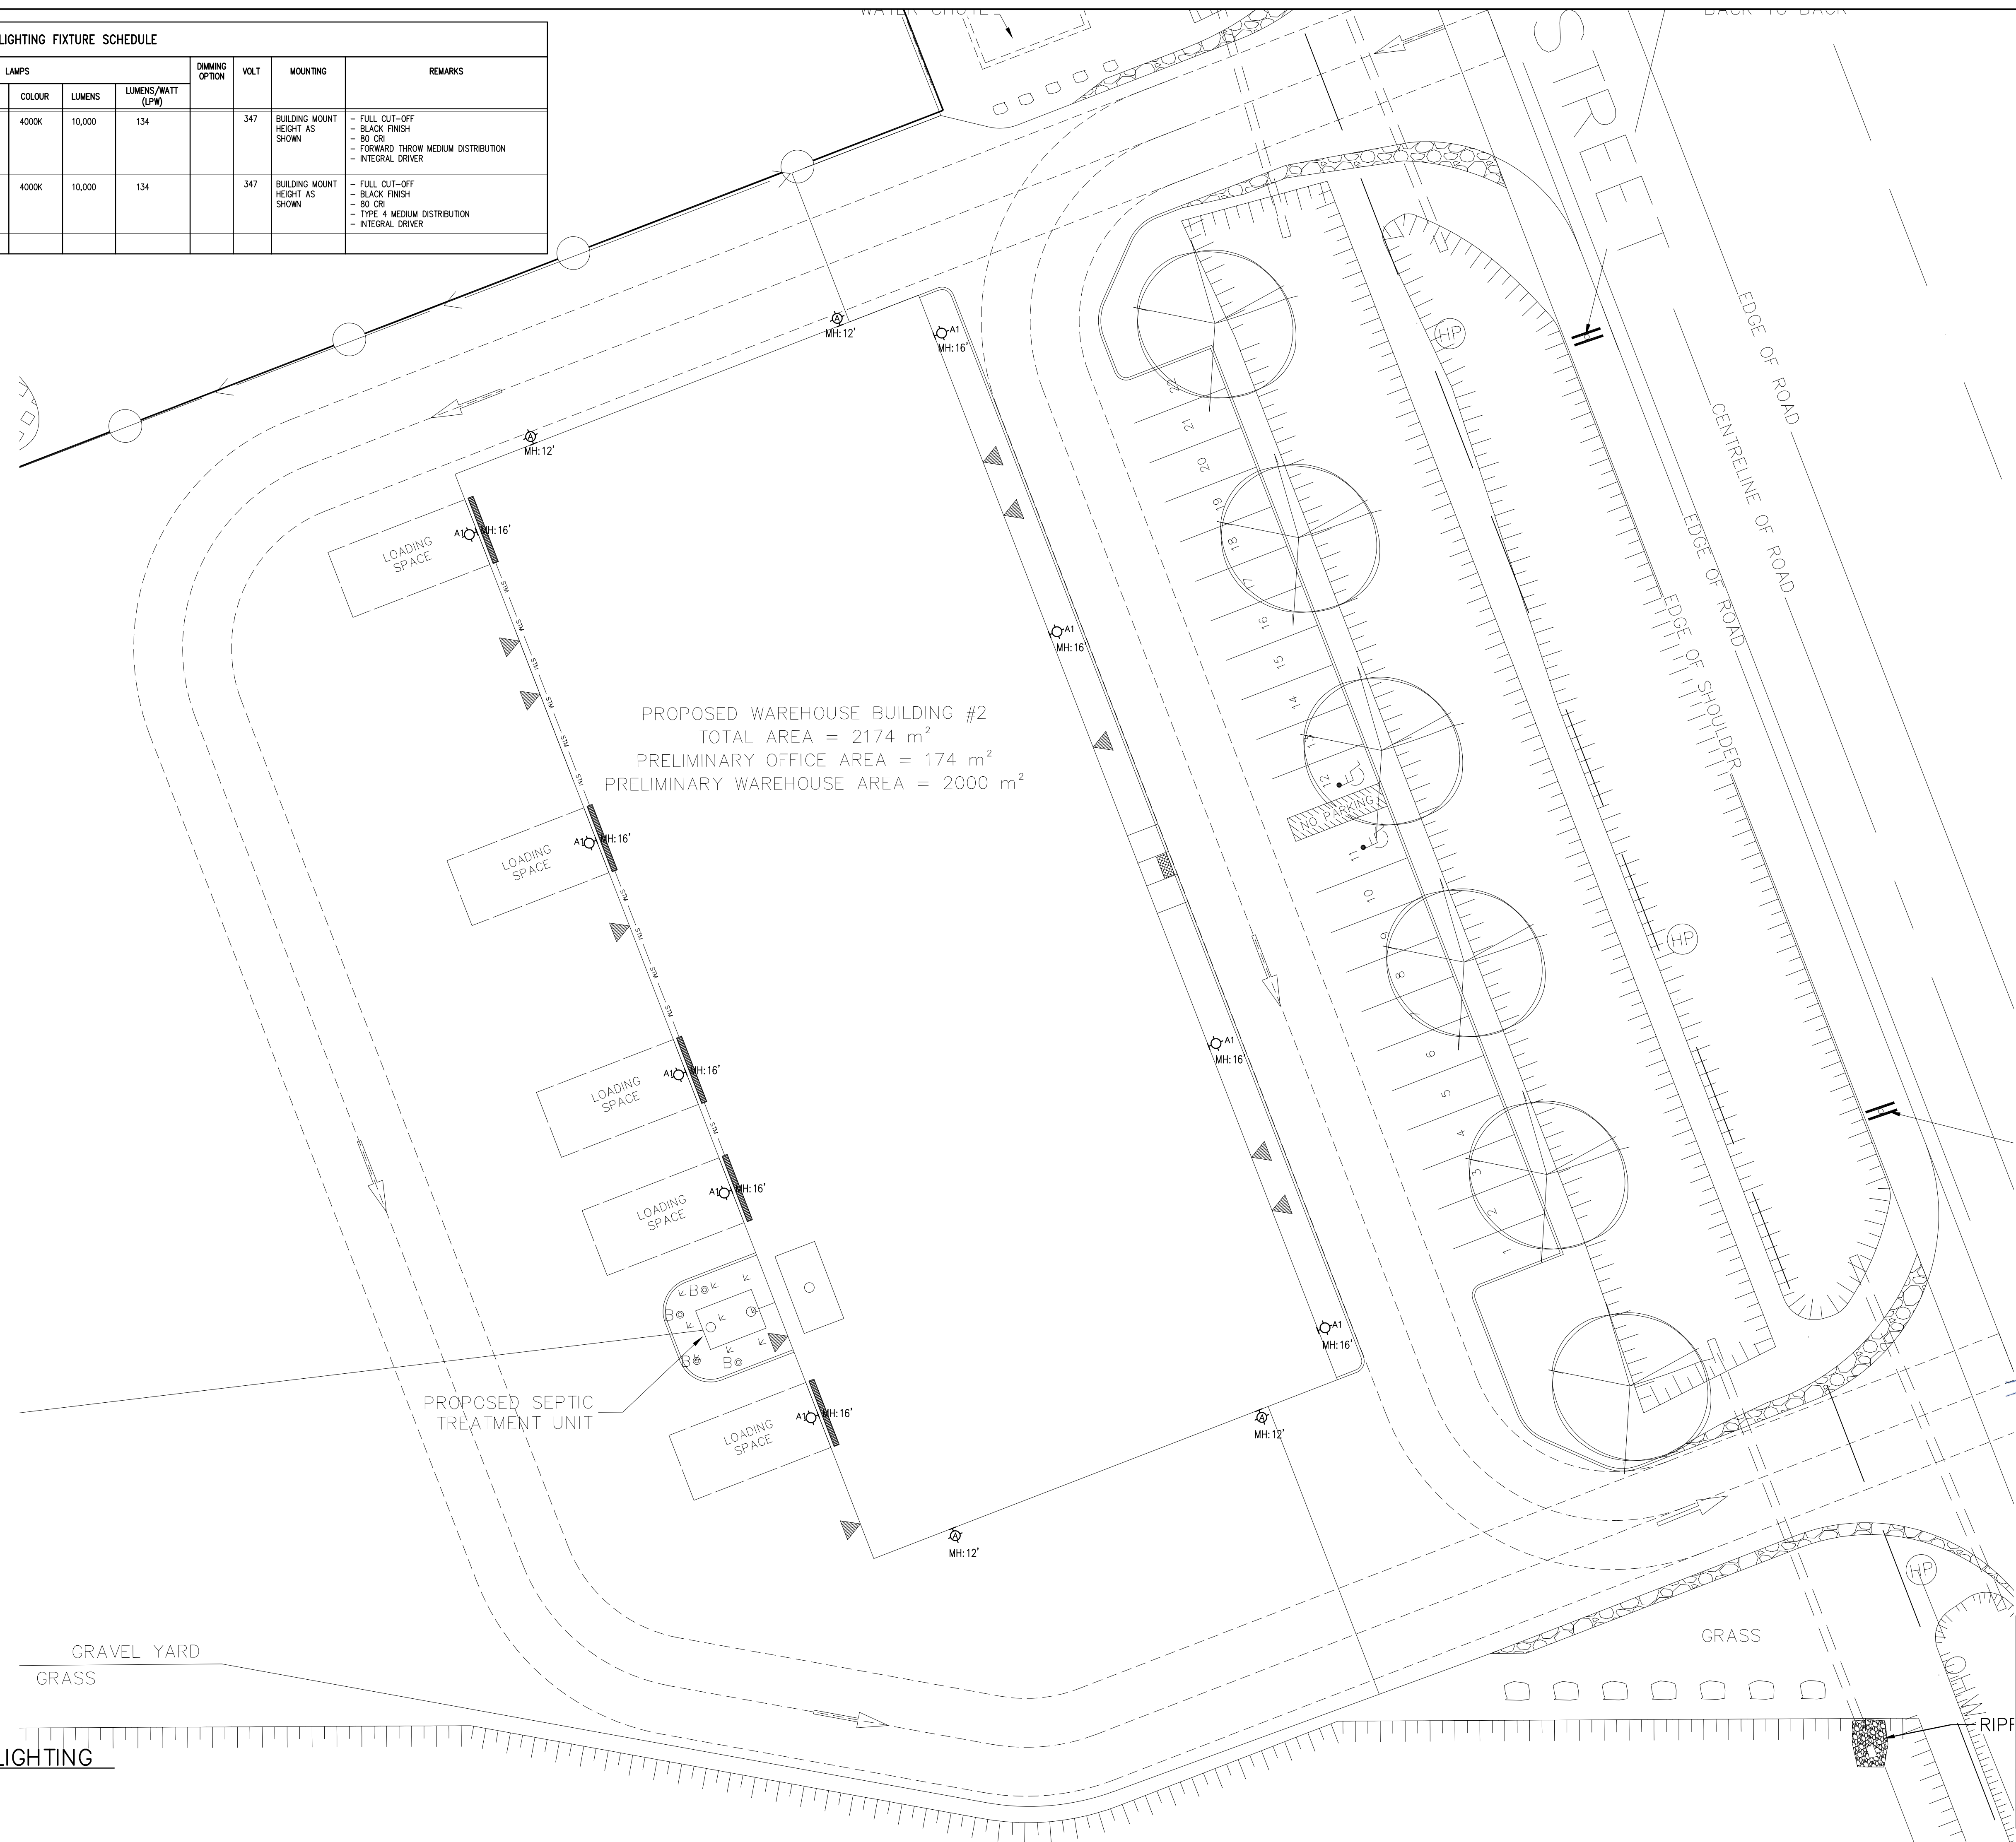


[illegible]

DATE: FEB 2025	DRAWN: J.N.	DESIGNED: J.N.	CHECKED: A.S.
SCALE: AS SHOWN		DRAWING NO:	
PROJECT NO: 5001		E-2 OF 1	