


EXISTING ONE-STOREY
CHURCH.
BLDG. FOOTPRINT:
861.8sq.m. [9,276sq.ft.]

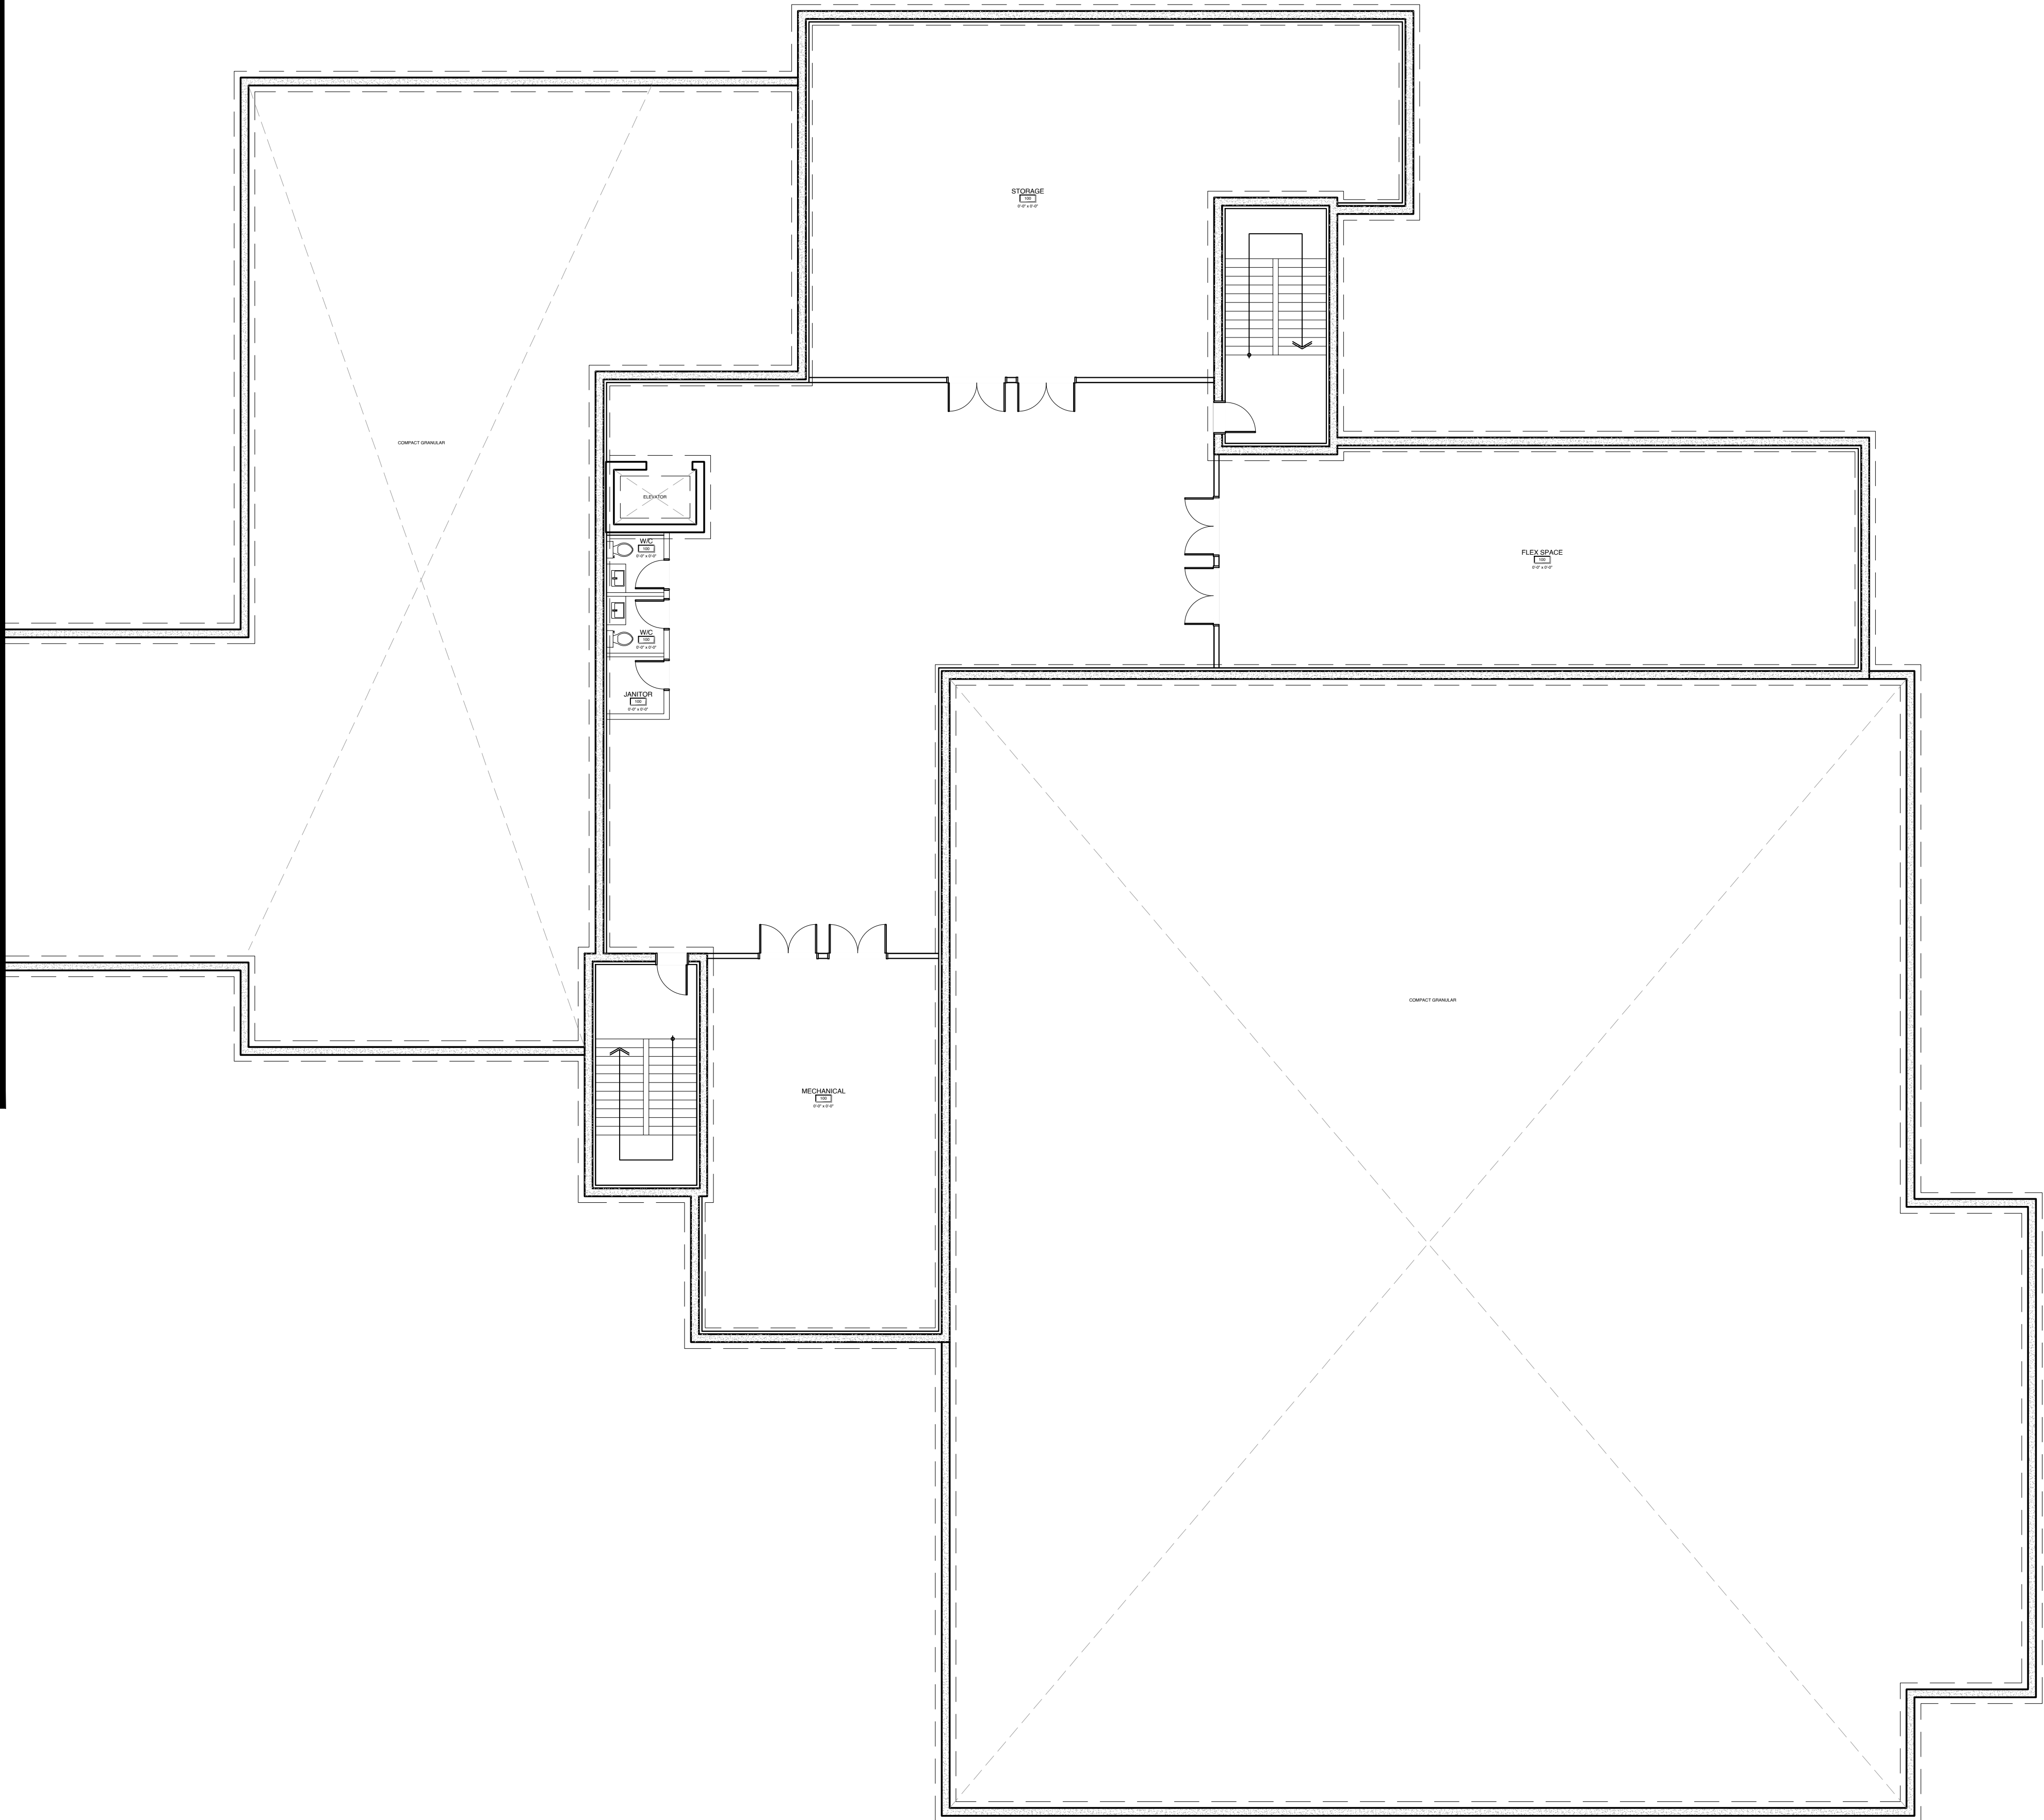

CONSULTANTS:

ARCHITECTURAL DRAWINGS

S.J. LAWRENCE ARCHITECTURAL INC.
200-15 DEARAN STREET, NEPEAN, ON K2M 8Z7
613.738.7770

CITY OF OTTAWA

LANDSCAPE DRAWINGS

CELSTAD JARDINE (BPA)
580 TERRY DR. OTTAWA, ON K2L 4B9
613.951.1533

MECHANICAL & ELECTRICAL DRAWINGS

GOCOFFKY, WEIDEMARK & ASSOCIATES LTD. (GWA)
1658 HURONTARIO DR. OTTAWA, ON K2C 3P8
613.727.9511

CIVIL DRAWINGS

TAVH ENGINEERING
100 TAVH DRIVE, GLOUCESTER, ON K1J 9L4
613.747.3636

SEPTIC DRAWINGS



PATERSON GROUP
8 ALBANA DRIVE, OTTAWA, ON K2S 7J9
613.208.7981

LANDSCAPE DRAWINGS

V5 LANDSCAPE GROUP
4068 BANK ST. OTTAWA, ON K1X 107
613.774.2596

URBAN PLANNING

SP PLANNING + DESIGN
43 COLLIERIE ST UNIT C, OTTAWA, ON K1P 6S3
613.880.8545

<p>SEAL:</p> 	<p>NORTH ARROW:</p> 
--	---

[illegible]

22	2025.03.12	ISSUED FOR SPC
19	2024.12.05	ISSUED FOR COORDINATION
18	2024.08.29	ISSUED FOR COORDINATION
No.	DATE	REVISION

**S.J. LAWRENCE
ARCHITECT
INCORPORATED**

18 DEAKIN STREET
SUITE 205
OTTAWA, ONTARIO
K2E 8B7

T: (613) 739-7770
F: (613) 739-7703
sjl@sjlarchitect.com


**LAWRENCE
ARCHITECT
INCORPORATED**

THIS DRAWING IS THE SOLE PROPERTY OF
S.J. LAWRENCE ARCHITECT INCORPORATED
REPRODUCTION IS NOT PERMITTED

PROJECT:
BCCO CHURCH ADDITION

1981 CENTURY RD W, NORTH GOWER, ON

SHEET TITLE:
PROPOSED BASEMENT
PLAN

DRAWN BY: D.T. B.L.	CHECKED BY: S.J.L.
------------------------	-----------------------

PLOT DATE: 2025.03.12	PROJECT DATE: 2023.03.15
--------------------------	-----------------------------


JOB NUMBER:	SCALE:
SL-1090-23	1:125

SHEET NUMBER:


A2.0

PLAN #

APPLICATION #

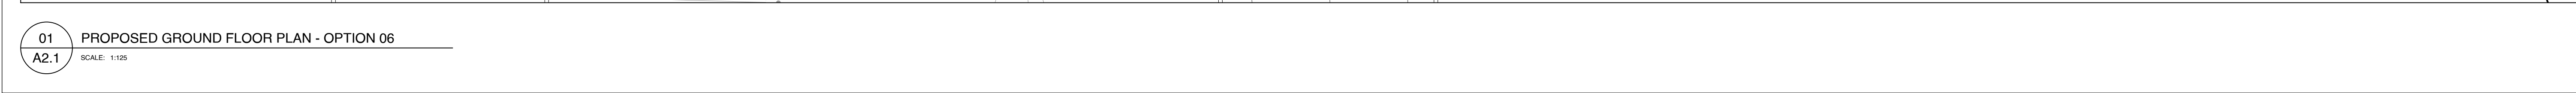

EXISTING ONE-STOREY
CHURCH.
BLDG. FOOTPRINT:
861.8sq.m. [9,276sq.ft.]

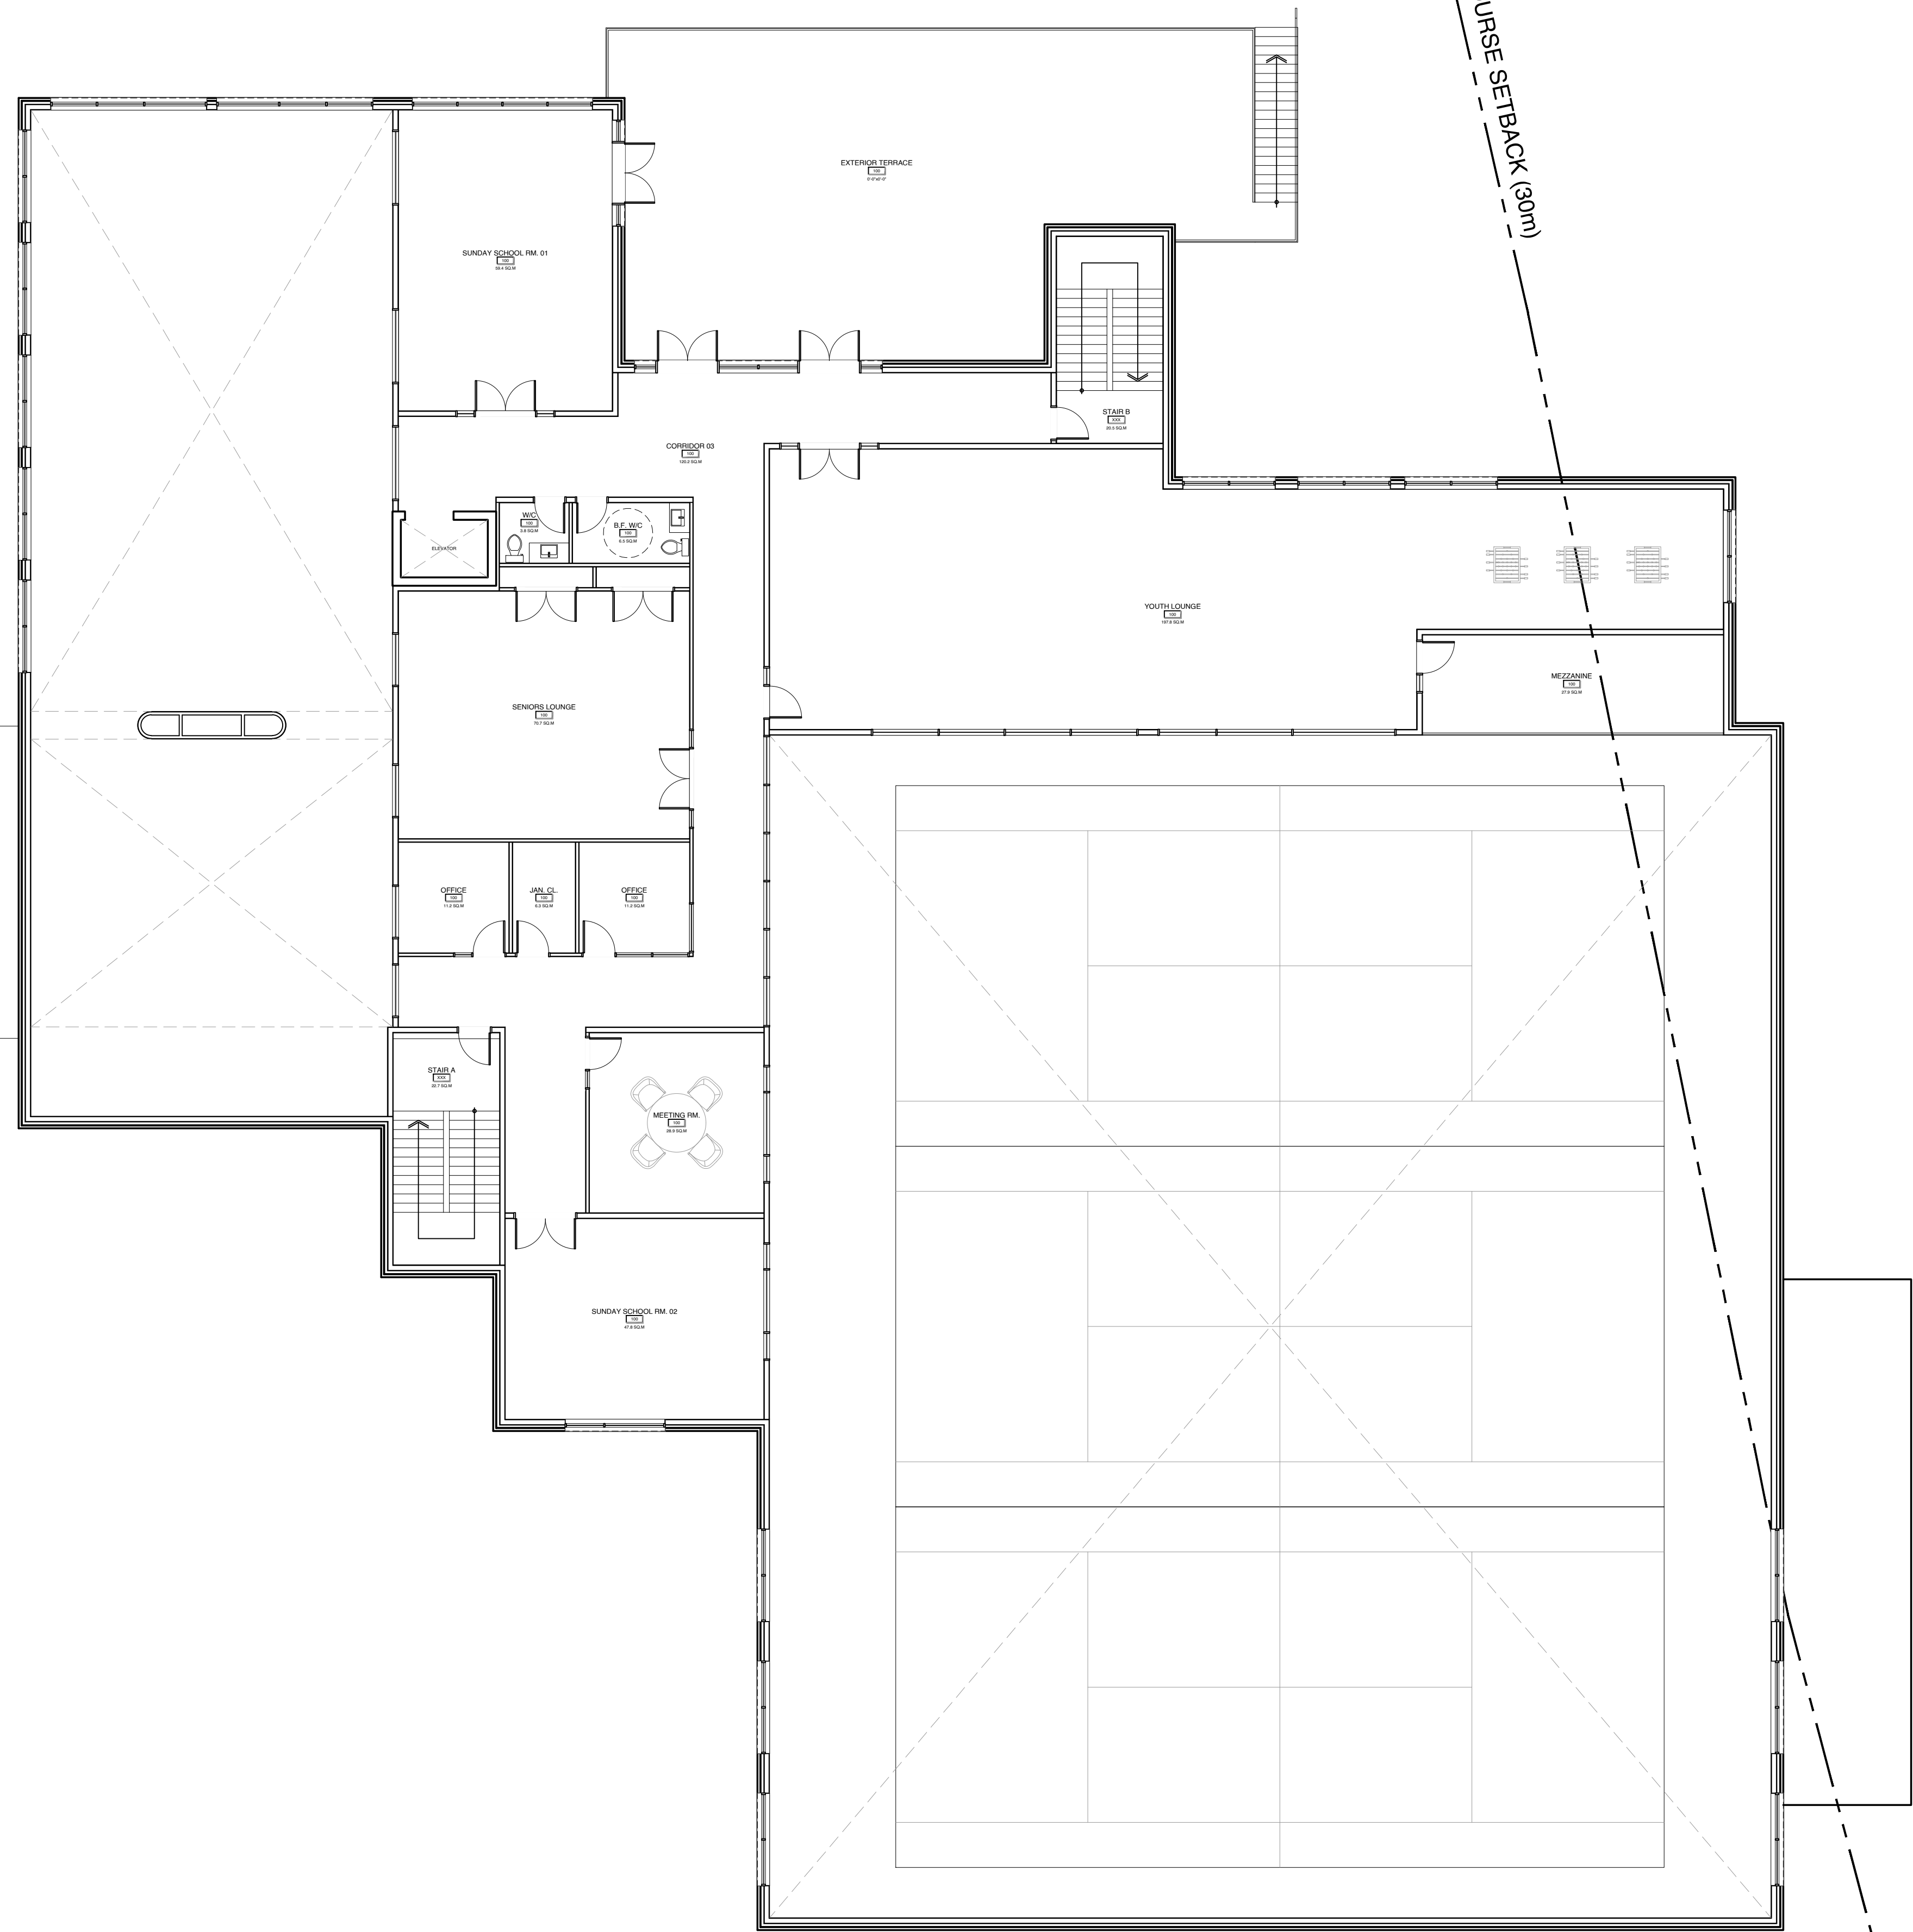

NOTES:

- 1) ALL WORK TO BE IN COMPLIANCE WITH LOCAL BUILDING CODES, REGULATIONS AND BY-LAWS.
- 2) ADDITIONAL DRAWINGS MAY BE ISSUED FOR CLARIFICATION TO ASSIST PROPER EXECUTION OF WORK. SUCH DRAWINGS WILL HAVE THE SAME MEANING AND INTENT AS IF THEY WERE INCLUDED WITH PLANS IN CONTRACT DOCUMENTS.
- 3) DO NOT SCALE DRAWINGS.
- 4) ALL SUB-CONTRACTORS TO TAKE THEIR OWN ON-SITE MEASUREMENTS AND BE RESPONSIBLE FOR THEIR ACCURACY
- 5) NOTIFY SHAWN J. LAWRENCE ARCHITECT FOR ANY ERRORS AND/OR OMISSIONS PRIOR TO START OF WORK.

CONSULTANTS:

ARCHITECTURAL DRAWINGS

UJIAN ENGINEERING ARCHITECT INC.
1015 DEAN STREET, NERHEM, ON K0E 8E7
615-738-7770

CIVIL DRAWINGS

STEFANO JARDINE (BPA)
100 KELLY DR, KANATA, ON K2L 4B9
615-991-1533

Mechanical & Electrical

COOKEEY, WEEDEMAR & ASSOCIATES LTD. (CWA)
1000 DUNDAS ST. NORTH, ONTARIO, ON K2C 3S8
615-727-5111

Civil Drawings

TAHAM ENGINEERING
1000 DUNDAS STREET N. GLOUCESTER, ON K1J 9L4
615-747-3638

SEPTIC DRAWINGS


PATerson GROUP
1000 DUNDAS DRIVE, OTTAWA, ON K2J 7J9
615-726-7891

LANDSCAPE DRAWINGS

V5 LANDSCAPE GROUP
4065 KENNEDY ST. OTTAWA, ON K1X 107
615-774-2598

URBAN PLANNER

PLANNING + DESIGN
43 EGLINTON ST. UNIT C, OTTAWA, ON K1P 6R3
615-850-5545

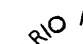SEAL: 

[illegible]

22	2025.03.12	ISSUED FOR SPC
19	2024.12.05	ISSUED FOR COORDINATION
18	2024.08.29	ISSUED FOR COORDINATION
No.	DATE	REVISION

**S.J.LAWRENCE
ARCHITECT
INCORPORATED**

18 DEAKIN STREET
SUITE 205
OTTAWA, ONTARIO
K2E 8B7

T: (613) 739.7770
F: (613) 739.7703
sf@sjlarchitect.com

**SL
LAWRENCE
ARCHITECT
INCORPORATED**

THIS DRAWING IS THE SOLE PROPERTY OF
S.J. LAWRENCE ARCHITECT INCORPORATED
REPRODUCTION IS NOT PERMITTED

PROJECT:
BCCO CHURCH ADDITION

1981 CENTURY RD W, NORTH GOWER, ON

SHEET TITLE:
**PROPOSED SECOND FLOOR
PLAN**

DRAWN BY: D.T. B.L. CHECK:

PLOT DATE:	PROJECT:
2025.03.12	2025.03.12

JOB NUMBER:
SL-1090-23

SHEET NUMBER: