


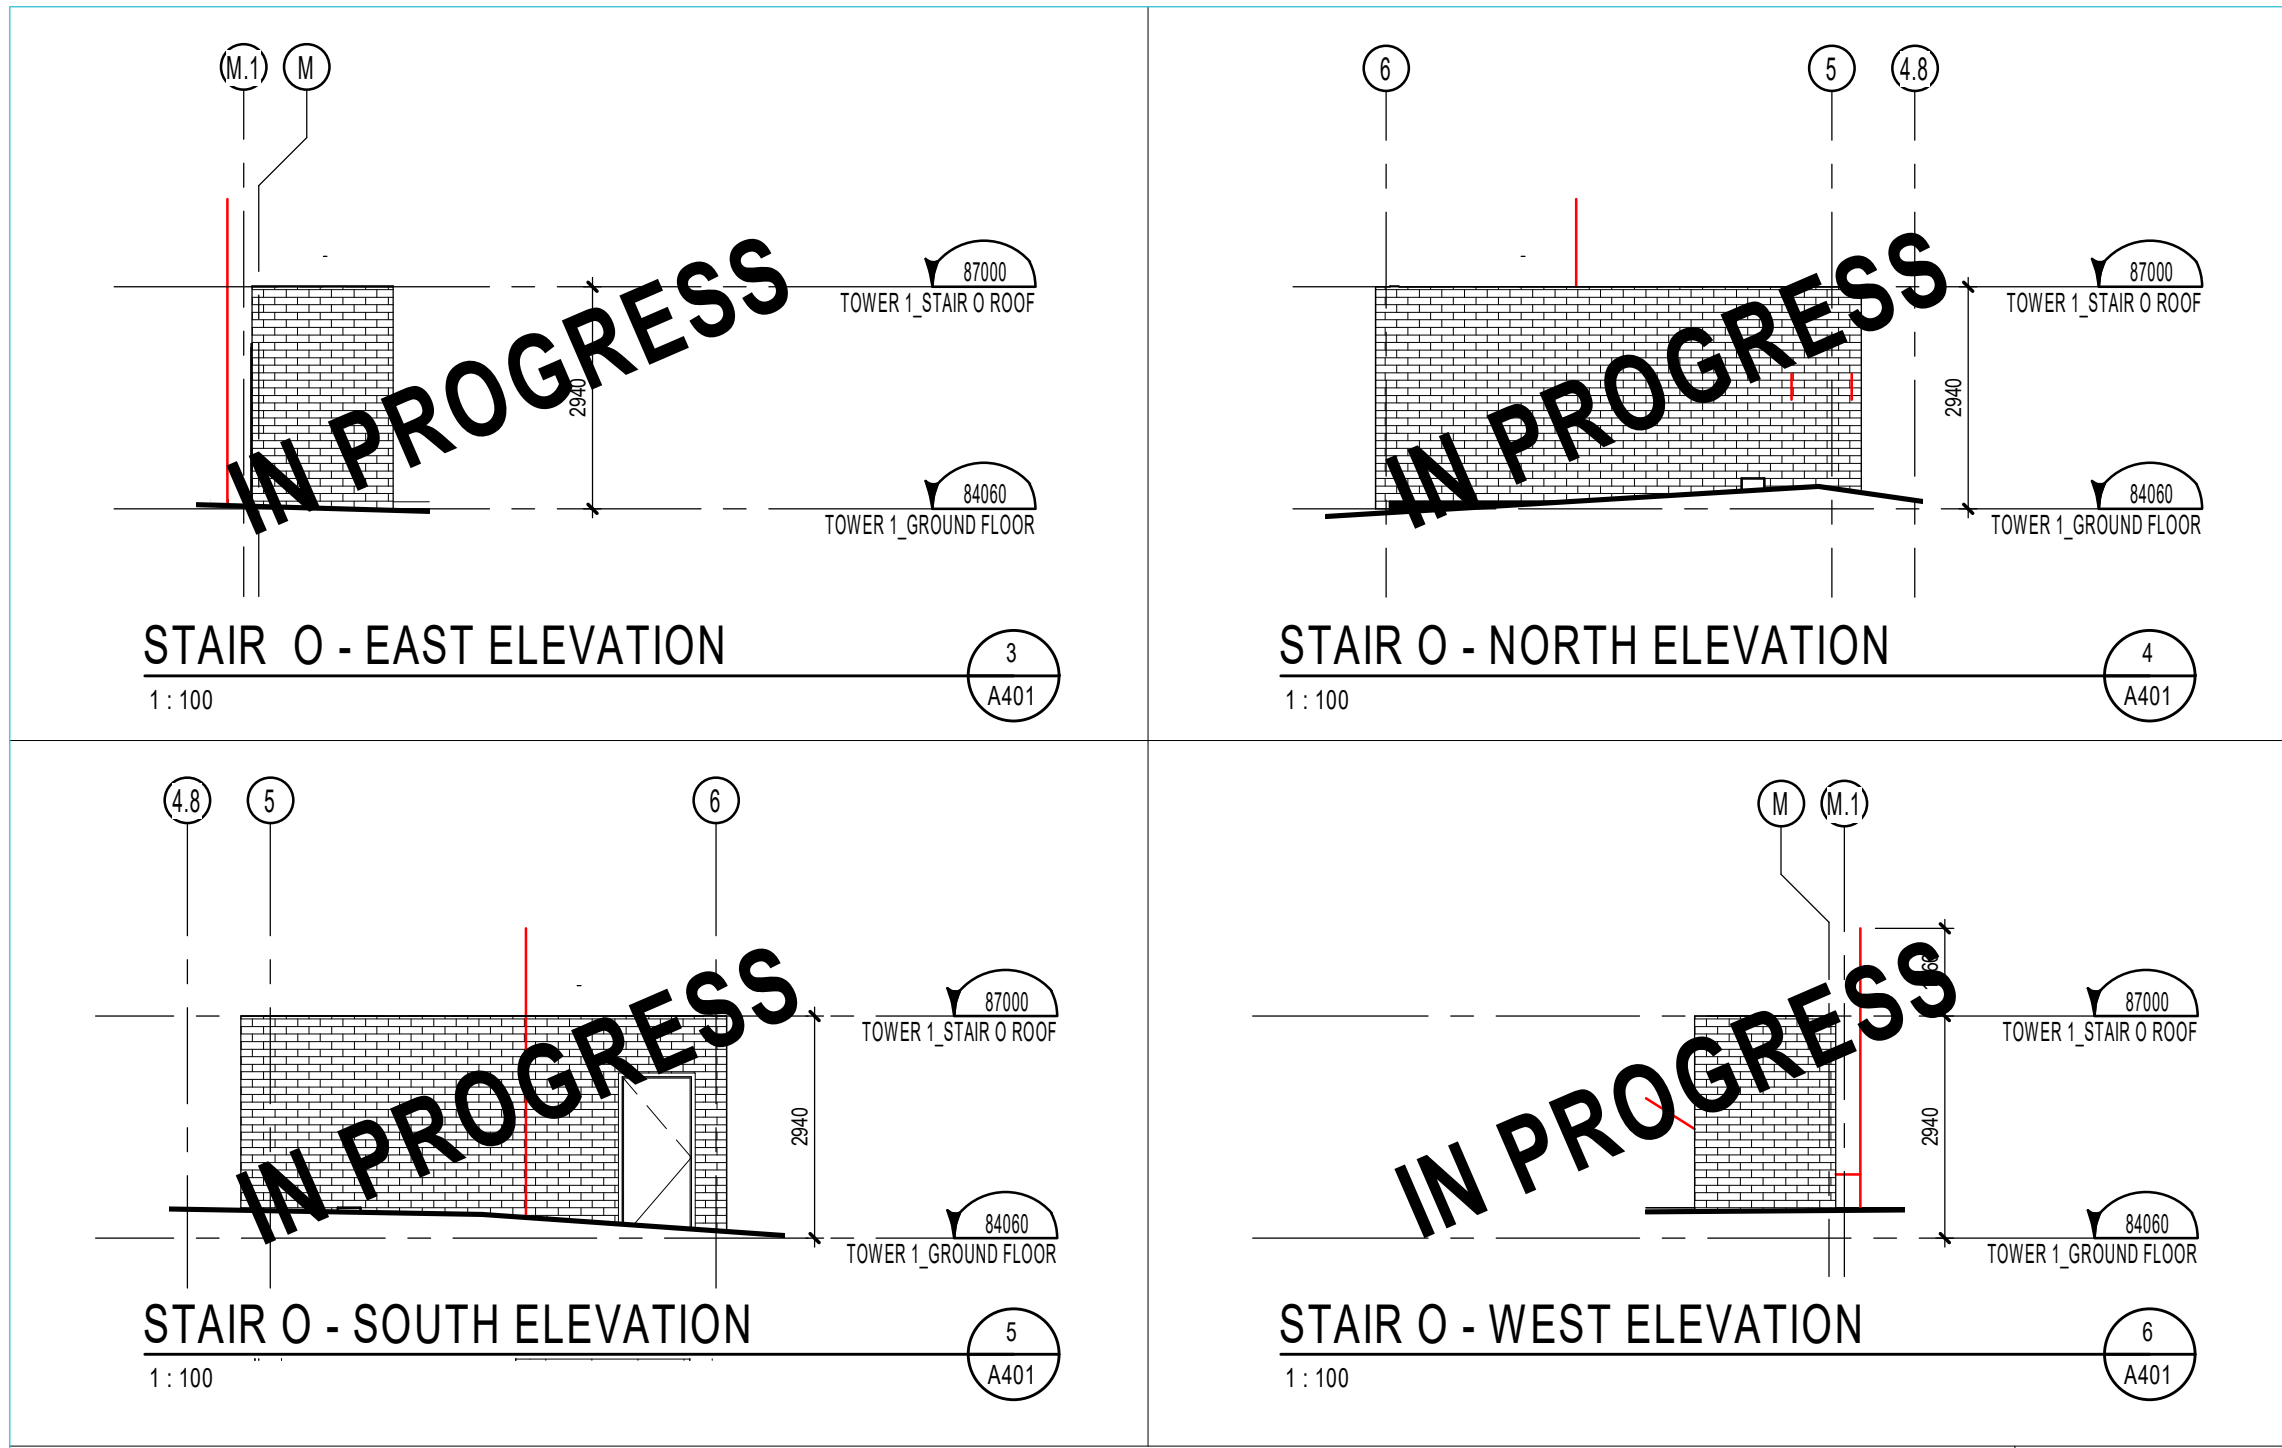



MATERIALS LEGEND	
(C-1)	EXPOSED CONCRETE
(G-1)	GLASS - TYPE 1 (CLEAR)
(G-2)	SPANDREL GLASS - TYPE 2 (WARM GRAY FRIT CS-0001)
(G-3)	PRIVACY SCREENS - PINHEAD TEXTURED
(M-1)	MASONRY VENEER - TYPE 1 (STONE: SHOULDICE COLOUR: PEARL WHITE - TAPESTRY (NO BEVEL) 390x190x9mm SEE STONE COURSING)
(M-2)	MASONRY VENEER - TYPE 3 (BRICK: SHOULDICE - MJ BRICK SMOOTH COLOUR: PEARL WHITE, JUMBO METRIC 290x90x90mm)
(M-3)	MASONRY VENEER - TYPE 3
(M-4)	CONCRETE PANEL
(MT-1)	ALUMINUM - TYPE 1 (WHITE - STANDARD SERIES - DURANAR XL RAL 9016)
(MT-2)	ALUMINUM - PERFORATED LOUVRE COVERS
(MT-3)	ALUMINUM - EQUI-TONE RIBBED (LINEA) LT 60
(MT-4)	ALUMINUM - EQUI-TONE RIBBED (LINEA) LT 90 CHALK
(MT-5)	ALUMINUM FLASHING
(MT-6)	PERFORATED METAL PANEL
(R-1)	METAL RAILING - PICKET (BLACK)
(R-2)	METAL RAILING - PICKET (WHITE)

ABBREVIATION/SYMBOL LEGEND	
C.J.	CONTROL JOINT (SEALANT COLOUR TO MATCH ADJACENT VENEER)
L.L.	PRIMED & PAINTED LOOSE LINTEL (COLOUR TO MATCH ADJACENT VENEER)
S.A.	PRIMED & PAINTED SHELF ANGLE (COLOUR TO MATCH ADJACENT VENEER)
S.S.A.	PRIMED & PAINTED SUSPENDED SHELF ANGLE (COLOUR TO MATCH ADJACENT VENEER)
S.S.	SUPPORT STRUCTURE (OPENINGS OVER 3000mm); STRUCTURAL STEEL HSS AND SHELF ANGLE ABOVE WINDOW UNIT; SEE STRUCTURAL ENGINEER FOR TYPES, SPACING, DIMENSIONS, ANCHORAGE, LOCATIONS, ETC.
□	SINGLE EXHAUST VENT *
□□	DOUBLE EXHAUST VENT *
□□□	TRIPLE EXHAUST VENT *
□□□□	QUADRUPLE EXHAUST VENT *
* ALL EXHAUST VENT LOCATION TO BE VERIFIED AND COORDINATED WITH MECHANICAL ENGINEER	
REFER TO A-XXX FOR BRICK COURSING DETAILS. FOR OTHER BRICK SIZES AND TYPES, COURSING MUST BE ADAPTED TO THE STONE COURSING AND ROUGH OPENINGS AS INDICATED IN THESE DRAWINGS.	

ELEVATION LEGEND	
CONSTRUCTION NOTES	
DEMOLITION NOTES	
NOTES ON EXISTING	
WINDOW SYMBOL (REFER TO WINDOW SCHEDULE)	
CURTAIN WALL SYMBOL (REFER TO WINDOW SCHEDULE)	
EXPOSED BUILDING FACE SURFACE TO BE PROTECTED, 1HR FRR	

APPROVED
By Lily Xu at 6:54 pm, Aug 02, 2024

LILY XU, MCIP, RPP
MANAGER, DEVELOPMENT REVIEW SOUTH
PLANNING, DEVELOPMENT, AND BUILDING SERVICES
DEPARTMENT, CITY OF OTTAWA

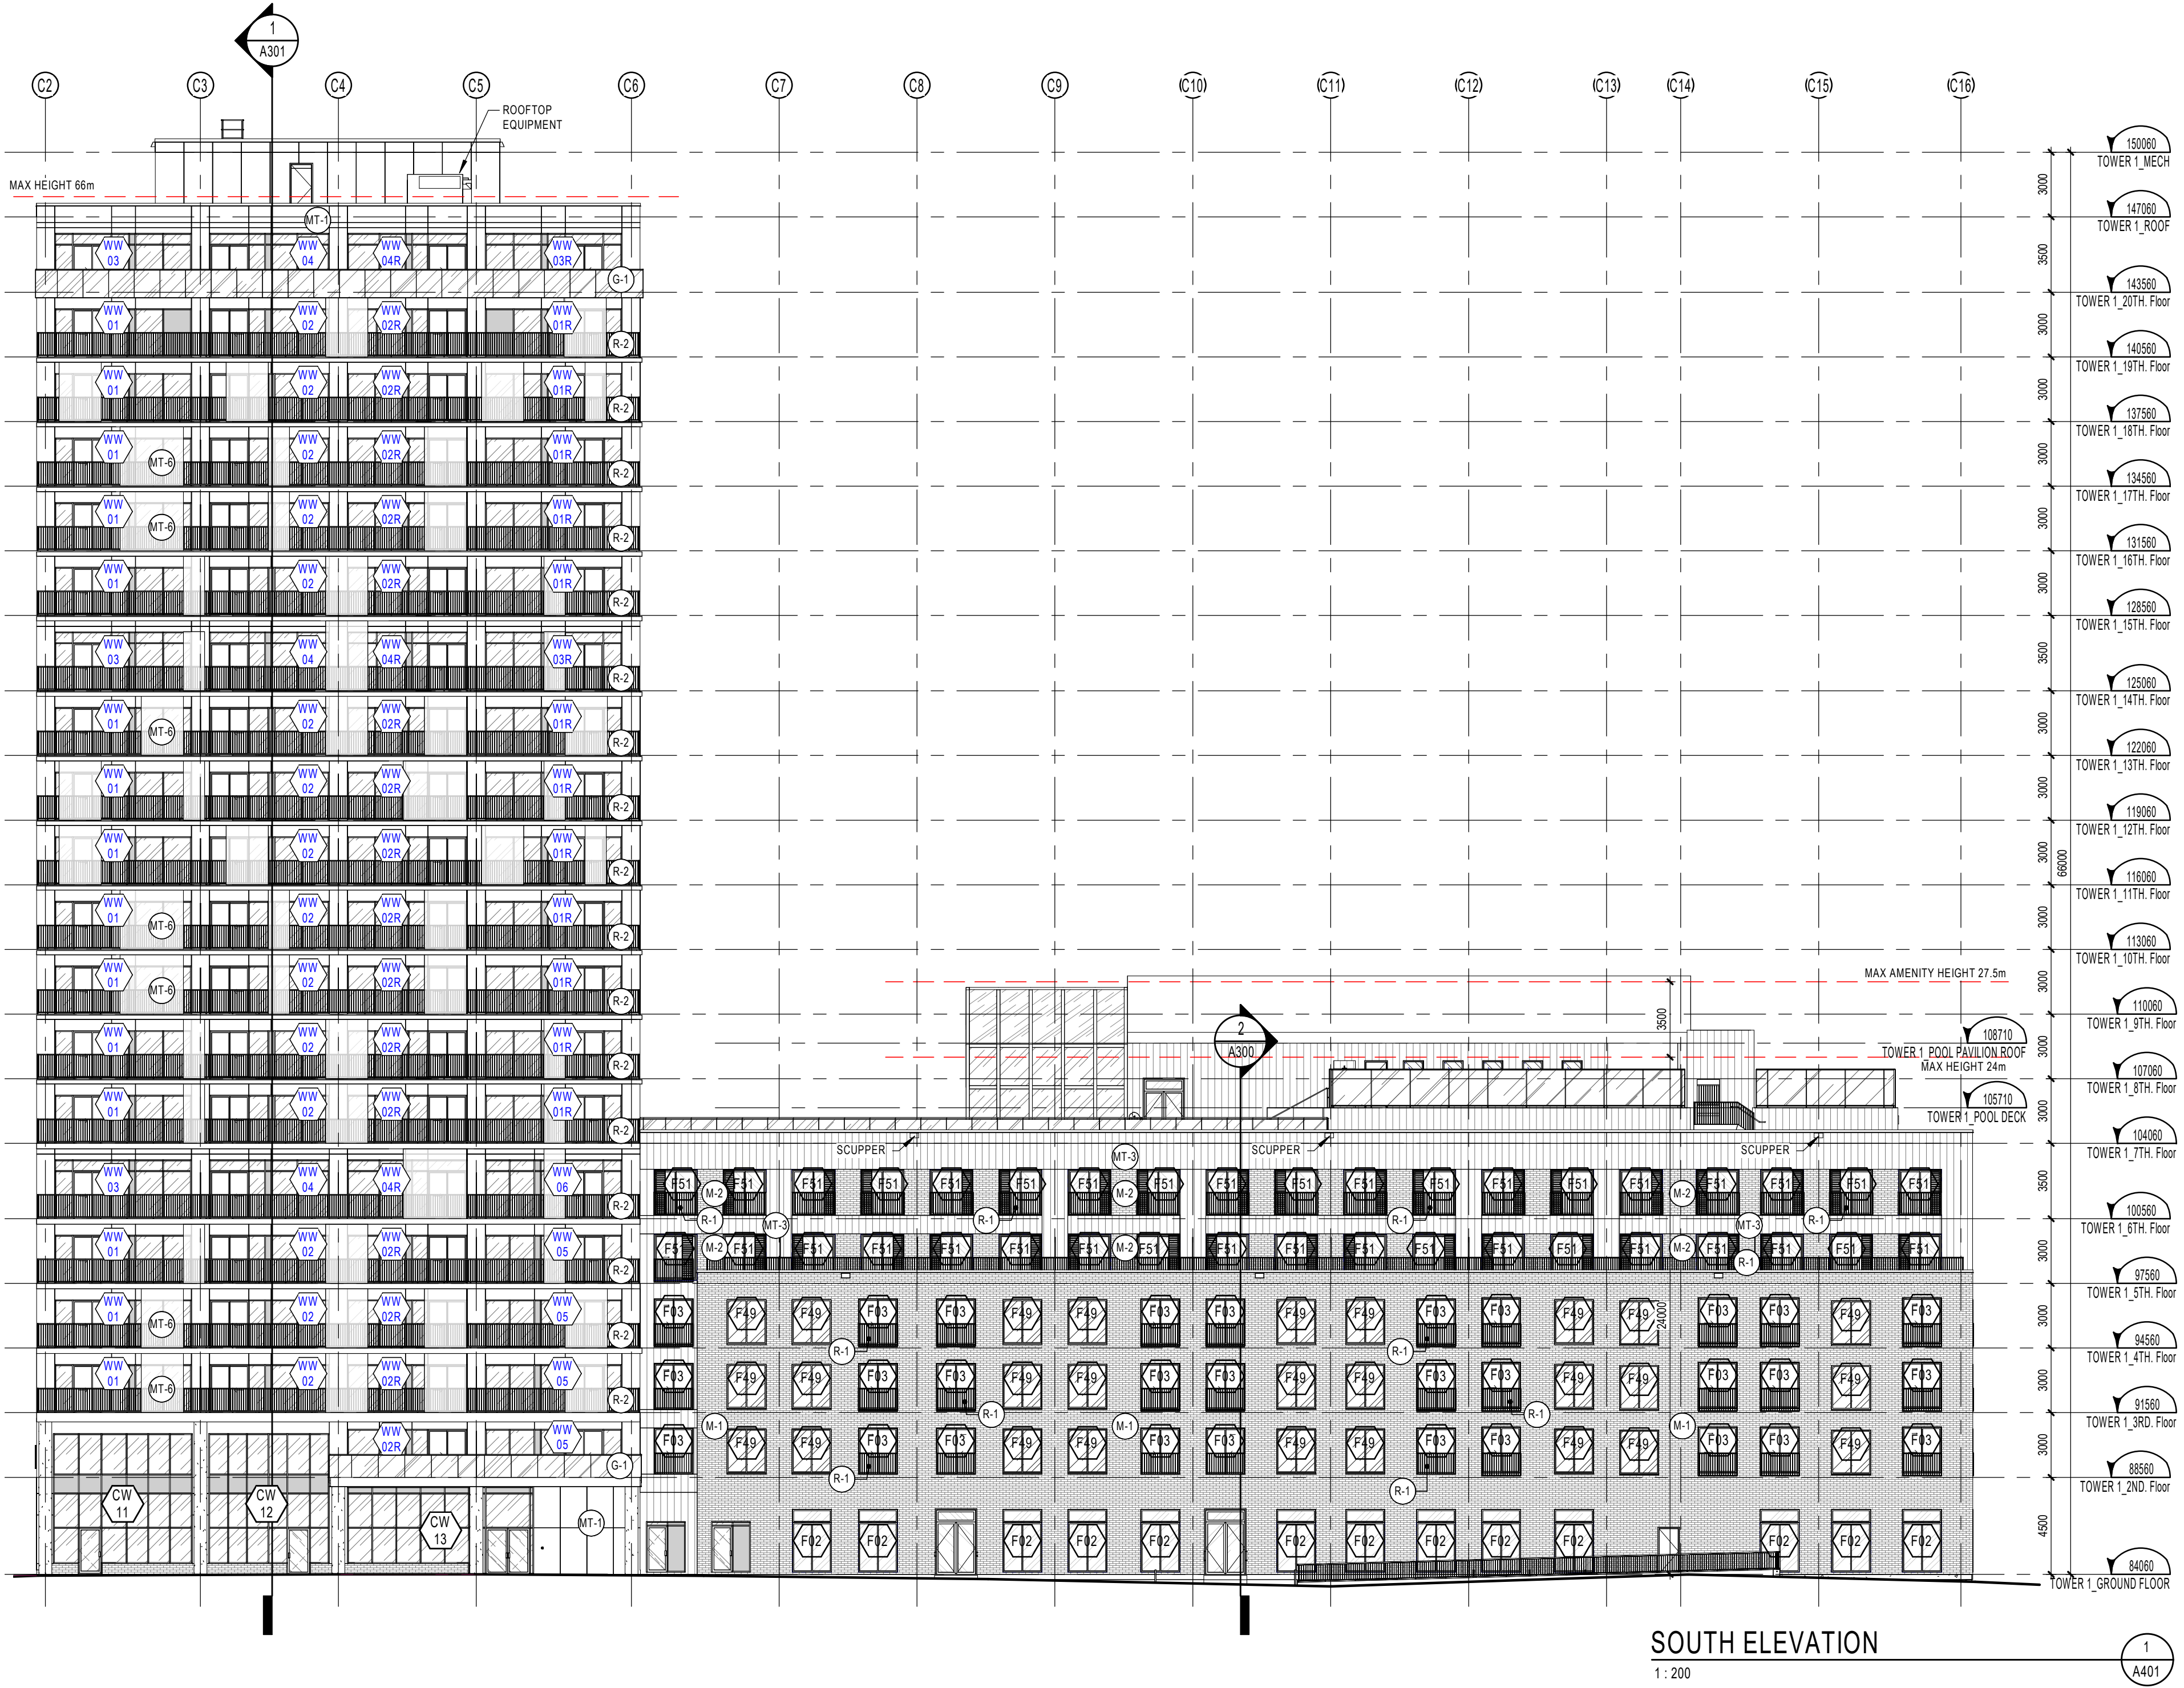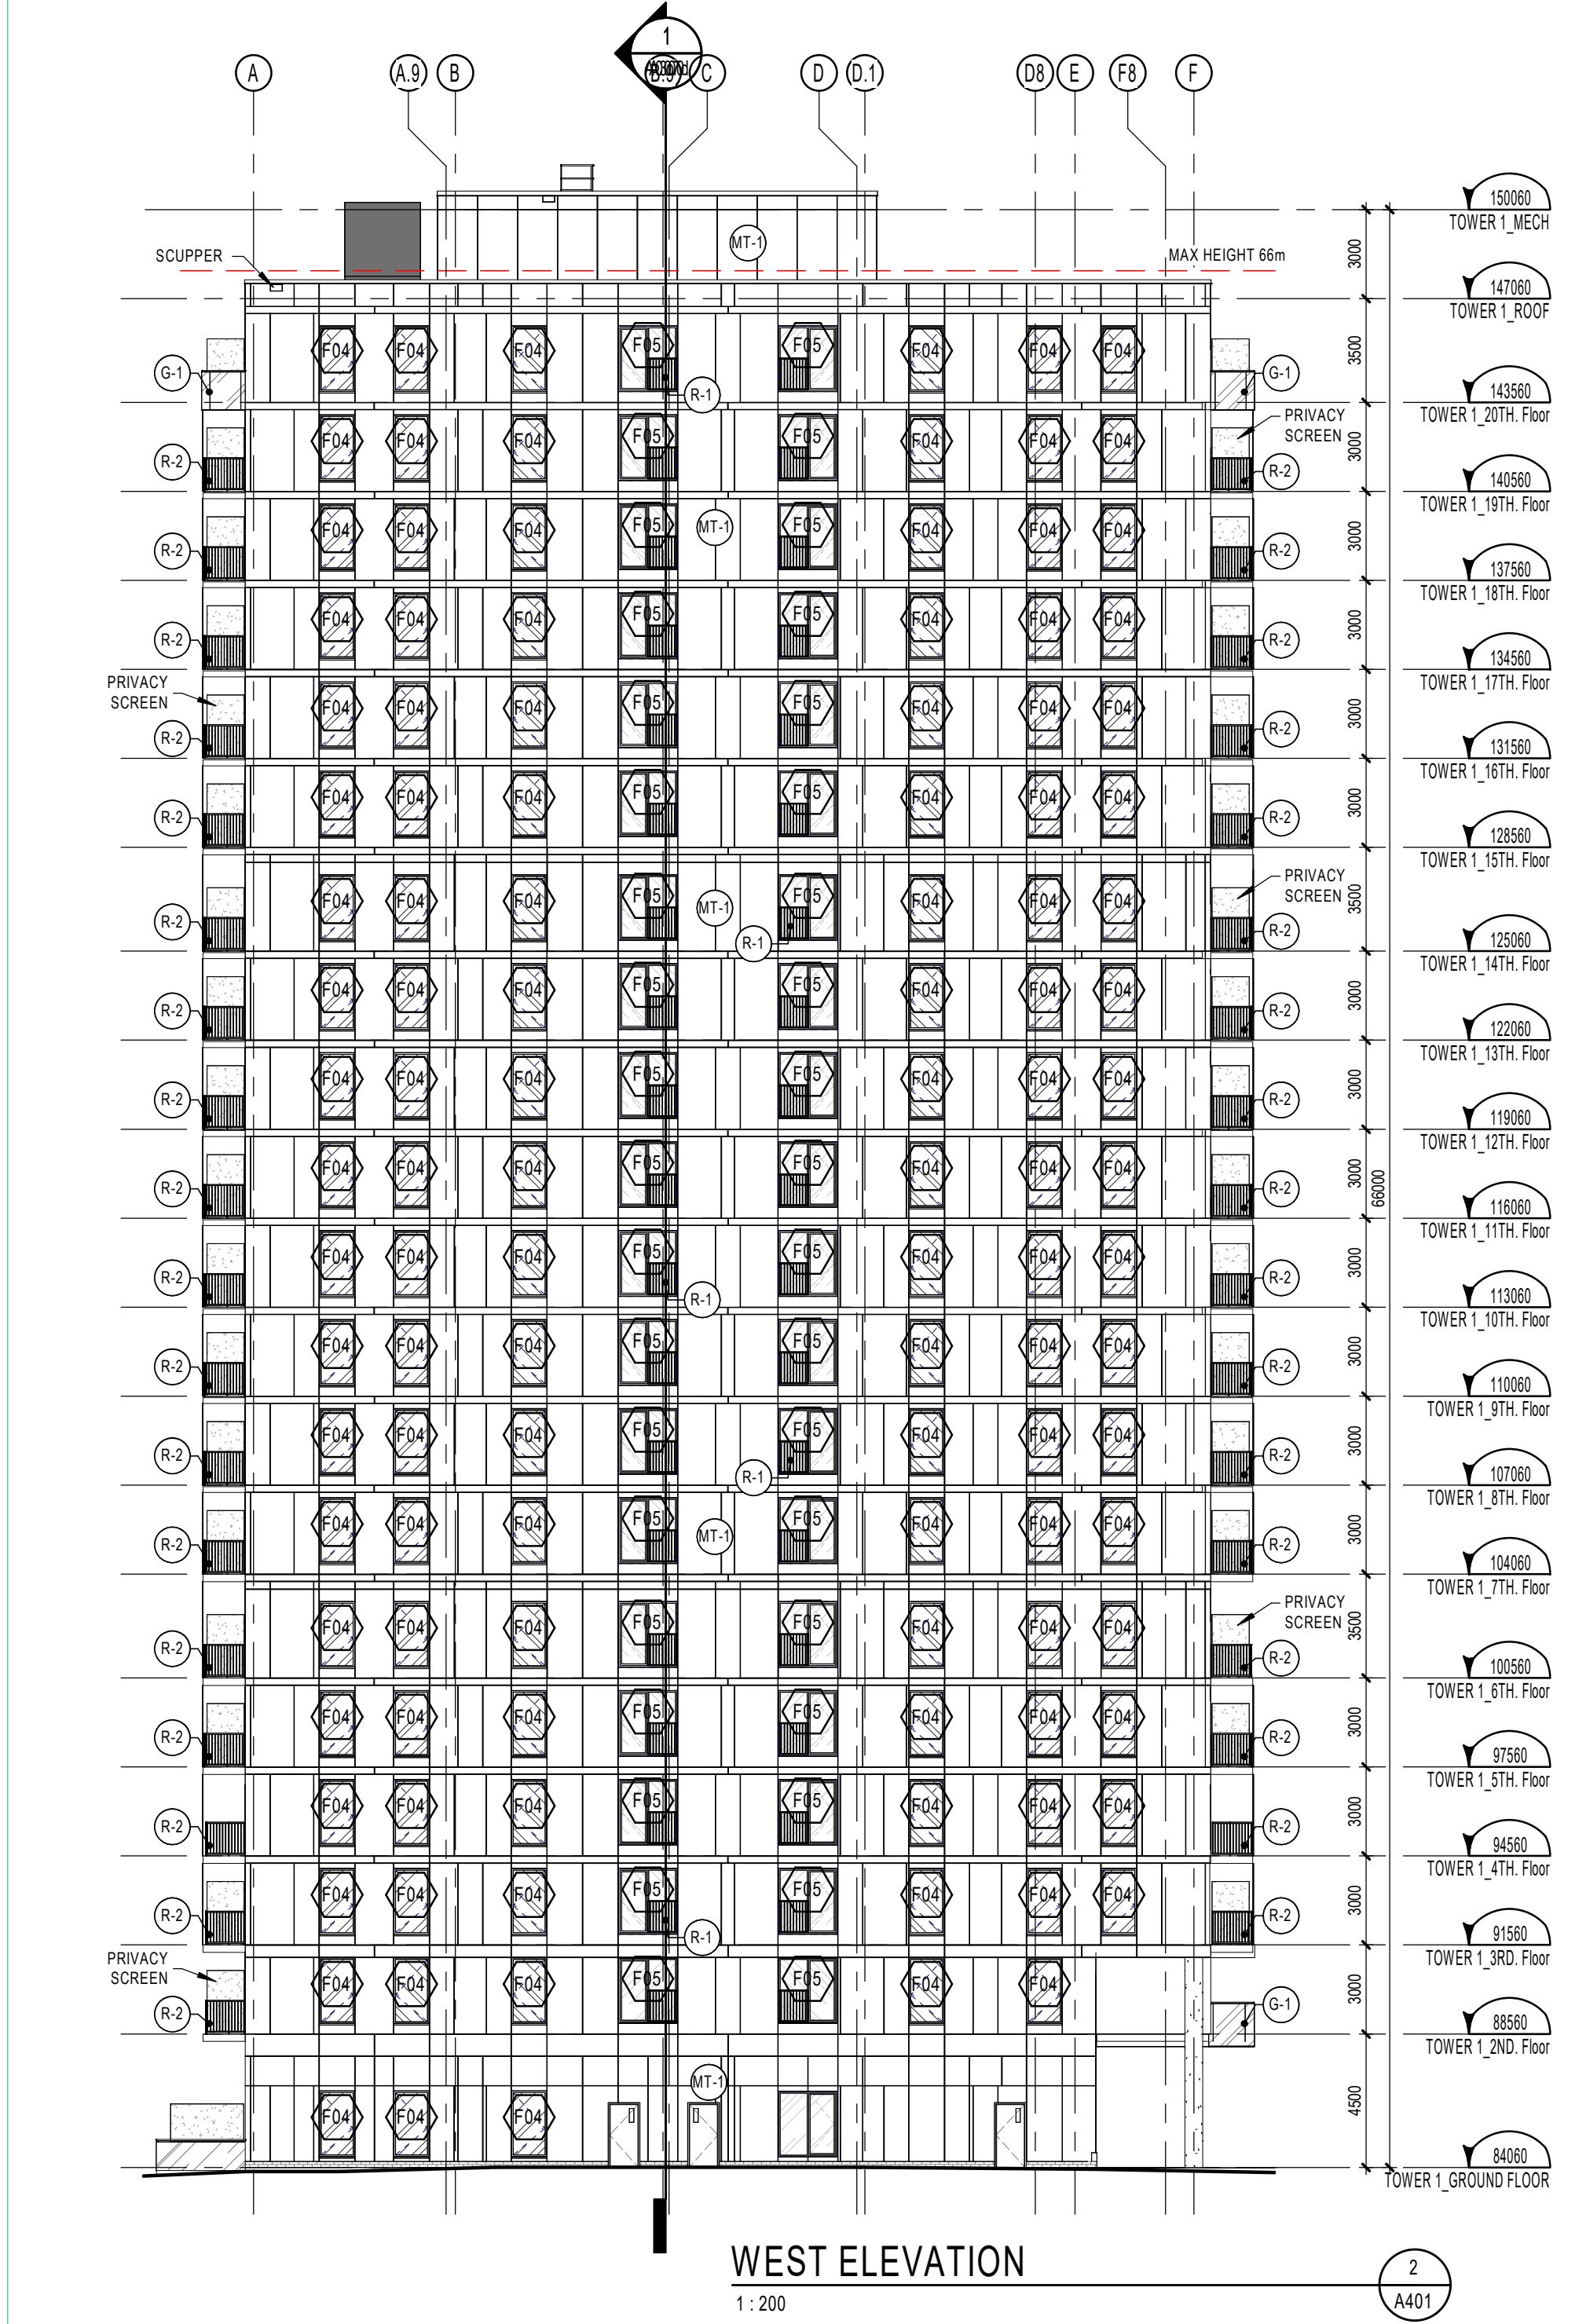

NOTES GÉNÉRALES General Notes

- Ces documents d'architecture sont la propriété exclusive de NEUF architecte et ne peuvent être utilisés, reproduits ou copiés sans autorisation écrite préalable. / These architectural documents are the exclusive property of NEUF architecte and cannot be used, copied or reproduced without written pre-authorization.
- Les dimensions apparaissant aux documents doivent être vérifiées par l'entrepreneur avant le début des travaux. / All dimensions which appear on the documents must be verified by the contractor before to start the work.
- Veuillez aviser l'architecte de toute dimension erreur et/ou divergences entre ces documents et ceux des autres professionnels. / The architect must be notified of all errors, omissions and discrepancies between these documents and those of the others professionals.
- Les dimensions sur ces documents doivent être lues et non mesurées. / The dimensions on these documents must be read and not measured.

PLANIFICATEUR Planner
FOTENN Planning and Urban design
580, Cooper Street, Ottawa, ON K2P 2P7
T 613 595 6454

ARCHITECTURE DE PAYSAGE Landscape Architect
LEVSTEK Consultants Inc
5871, Hugh Crescent, Ottawa, ON K3A 2W0
T 613 826 0516 www.larocquelevstek.com

MÉCANIQUE / ÉLECTRIQUE Mechanical / Electrical
BPA
1960 Robertson Rd, Nepean, ON K2H 5B9
T 613 595 6454 bpa.ca

CIVIL Civil
STANTEC
1331 Syvie Ave #500, Ottawa, ON K2C 3G4
613 722 4420 stantec.com

ARCHITECTES Architect
NEUF architect(e)s
630, boul. René-Lévesque O, 32e étages, Montréal QC H3B 1S6
T 514 847 1117 NEUFarchitectes.com

GÉOTECHNIQUE Geotechnical
PATERSON GROUP
154 Colonnade Rd S, Nepean, ON K2E 7J5
T 613 228 7381 www.me-eng.com

STRUCTURE Structural
L2C Experts
4710 St-Amroise St, Suite 103 Montréal QC H4C 2C7
T 514 379 4999 l2cexperts.com

ENVIRONNEMENT Environmental (ESA)
ALTANERGY Groupe
300 Rue Saint-Paul Suite 412, Québec, QC G1K 7R1
T 418 853 7390 altanergy.com

SCÉAU / Seal

NEUF
ARCHITECT(E)S
NEUF ARCHITECTES SENCRL

CLIENT Client
brigit

OUVRAGE Project
MOONEY'S BAY TOWER 1
EMPLACEMENT Location
729 Ridgewood Ave,
Ottawa, ON

NO	REVISION	DATE (aa-mm-jj)
A	Issued for Coordination	2023-04-24
B	Issued for 30%	2023-04-30
C	Internal Review - Architect	2023-07-05
D	Issued for 30% Rev. 1	2023-10-16
E	Issued for SPA Application	2024-01-25

DESSIN PAR Drawn by
A.M.
DATE (aa mm jj)
JUNE 2023
TITRE DU DESSIN Drawing Title

VÉRIFIÉ PAR Checked
A.J.
ÉCHELLE Scale
As indicated

ELEVATIONS

REVISION Revision
E
NO. DESSIN Dwg Number
A401