
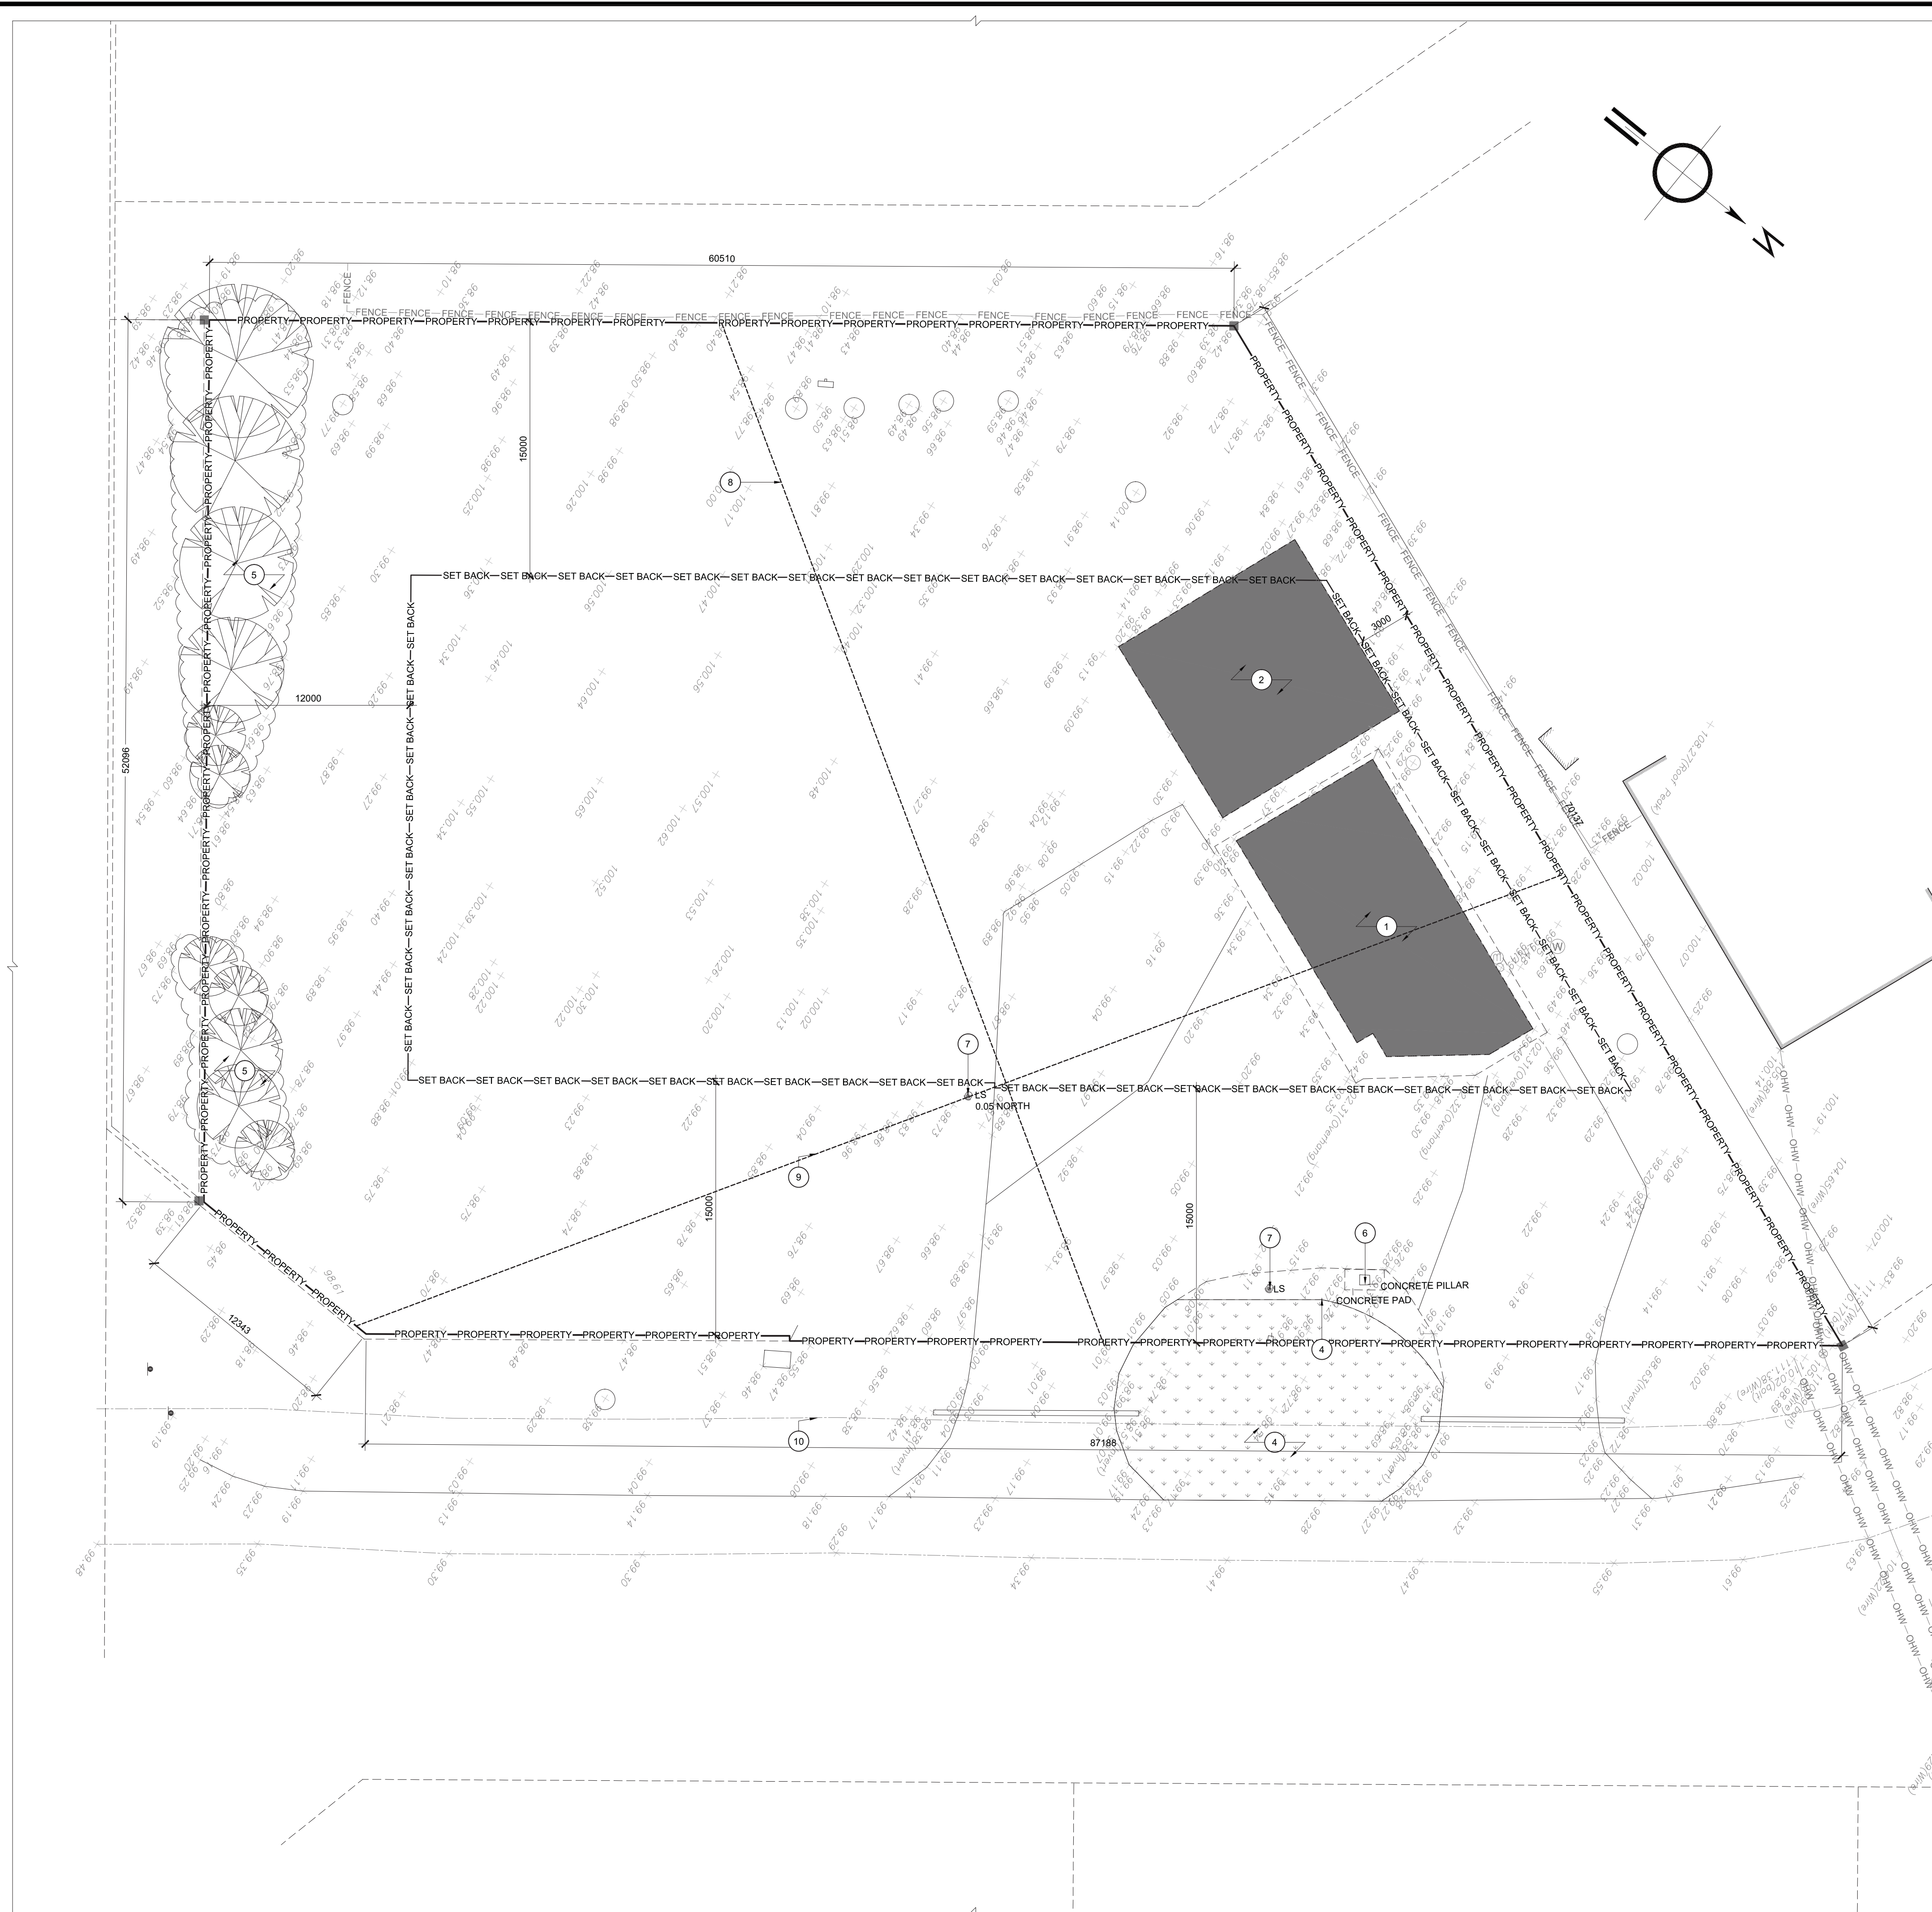
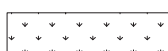



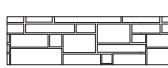


LEGEND FOR DRAWING A100:


- | | |
|--|-------------------------|
| —PROPERTY— | PROPERTY LINE |
| —SET BACK— | SETBACK |
| —OHW—OHW— | OVERHEAD UTILITY WIRES |
| —FENCE— | FENCE |
|  | SOD |
|  | HARD LANDSCAPING |
|  | ASPHALT PAVING |
|  | PAINT LINES - ASPHALT |
|  | ENTRANCE |
| SIB | STANDARD IRON BAR |
| IB | IRON BAR |
|  LS | LAMP STANDARD |
|  MV | MONITORING WELL |
|  MH | MANHOLE |
|  UP | UTILITY POLE |
|  | GUY WIRE |
|  W | WELL |
|  | STREET SIGN / STOP SIGN |
|  M | GAS METER |

NOTES FOR DRAWING A100:

1. CARWASH TO BE DEMOLISHED.
2. SHIPPING CONTAINER / DOME SHED TO BE DEMOLISHED.
3. RESERVED.
4. SOD TO REMAIN. REMOVE AS REQUIRED TO ACCOMMODATE NEW WORK.
5. TREES TO REMAIN.
6. REMOVE AND DISPOSE OF EXISTING CONCRETE PAD, PILLAR AND VACUUM SYSTEM.
7. REMOVE AND DISPOSE OF LIGHTING AND CONCRETE
8. LOT DEPTH
9. LOT WIDTH
10. RIGHT OF WAY

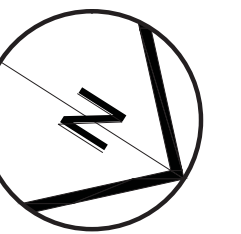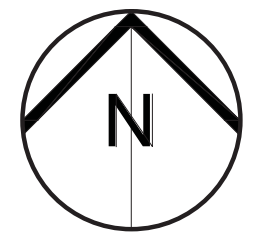

No N°	ISSUE/REVISION ÉMISSION/RÉVISION	DATE DD/MM/YY
----------	-------------------------------------	------------------

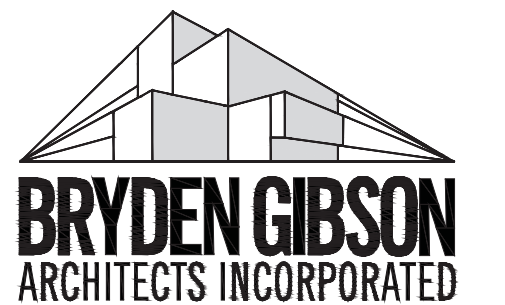

1066 Somerset Street West, Suite 200, Ottawa Ontario, K1Y 4T3
Telephone: 613.724.9914 E-mail: architecture@brydengibson.ca

PROJECT NAME	NOM DU PROJET
--------------	---------------

1386-1394
GREELY LANE

1386-1394 Greely Ln, Greely, ON K4P 1A1

DRAWING TITLE	TITRE DU DESSIN
---------------	-----------------

DEMOLITION PLAN

JOB No: 768-23	N° DE PROJET	DATE MAR 2025	DATE
SCALE 1:200		ECHELLE	
CONCEPTION BY SG		CONÇU PAR	
DRAWN BY SB		DESSINÉ PAR	
CHECKED BY SG		VÉRIFIÉ PAR	

IF THIS BAR IS NOT
25mm LONG, ADJUST
YOUR PRINTING SCALE.



SI CETTE LIGNE NE MESURE
PAS 25mm, AJUSTER VOTRE
ÉCHELLE D'IMPRESSION.



DRAWING No	DESSIN N°
------------	-----------

A 100

REVISION N° 0