

REFER TO NOTES, DETAILS &
SCHEDULES ON DRAWINGS C-8 & C-9

LEGEND	
FFL	FIRST FLOOR ELEVATION
TOP	TOP OF FOUNDATION
USF	UNDERSIDE OF
	PROPERTY LINE
CB	CATCH BASIN
CB/WH	CATCH BASIN/WHOLE
WH	SANITARY MANHOLE
±99.99	EXISTING GRADE
+99.99	PROPOSED GRADE
2%	EXISTING SLOPE
2%	PROPOSED SLOPE
T.O.S.	EMERGENCY OVERFLOW
B.O.S.	TOP OF SLOPE
	BOTTOM OF SLOPE
	CENTERLINE OF
	150mm BARRIER
D.C.	DEPRESSED CURB
	SILT FENCE BARRIER
	ASPHALT PAVEMENT
	CONCRETE
	LANDSCAPE

[illegible]

D. B. GRAY ENGINEERING INC.
Stormwater Management • Grading & Drainage • Storm & Sanitary Sewers • Waterworks


700 Long Point Circle
Ottawa, Ontario

613-425-8044
d.gray@dbgrayengineering.com

Project
PROPOSED
1-STORY BUILDING
1386-1394 GREELY LANE
GREELY, ONTARIO

Drawing Title

**EROSION & SEDIMENT
CONTROL PLAN**

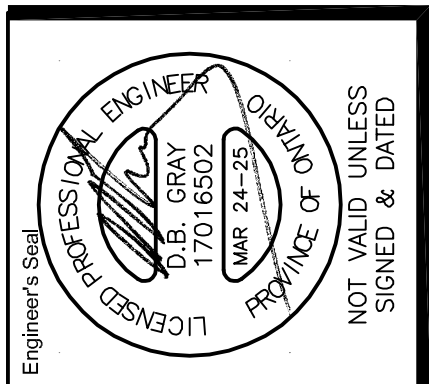

007-12-25-0004

