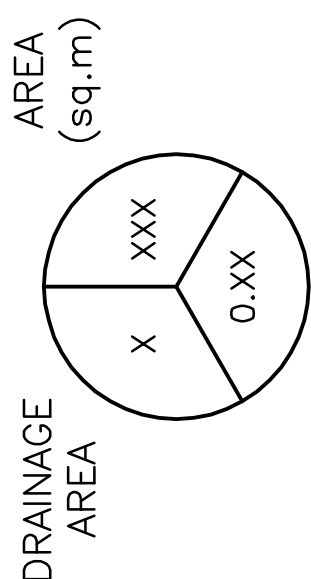


REFER TO NOTES, DETAILS &
SCHEDULES ON DRAWINGS C-8 & C-9

2 YEAR
RUNOFF
COEFFICIENT[illegible]


D. B. GRAY ENGINEERING INC.
Stormwater Management • Grading & Drainage • Storm & Sanitary Sewers • Watermain

700 Long Point Circle
Ottawa, Ontario
613-425-8044
d.gray@dbgrayengineering.com

Project
PROPOSED
1-STORY BUILDING
1386-1394 GREELY LANE
GREELY, ONTARIO

Drawing Title

POST-DEVELOPMENT
DRAINAGE PLAN

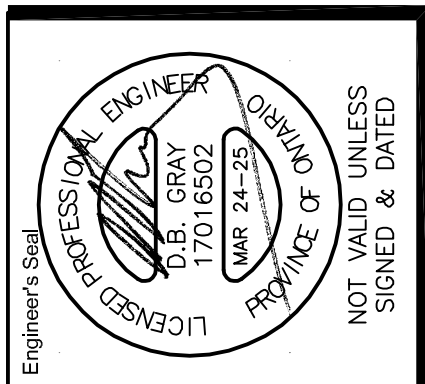

007-12-25-0004

Drawing No.
C-6
of 9

