


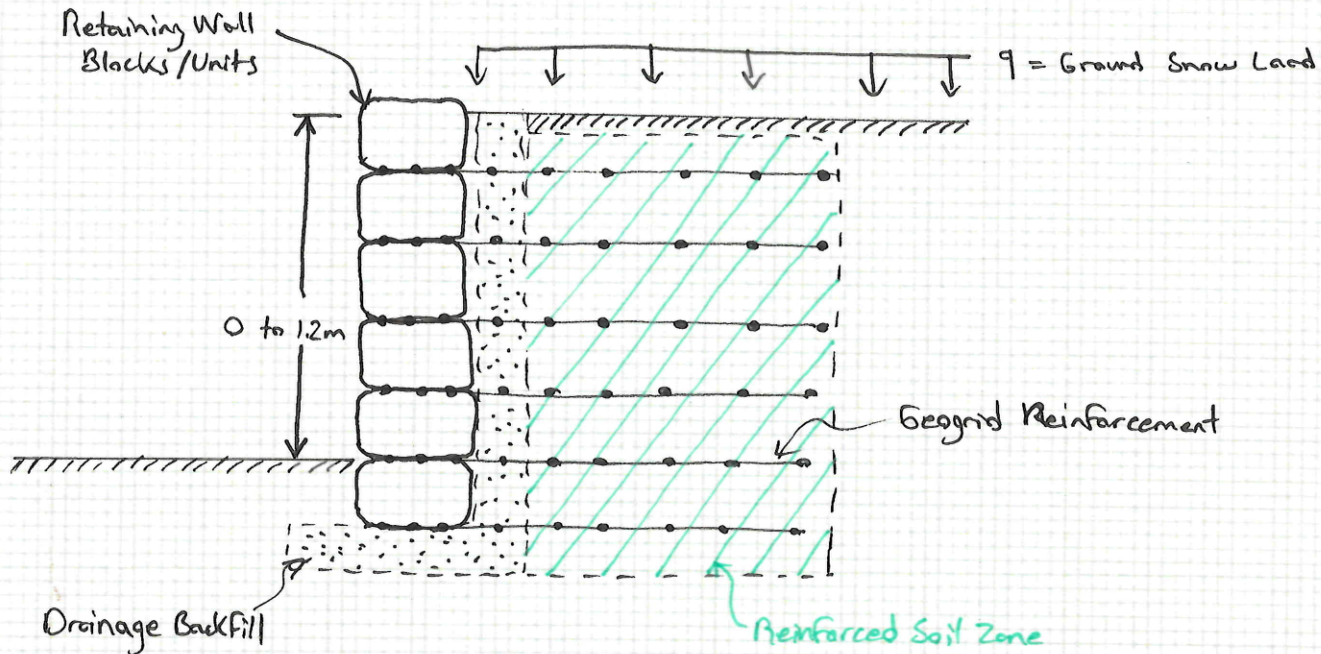

Geogrid Reinforcement Detail Concept

Retaining Wall Supplier Must Submit The Following

- Design detailed drawing showing wall ht as indicated above, Soil Properties, Forces, etc.
- Refer to Geotechnical Investigation Report by CAMBIUM (Ref. # 17281-001)
- Geogrid Reinforcement Specifications & Test & Approval Product Data Sheets

STAMP IS FOR SITE PLAN APPROVAL ONLY.
THE DESIGN SHALL BE COMPLETED BY THE
RETAINING WALL & GEOGRID SUPPLIER AND
SUBMITTED TO THE UNDERSIGNED FOR REVIEW.

