



M1	INSULATED PRECAST - BEIGE BRICK LOOK
M2	ACM - LIGHT GREY FINISH
M3	ACM - BLACK FINISH
M4	ACM - LIGHT GREEN FINISH
M5	INSULATED PRECAST - LIGHT GREY FINISH
M6	INSULATED PRECAST - GREY FINISH
M7	WINDOW WALL - GLAZING PANELS WITH LOW-E GLASS
M8	SPANDREL
M9	INSULATED PRECAST - BLACK FINISH
M10	ACM - LIGHT BROWN FINISH




4 BUILDING A ELEVATION (SOUTH SIDE)

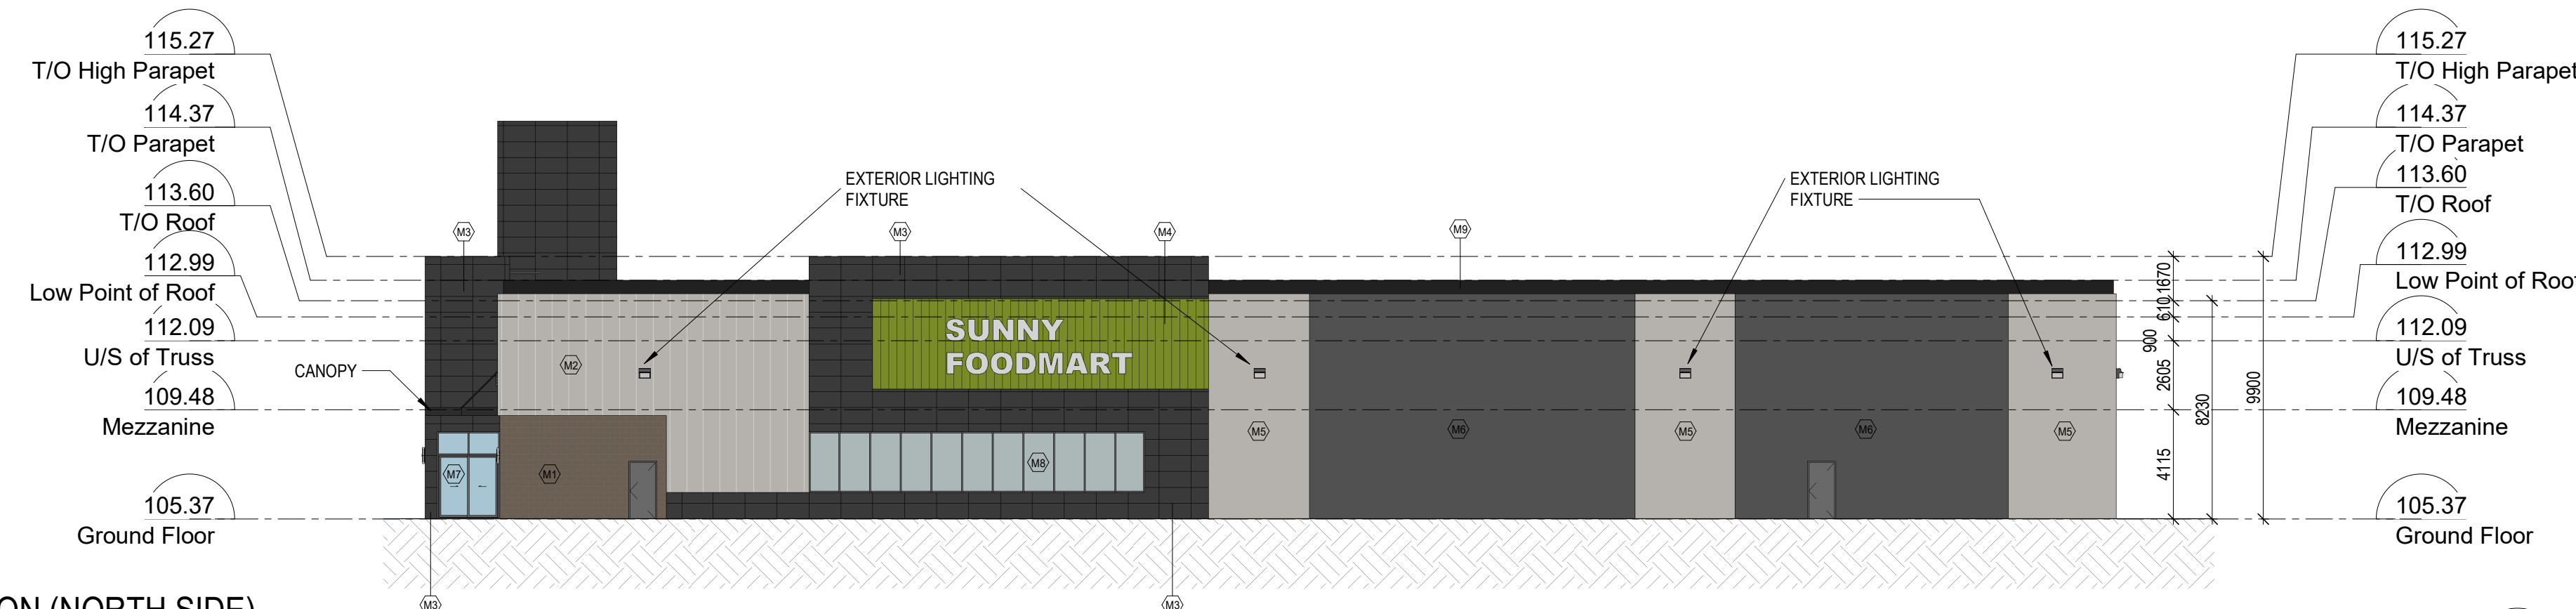

3 BUILDING A ELEVATION (NORTH SIDE)
A-201 SCALE: 1:200

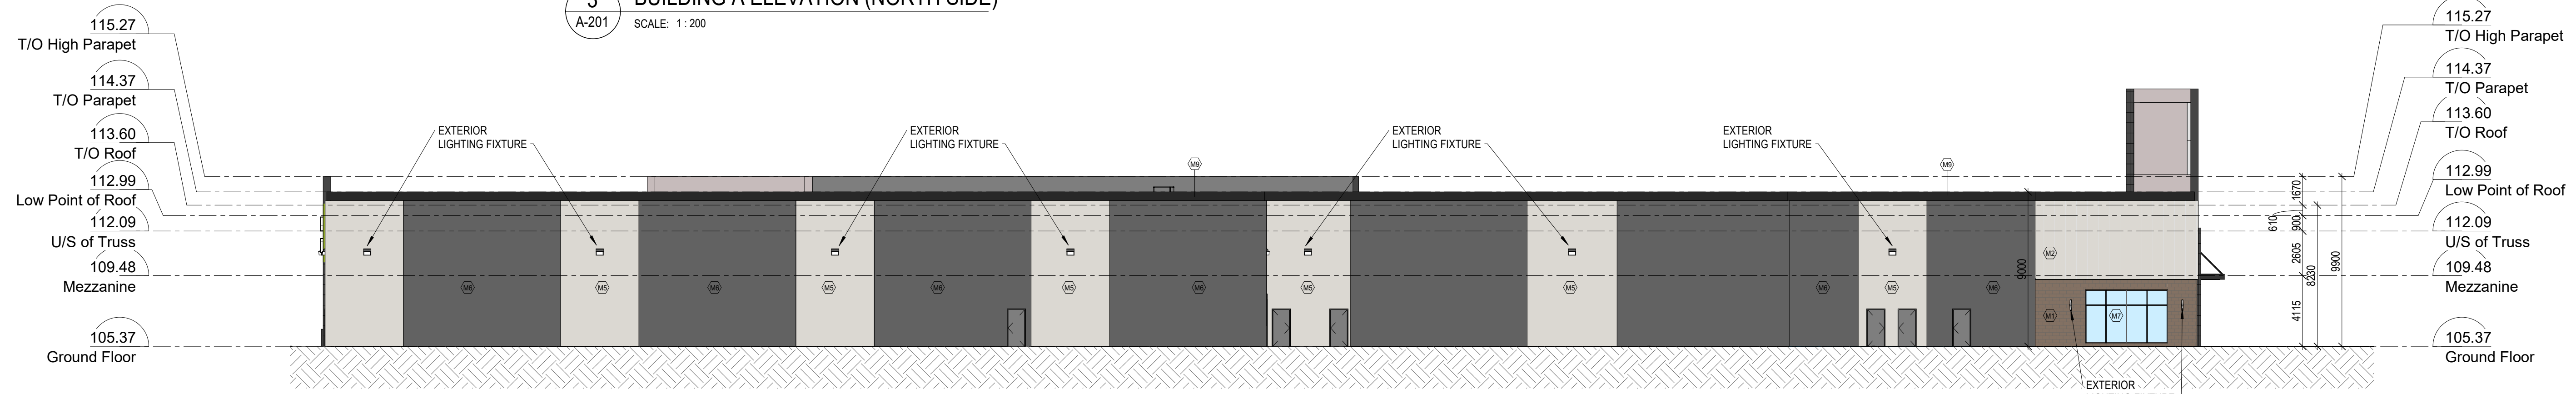

2 BUILDING A ELEVATION (WEST SIDE) -REAR
A-201 SCALE: 1 : 200

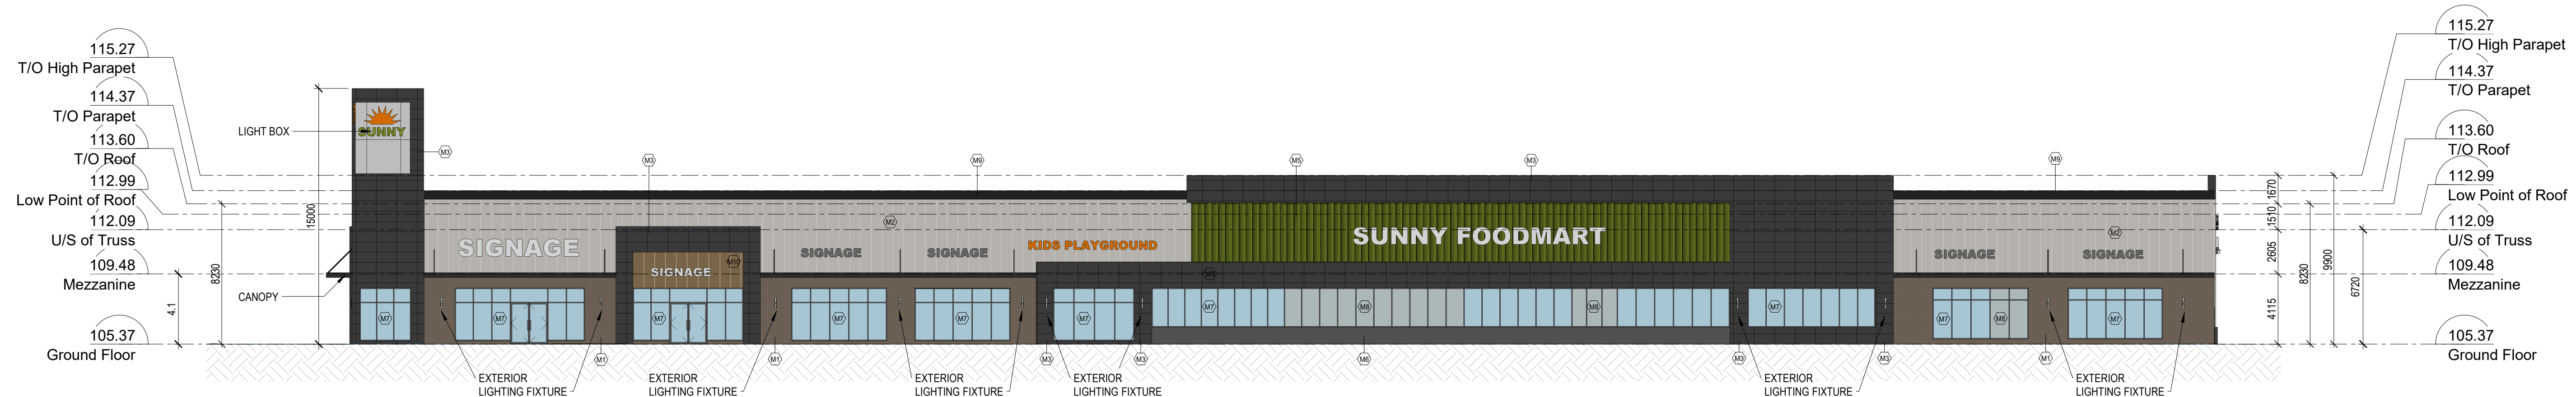

1 BUILDING A ELEVATION (EAST SIDE)-FRONT
A-201 SCALE: 1:200

THIS DRAWING IS NOT TO BE USED FOR
CONSTRUCTION UNTIL SIGNED BY THE ARCHITECT.

[illegible]

TAES Architects Inc.

98 SCARSDALE ROAD,
TORONTO, ONTARIO, M3B 2R7
T: 416 800 3284
F: 416-800-3485

SUNNY FOODMART

3075 PALLADIUM DRIVE, OTTAWA,
ON



Project No.	T2023043
-------------	----------

Drawn	Scale	1 : 200
-------	-------	---------

Checked	Date	07/25/24
---------	------	----------


BUILDING A ELEVATIONS

Drawing No. **A-201**

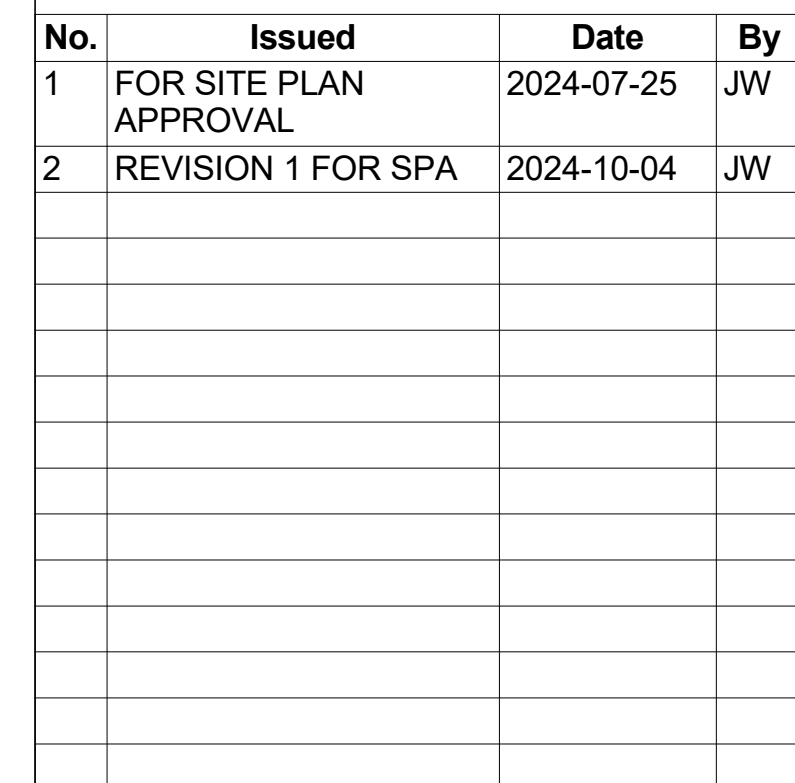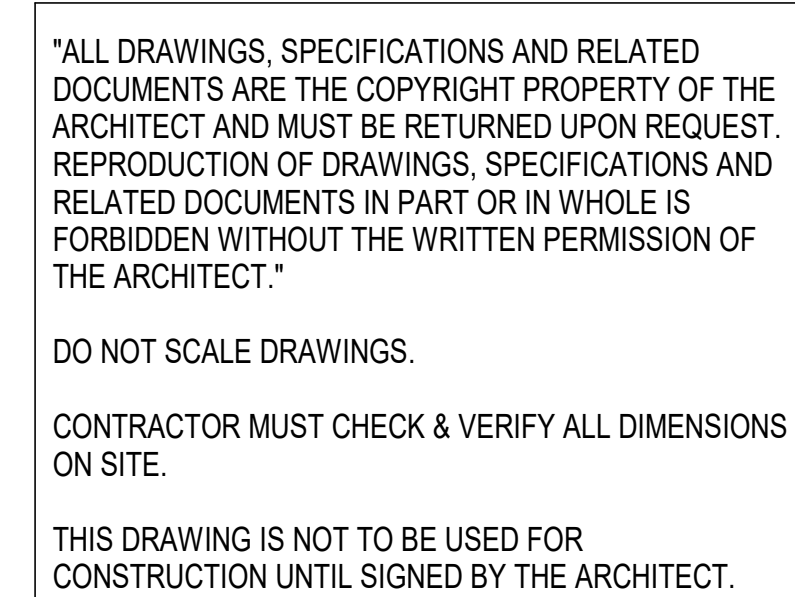





TAFS Architects Inc.
98 SCARSDALE ROAD,
TORONTO, ONTARIO, M3B 2R7
T: 416 800 3284
F: 416-800-3485

- SUNNY FOODMART**
- 3075 PALLADIUM DRIVE,
OTTAWA, ON

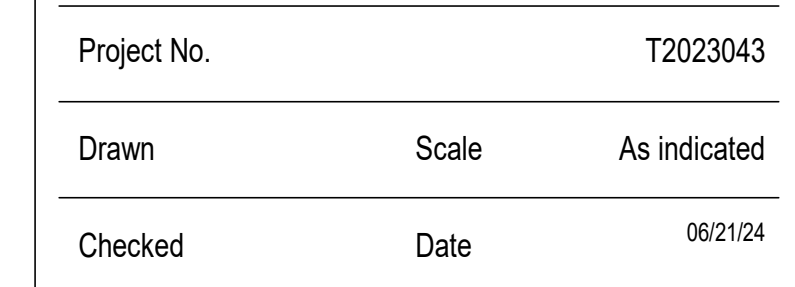

BUILDING B ELEVATIONS

Drawing No. A-202

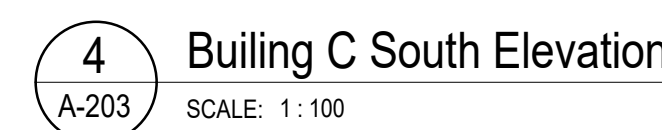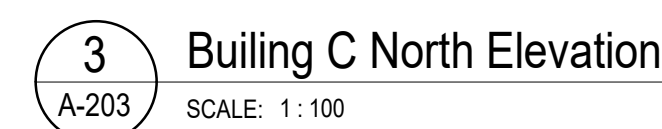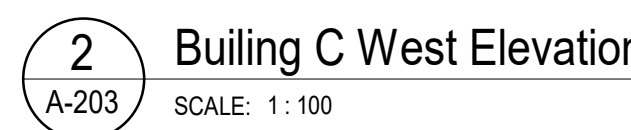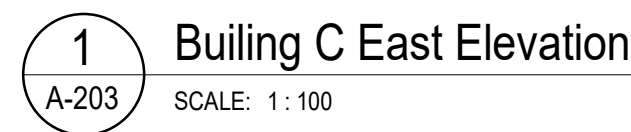

- (M1) INSULATED PRECAST - GREY FINISH
- (M2) INSULATED PRECAST - LIGHT GREY FINISH
- (M3) INSULATED PRECAST - BLACK FINISH
- (M4) ACM DECORATE PANEL - BLACK FINISH
- (M5) ACM DECORATE PANEL - LIGHT GREEN FINISH
- (M6) WINDOW WALL - GLAZING PANELS WITH LOW-E GLASS

[illegible]





"ALL DRAWINGS, SPECIFICATIONS AND RELATED DOCUMENTS ARE THE COPYRIGHT PROPERTY OF THE ARCHITECT AND MUST BE RETURNED UPON REQUEST. REPRODUCTION OF DRAWINGS, SPECIFICATIONS AND RELATED DOCUMENTS IN PART OR IN WHOLE IS FORBIDDEN WITHOUT THE WRITTEN PERMISSION OF THE ARCHITECT."

DO NOT SCALE DRAWINGS.

CONTRACTOR MUST CHECK & VERIFY ALL DIMENSIONS
ON SITE.

THIS DRAWING IS NOT TO BE USED FOR
CONSTRUCTION UNTIL SIGNED BY THE ARCHITECT.

[illegible]

TAES Architects Inc.

98 SCARSDALE ROAD,
TORONTO, ONTARIO, M3B 2R7
T: 416 800 3284
F: 416-800-3485

SUNNY FOODMART

3075 PALLADIUM DRIVE,
OTTAWA, ON

Project No.	T2023043
-------------	----------

Drawn	Scale	As indicated
-------	-------	--------------

Checked	Date	07/25/24
---------	------	----------

BUILDING D ELEVATIONS

Drawing No.

A-204