


1 DECIDUOUS TREE PLANTING n.t.s.

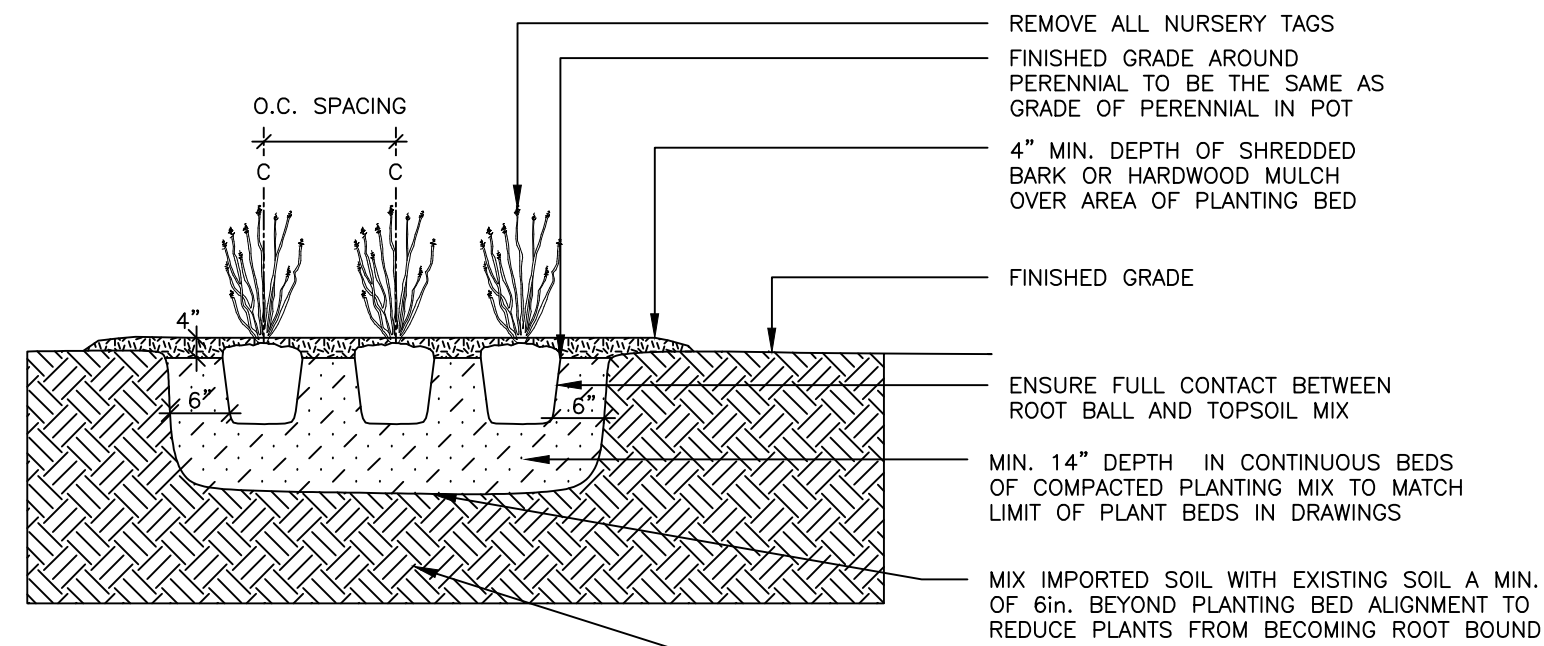

2 PERENNIAL & ORNAMENTAL GRASS PLANTING n.t.s.

Plant List 1136 Gabriel Street (on City r.o.w)

Shrubs	Key	Qty	Botanical Name	Common Name	Size	Cdn	Notes	Revisions
**MST	2		Malus Sugar Yume (Sutzyam)	Sugar Yume Crabapple	45 mm	WB	6 m ht, 5 m spr.	
POD	2		Physocarpus opulifolius 'Diabolo'	Diabolo Ninebark Shrub Standard	150 cm ht gr.	15 gal pot		
TCN	6		Taxus cuspidata 'Nana Aurea'	Dwarf Golden Japanese Yew		2 gal pot		

Perennials/Grasses/Groundcovers	Key	No	Botanical Name	Common Name	Size	Cdn	Notes	Revisions
HH	12		Hemerocallis x 'Stella D'Oro'	Stella D'Oro Hybrid Daylily		1 gal pot	plant 18\"/>	
SS*	11		Schizachyrium scoparium	Little Bluestem Grass		1 gal pot	plant 36\"/>	

* Indicates native plants

Plant List 1136 Gabriel Street (on private property)

Trees	Key	Qty	Botanical Name	Common Name	Size	Cdn	Tree spec.	Revisions
**AC	2		Amenchier canadensis	Servicberry	45mm	WB	6 m ht, 4 m spr	
Shrubs	Key	Qty	Botanical Name	Common Name	Size	Cdn	Notes	Revisions
HPL	4		Hydrangea arborescens 'Invincible Limonetta'	Invincible Limonetta Hydrangea		2 gal pot		
JCD	5		Juniperus communis var. 'Depressa aurea'	Canadian Golden Juniper	50 cm spr	5 gal pot		
POT	4		Physocarpus opulifolius 'Tiny Wine'	Tiny Wine Ninebark		2 gal pot		
SJN	4		Spiraea japonica 'Neon Flash'	Neon Flash Spiraea	60 cm ht	3 gal pot		

Perennials/Grasses/Groundcovers	Key	No	Botanical Name	Common Name	Size	Cdn	Notes	Revisions
CAK	18		Calamagrostis acutifolia 'Karl Forester'	Feather Reed Grass		1 gal pot	plant 32\"/>	
HH	12		Hemerocallis x 'Stella D'Oro'	Stella D'Oro Hybrid Daylily		1 gal pot	plant 18\"/>	
SS*	23		Schizachyrium scoparium	Little Bluestem Grass		1 gal pot	plant 36\"/>	

* Indicates native plants

** mature tree canopy as referenced from www.nvknurseries.com

40 YEAR CANOPY CALCULATION:


Site Area: 846 m²
Retention Contribution: 0 m² (no existing trees retained).
Planted Tree Contribution: Number planted: 4 small-sized deciduous tree
Canopy area contribution: 63.73 m²
Percentage Canopy Cover: 63.73/846*100 = 7.53%




BACKYARD LOUNGE AREA

GENERAL NOTES


- THIS PLAN WAS PREPARED IN CONJUNCTION WITH THE GEOTECHNICAL INVESTIGATION FINAL REPORT PREPARED BY EXP SERVICES INC. DATED 2025-02-21.
- THIS DRAWING TO BE READ IN CONJUNCTION WITH ARCHITECTURAL DRAWINGS AND OTHER CONSULTANTS DRAWINGS. SPECIFICALLY REFER TO THE TREE CONSERVATION REPORT PREPARED BY DENDORON, GRADING AND SERVICES PLAN AS WELL AS GEO-TECHNICAL INVESTIGATION REPORT ALL PREPARED BY EXP SERVICES INC.
- IT IS THE RESPONSIBILITY OF THE APPROPRIATE CONTRACTOR OR OFFICIAL TO REPORT ANY ERRORS, OMISSIONS OR DISCREPANCIES IN THIS PLAN WITH ACTUAL CONDITIONS OR OTHER CONSULTANT PLANS PRIOR TO COMMENCING WORK. THE LANDSCAPE ARCHITECT IS NOT RESPONSIBLE FOR SUBSURFACE CONDITIONS.
- IT IS THE RESPONSIBILITY OF THE APPROPRIATE CONTRACTOR TO OBTAIN ALL REQUIRED PERMITS AND TO OBEY ALL LOCAL BYLAWS AND REGULATIONS.
- IT IS THE RESPONSIBILITY OF THE APPROPRIATE CONTRACTOR TO DETERMINE THE LOCATION OF ALL UNDERGROUND SERVICES BEFORE THE START TO INCLUDE: TELEPHONE CABLES, CABLE TELEVISION, HYDRO CABLES, LIGHTS AND POWER LINES, WEEPING TILES, STORM AND SANITARY SEWERS, NATURAL GAS LINES, IRRIGATION LINES, ETC.
- THE CONTRACTOR IS TO REINSTATE ALL AREAS AND ITEMS DAMAGED AS A RESULT OF CONSTRUCTION ACTIVITIES.
- PLANT SUBSTITUTIONS WILL NOT BE ACCEPTED WITHOUT PRIOR APPROVAL OF THE LANDSCAPE ARCHITECT IN WRITING.
- POSITIVE DRAINAGE TO BE MAINTAINED AT ALL TIMES AWAY FROM THE BUILDING. THIS DRAWING NOT TO BE USED FOR GRADING, REFER TO ENGINEER'S DRAWING FOR GRADING.
- BASE INFORMATION FOR THIS PLAN WAS PREPARED USING THE SURVEY PLAN PREPARED BY ANNIS O'SULLIVAN VOLLEBECK LTD. DATED JULY 27, 2023.

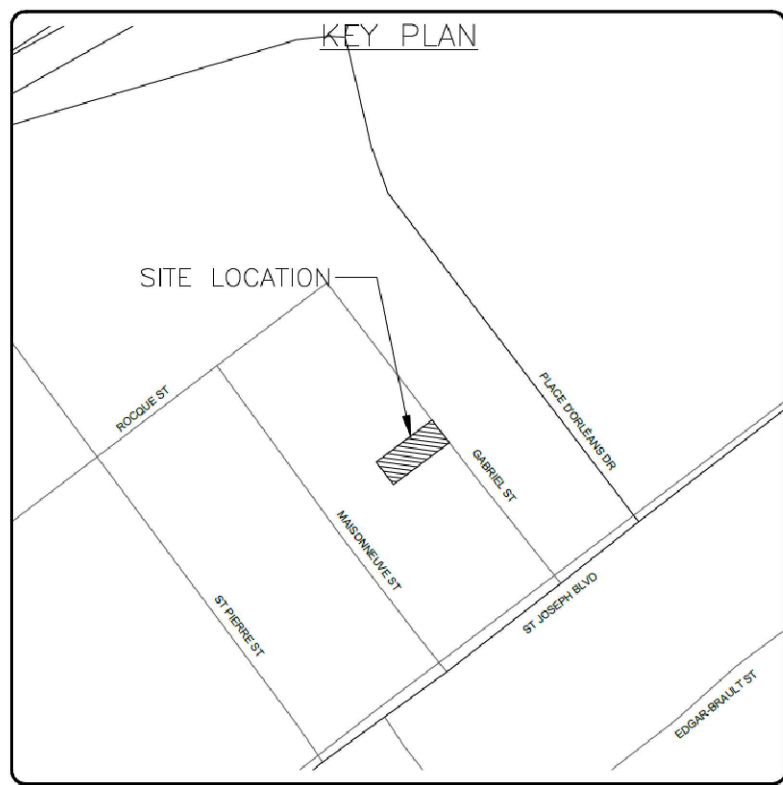


3 SHRUB PLANTING n.t.s.

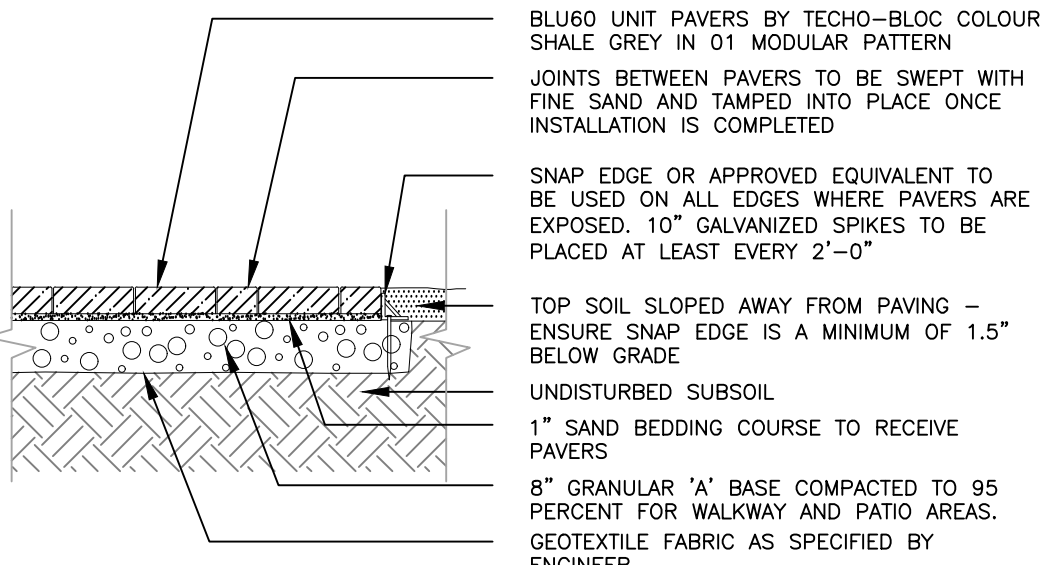

4 UNIT PAVING - PATIO & WALKWAYS n.t.s.

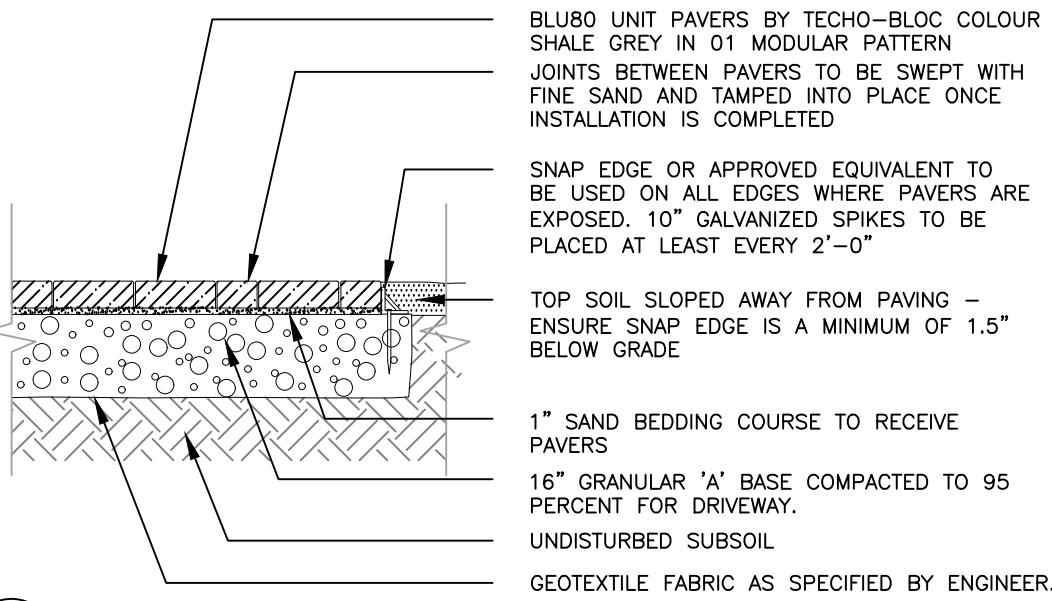

5 UNIT PAVING - DRIVEWAY n.t.s.

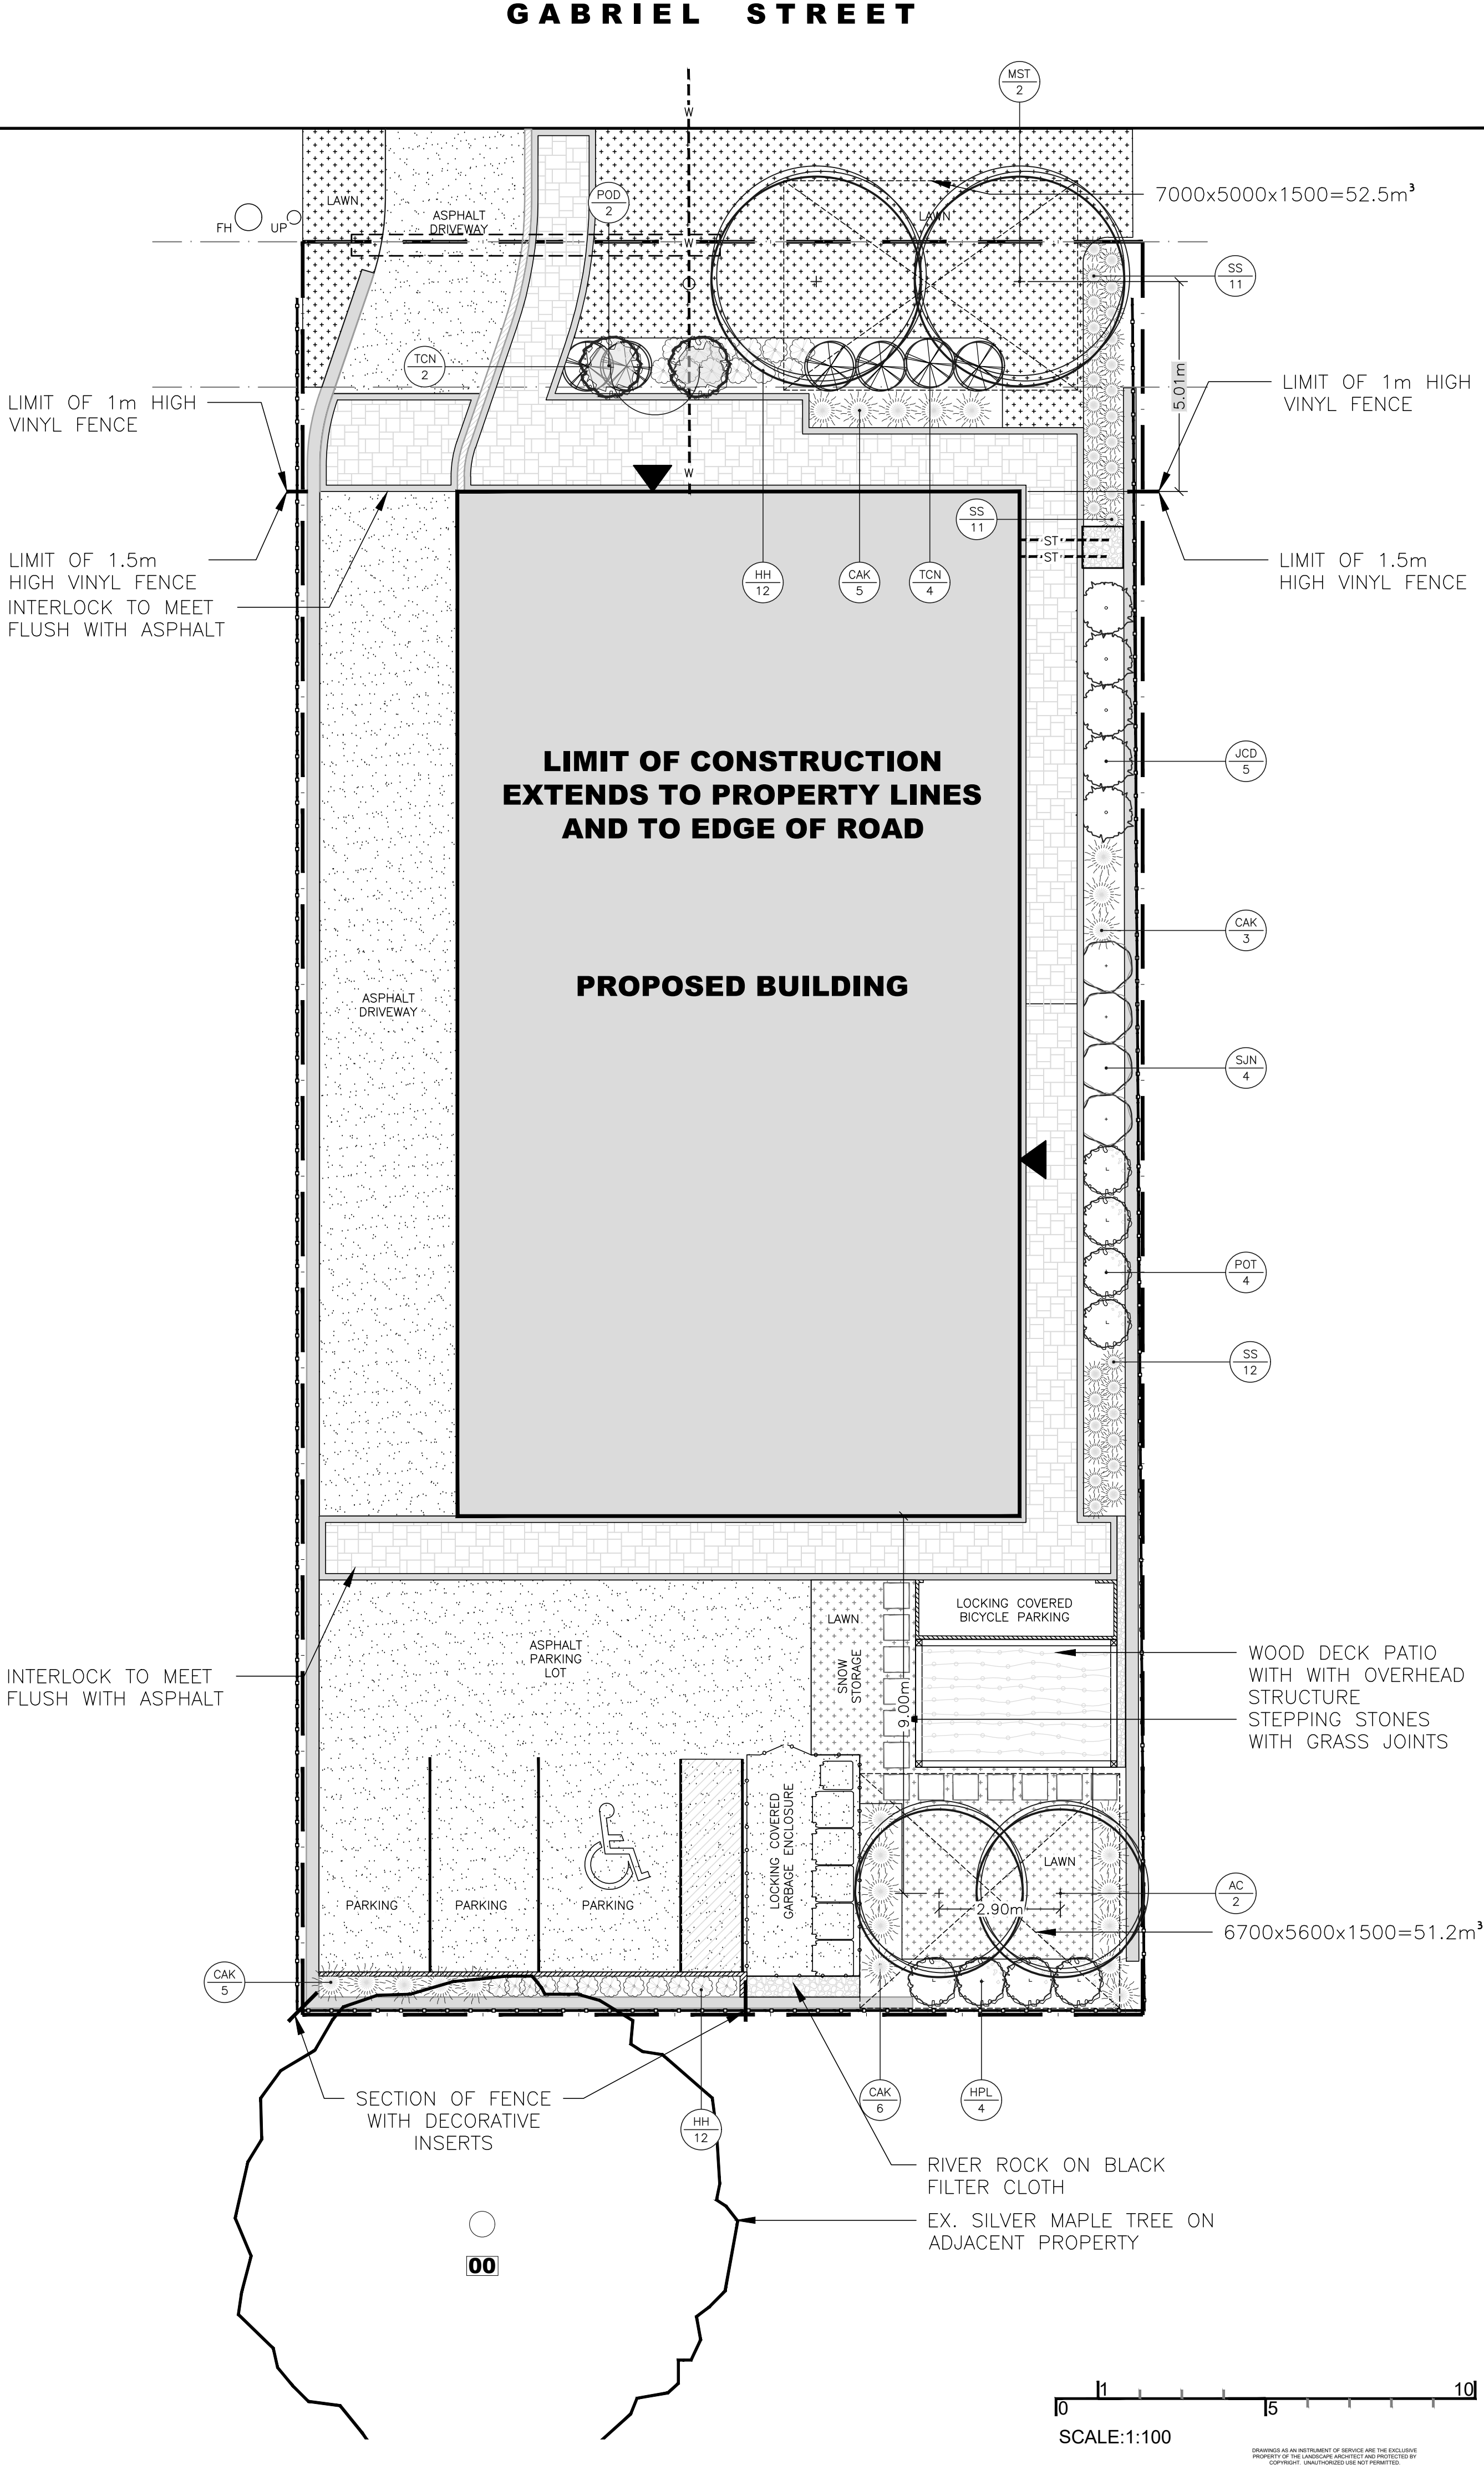

LEGEND

- PROPOSED DECIDUOUS TREE
- PROPOSED SHRUBS
- PROPOSED PERENNIALS
- PROPOSED GRASSES
- LAWN AREA
- INTERLOCKING PAVERS
- ASPHALT
- NEW VINYL FENCE
- PROPERTY LINE
- PRECAST STEPPING STONES WITH SOD JOINTS

(L+D)
LALANDE • DOYLE ARCHITECTS INC.
www.lpland.com
Tel: 613.222.2900
Fax: 613.222.1008
479 Holland Ave
Ottawa, Ontario K1V 0Y2

Jain
7405 East Danbro Crescent, 2nd Floor
Mississauga, Ontario, L5N 6P8
Tel: 905 285 9900, Fax: 905 567 5246
Email: mail@jainconsultants.com
EXP. SERVICES LTD.
L: +1 416 888 5888 F: +1 416 888 7788
2000 Midland Ave. Unit 104
Scarborough, Ont. M1V 4Y9
Canada
www.exp.ca
• BUILDINGS • EARTH & ENVIRONMENT • ENERGY •
• INDUSTRIAL • INFRASTRUCTURE • SUSTAINABILITY •

ENTUITIVE
135 Laurier Avenue West, Suite 518
Ottawa, ON K1P 5J2
+1 343 308 9274

No.	Date	Revision note
10	Mar 04/25	Trees added to front garden
9	Jan 14/25	Tree adjustment in rear garden
8	Dec 10/24	Issued for re-submission
7	Dec 09/24	Tree coverage calculation added
6	Dec 05/24	Adjustments to amenity area
5	Oct 31/24	Adjustments to planting
4	Oct 25/24	Updates to parking area
3	Oct 21/24	Adjustments to bicycle access
2	Oct 09/24	Issued for review
1	July 19/24	Preliminary issued for review

John K. Szczepaniak

LANDSCAPE ARCHITECT

BA12000000
tel: (613) 731-2777 fax: (613) 731-6989
e-mail: jszla@rogers.com




Pulse Societies LTD. Orleans Development - GBR

1136 Gabriel St.
Ottawa, ON - K1C 1K8

Landscape Plan

CHK: JKS
DRW: EK
DATE: July 08, 2024
ID: 2024-05
SCALE: 1:100

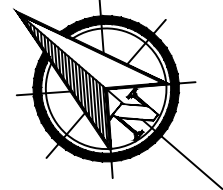

L1