


Last Save: 2025-04-09 3:37:57 PM  
File Location: C:\81\Urbantypology - Documents\UT - Projects\2024\24\_04 - Gastops HQ\Urbantypology - Documents\UT - Projects\2024\24\_04 - Gastops HQ\Landscapes\Design\Gastops HQ Landscapes\SPARK2.DWG

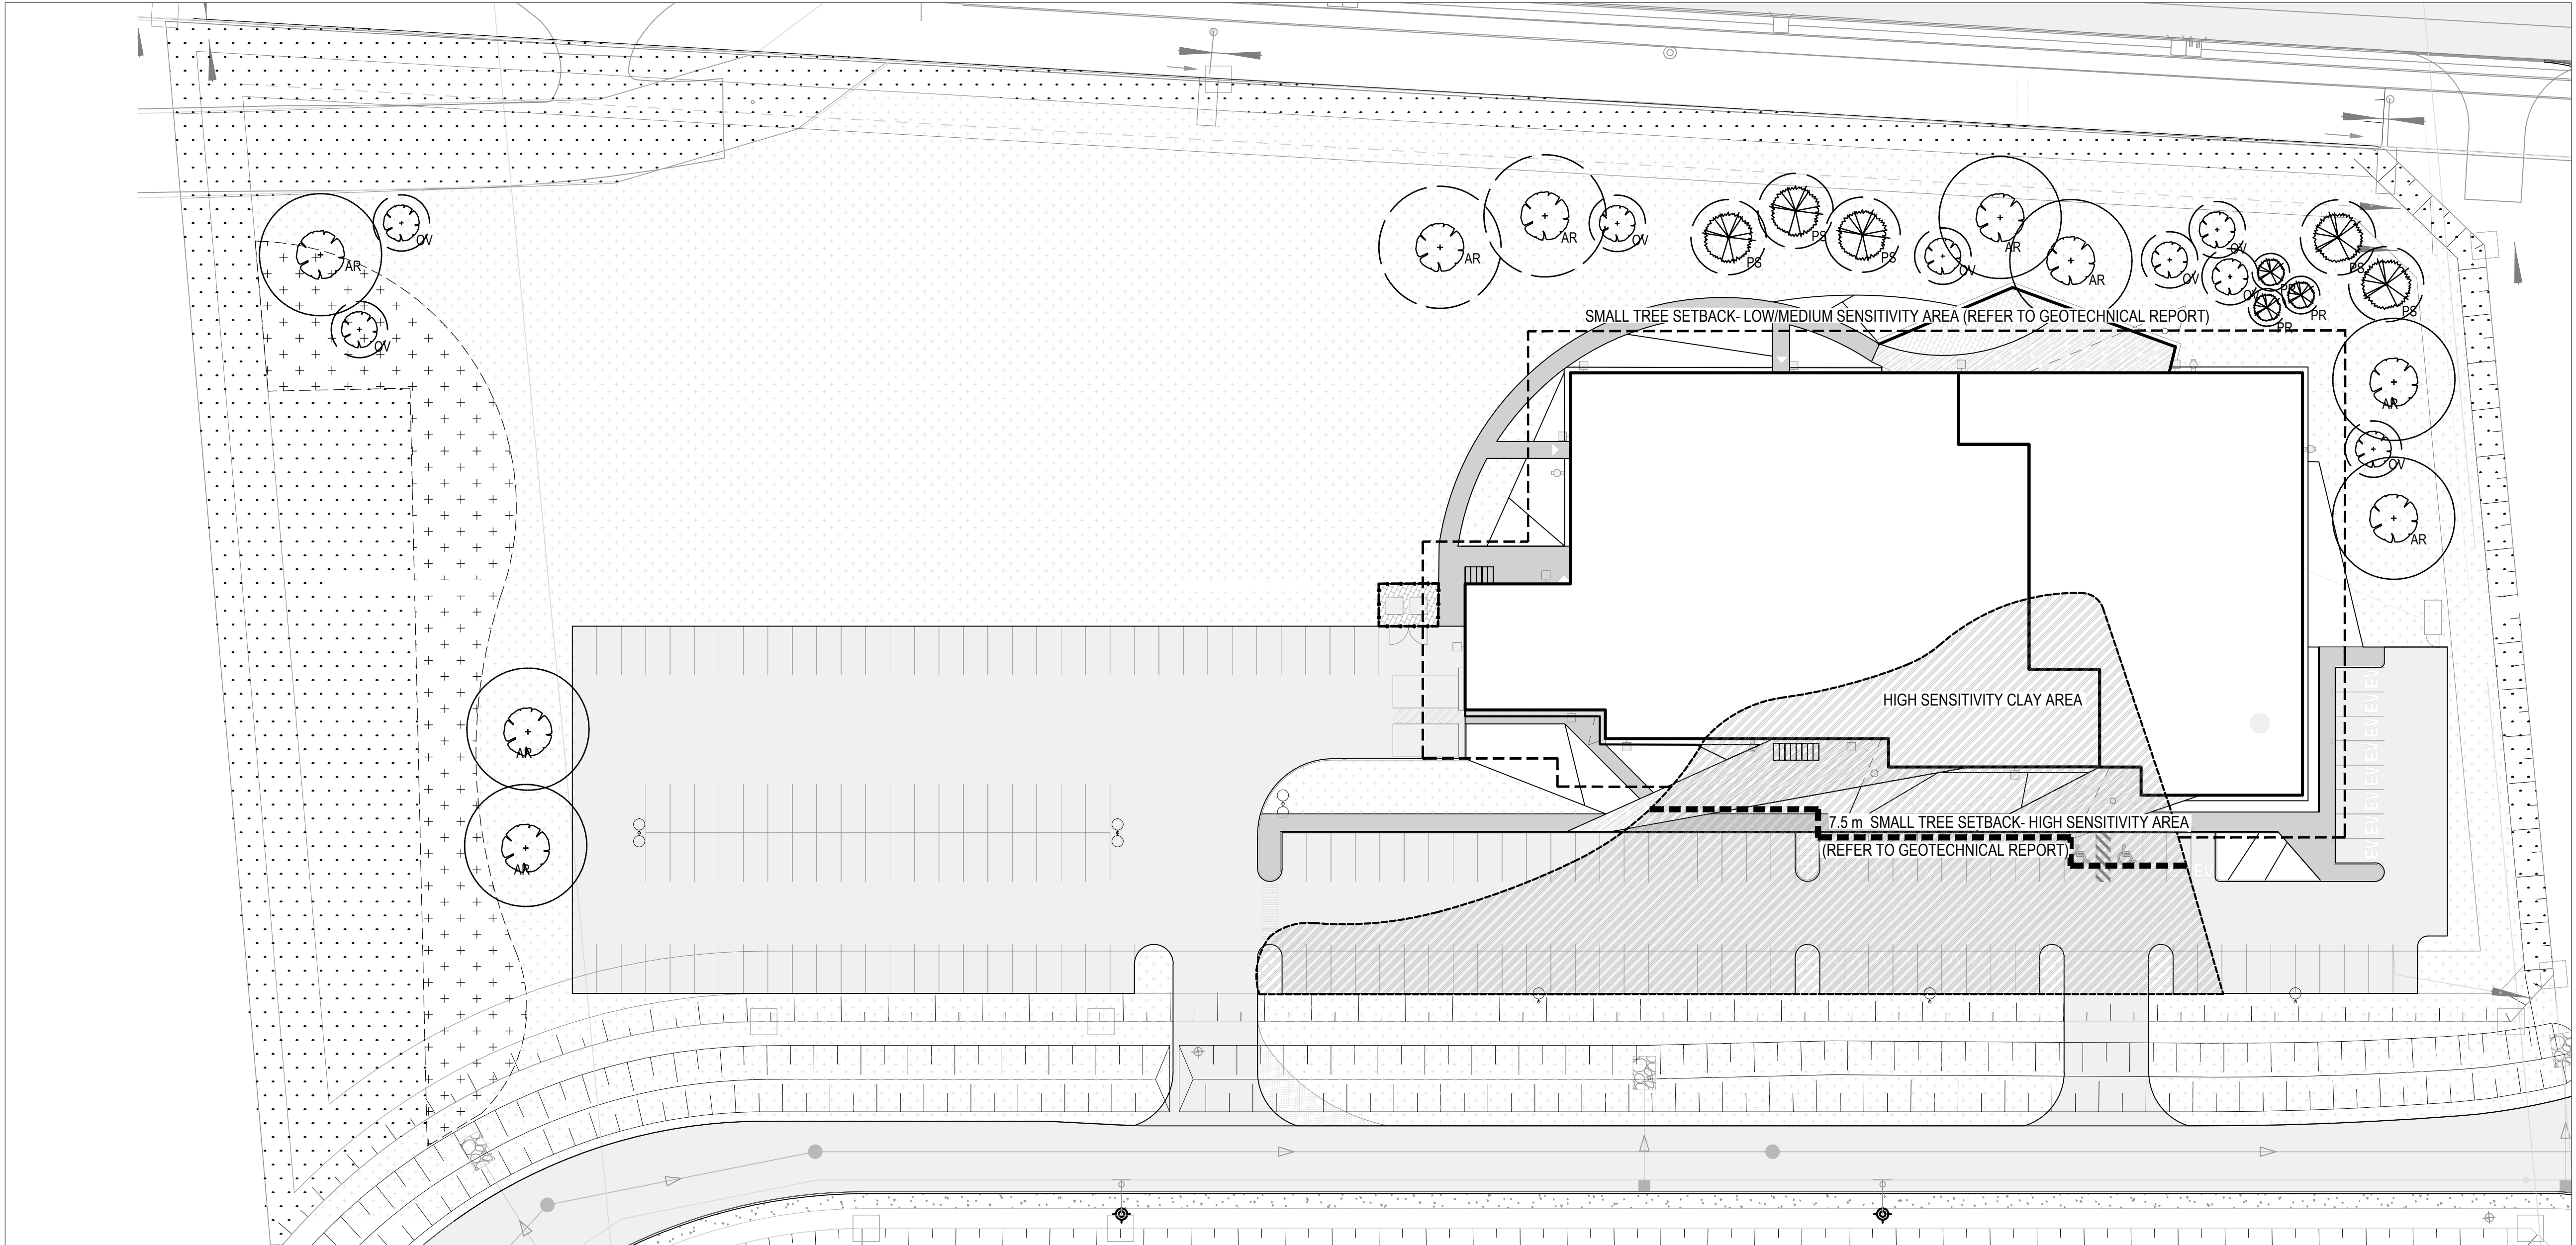

40 YEAR TREE CANOPY PROJECTION

1:400

40 YEAR TREE CANOPY CALCULATIONS		
TOTAL SITE AREA (HECTARES)*	40 YEAR TREE CANOPY AREA (HECTARES)	ESTIMATED 40 YEAR TREE CANOPY % OF TOTAL SITE (0.17/2.7 x 100)
2.7 h	0.17 h	6%

\*Total site area includes building footprint, parking, and all other amenities.

GASTOPS PLANT LIST - TREES L1.1										
KEY	QTY.	BOTANICAL NAME	COMMON NAME	SIZE	SPACING	ROOT	NATIVE	SREAD AT MATURITY	ESTIMATED SPREAD AT 40 YEARS (2/3 MATURITY)	REFERENCE INFORMATION
CONIFEROUS TREES										
PR	3	PICEA GLAUCA	WHITE SPRUCE	50mm	As Shown	BB-WB	YES	6m	4m	1
PS	5	PINUS STROBUS	EASTERN WHITE PINE	50mm	As Shown	BB-WB	YES	12m	8m	1
LARGE DECIDUOUS TREES										
AR	9	ACER RUBRUM	RED MAPLE	50mm	As Shown	BB-WB	YES	15m	10m	1
SMALL DECIDUOUS TREES										
OV	8	OSTRYA VIRGINIANA	IRONWOOD	50mm	As Shown	BB-WB	YES	9m	6m	1
SOURCE:										
1. Dirr, Michael. Manual of Woody Landscape Plants: Their Identification, Ornamental Characteristics, Culture, Propagation and Uses. 5th ed., Stipes Pub., 1998.										

## Urbantypology

UNIT 10-163 STERLING ROAD  
TORONTO, ON, CANADA, M6R 2B2  
PH: 437.700.3446

UNIT 101-45 SPENCER STREET  
OTTAWA, ON, CANADA, K1S 4N7  
PH: 613.367.3042 / 613.897.1237

ARCHITECTS  
CSV  
190 O'Connor Street, Suite 100  
OTTAWA, ON, CANADA, K2P 2R3

WITH  
STRUCTURAL ENGINEER  
CLELAND JARDINE  
580 Terry Fox Drive  
KANATA, ON, CANADA K2L 4B9

MECHANICAL & ELECTRICAL ENGINEER  
QUASAR CONSULTING GROUP  
190 Isabella Street, Suite 400  
OTTAWA, ON, CANADA K1S 5H3

CIVIL ENGINEER  
EGIS GROUP  
115 Waldgreen Road  
R.R. 3 CASB, ON, CANADA K0A 1L0


FOR



1011 Polytek Street  
OTTAWA, ON, CANADA, K1U 9J3  
PH: 613.744.8846

PREPARED IN COORDINATION WITH  
GEOTECHNICAL REPORT PREPARED  
BY PATERSON GROUP

### LEGEND

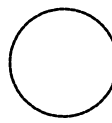

PROJECTED 40  
YEAR TREE CANOPY



HIGH SENSITIVITY  
CLAY AREA



REQUIRED TREE  
SETBACK



4	REISSUED FOR REVIEW	APR 14,25
3	REISSUED FOR REVIEW	FEB 13,25
2	REISSUED FOR REVIEW	FEB 07,25
1	ISSUED FOR SPA	DEC 12,24

NO.: REVISION: DATE:

ALL MEASUREMENTS ARE IN MILLIMETERS UNLESS SPECIFIED OTHERWISE. DO NOT SCALE THE DRAWINGS. ALL DRAWINGS TO BE READ IN CONJUNCTION WITH CONTRACT SPECIFICATIONS.

COPYRIGHT RESERVED. THIS DRAWING IS THE EXCLUSIVE PROPERTY OF URBANTYPOLOGY INC. AND SHALL NOT BE REPRODUCED OR USED FOR PURPOSES OTHER THAN INTENDED BY THE OWNER, WITHOUT PERMISSION.

THIS DRAWING SHALL ONLY BE USED FOR CONSTRUCTION WHEN FIXED WITH A PROFESSIONAL SEAL AND SIGNATURE BY THE LANDSCAPE ARCHITECT. IT IS THE RESPONSIBILITY OF THE CONTRACTOR TO:

- VERIFY ALL DIMENSIONS AND CONDITIONS ON SITE.
- REPORT ALL ERRORS AND/OR OMISSIONS TO THE CONTRACT ADMINISTRATOR.
- COMPLY WITH ALL PERTINENT CODES, BY-LAWS AND LAWS.
- VERIFY LOCATION OF ALL UNDERGROUND SERVICES AND UTILITIES WITH RESPECTIVE AUTHORITIES PRIOR TO COMMENCEMENT OF WORK.

PROJECT:

**GASTOPS**

LOCATION:  
**3700 Twin Falls Place  
Ottawa, Ontario, Canada**

DRAWN: **MC** START DATE:  
CHECKED: **LM** **NOV 2024**

DRAWING:

**Gastops HQ Tree  
Canopy Projections**

SCALE: **1:400** PAGE SIZE: **24X36**

PLAN #: **19226**

NORTH:

SHEET NO.:

**L 1.3**

D07-12-24-0170