



LEGEND:

- Grass Area Grass
- Asphalt/Concrete
- Gravel Area

OVERALL SITE AREA = 2.10 ha

North Outlet (Albion Road)

Grass Area = 506 m2
Grass C = 0.25
Asphalt/Concrete = 1194 m2
Asphalt/Concrete C = 0.90
Gravel Area = 15867 m2
Gravel C = 0.80
Average C = 0.79

South Outlet (Mitch Owens Road)

Grass Area = 1513 m2
Grass C = 0.25
Asphalt/Concrete = 1876 m2
Asphalt/Concrete C = 0.90
Gravel Area = 0 m2
Gravel C = 0.80
Average C = 0.59

LEGEND :

- SOUTH 0.34 0.61
- AREA NUMBER
- RUNOFF COEFFICIENT
- AREA IN HECTARES

DRAINAGE AREA LIMITS





COPYRIGHT
This drawing has been prepared solely for the intended use, thus any reproduction or distribution for any purpose other than authorized by Arcadis is forbidden. Written dimensions shall have precedence over scaled dimensions. Contractors shall verify and be responsible for all dimensions and conditions on the job, and Arcadis shall be informed of any variations from the dimensions and conditions shown on the drawing. Shop drawings shall be submitted to Arcadis for general conformance before proceeding with fabrication.

ISSUES		
No.	DESCRIPTION	DATE
1	SUBMISSION NO. 1 FOR CITY REVIEW	2023-11-24
2	SUBMISSION NO. 2 FOR CITY REVIEW	2024-03-20
3	ADDED TANK SECTIONS	2024-07-25
4	REVISED PER NEW SITE PLAN	2025-02-03
5	REVISED PER CITY COMMENTS	2025-04-08
6		
7		
8		

SEE 010 FOR NOTES, LEGEND, CB TABLE AND DETAILS

KEY PLAN

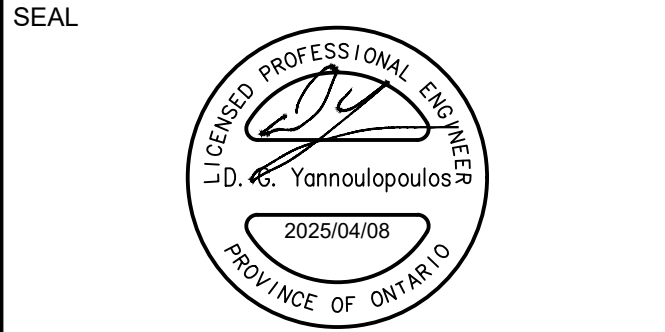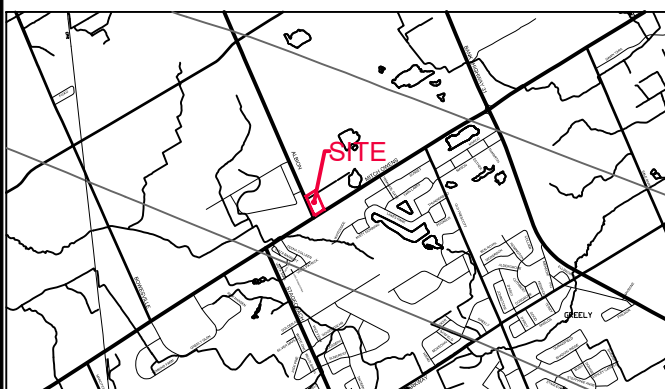

ARCADIS
333 Preston Street - Suite 500
Ottawa ON K1S 5N4 Canada
tel 613 225 1311
www.arcadis.com

PROJECT	
W.O. STINSON 5545 ALBION ROAD	
ALBION & MITCH OWENS	
PROJECT NO: 143219	
DRAWN BY: D.D. / M.M.	CHECKED BY: R.M./D.G.Y.
PROJECT MGR: R.M.	APPROVED BY: D.G.Y.

SHEET TITLE
PRE-DEVELOPMENT STORM
DRAINAGE AREA PLAN

SHEET NUMBER	ISSUE
C-501	5