


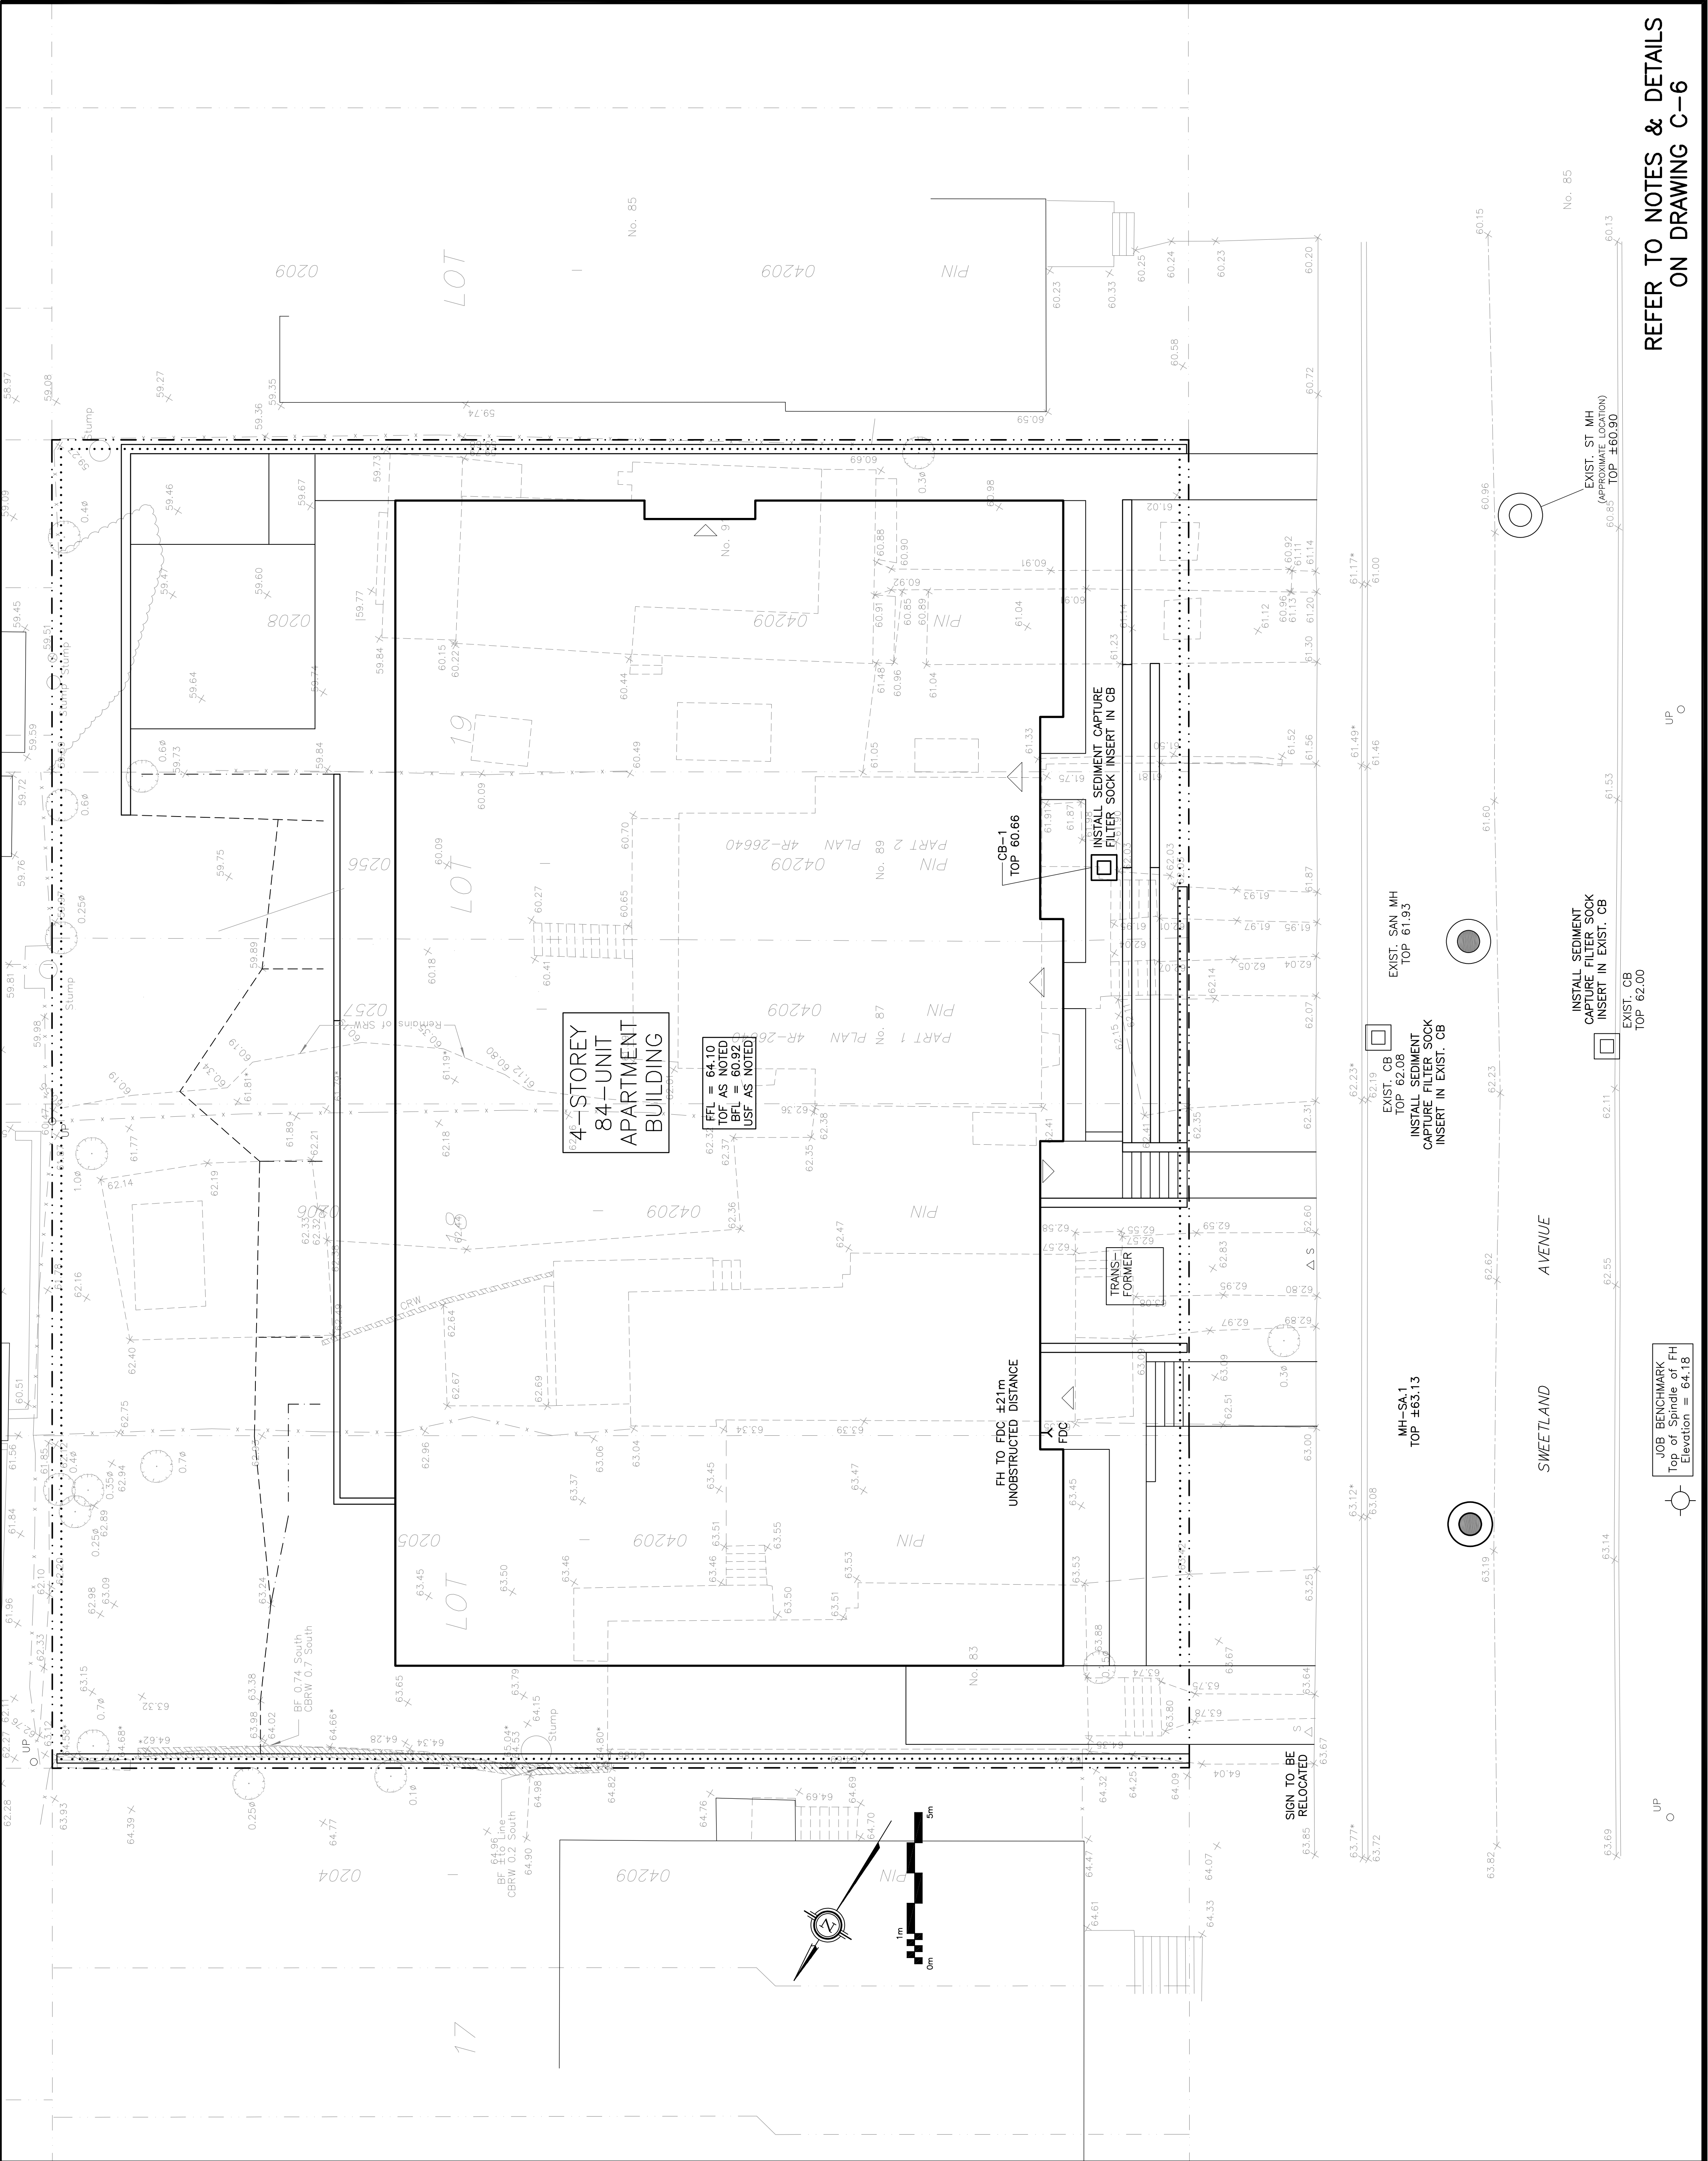

EROSION & SEDIMENT
CONTROL PLAN

Engineer's Seal
D.B. GRAY
PROFESSIONAL ENGINEER
No. 85
DATE
DEC 12-24
Job No. 24123

Drawing No.
C-4
of 8

D. B. GRAY ENGINEERING INC.
700 Long Point Circle
Ottawa, Ontario
dlgray@dbgrayengineering.com
613-425-8044

Project
PROPOSED 4-STORY
APARTMENT BUILDING
83-91 SWEETLAND AVENUE
OTTAWA, ONTARIO

No.	DATE	REVISION
3	APR 1-25	RE-ISSUED FOR APPROVAL
2	FEB 19-25	ISSUED FOR APPROVAL
1	JAN 15-25	ISSUED FOR COORDINATION



REFER TO NOTES & DETAILS
ON DRAWING C-6

JOB BENCHMARK
Top of Spindle of FH
Elevation = 64.16

UP

UP