

E

D

C

B

A

4

3

2

1

TRASH RECEPTACLE- BENCHMARK

Manufacturer: Benchmark Design Group
Contact Information: Benchmark Design Group 904-246-5060 www.benchmarkdesigngroup.com
Standard Description: For use at Restaurant entrance and on exterior patio Dimensions: 24" W x 24" D x 47" H Finish: Aluminum Powdercoat RAL 49/66220 (C34 Bronze)
Product Used In: Concepts: FSR, In-Line, Licensee Prototype: All Palette: All
Ordering Information: CFA-AL-2444



	02870	TRASH RECEPTACLE- BENCHMARK	09.04.18
	PST		

1 TRASH RECEPTACLE

SCALE

NTS

EXTERIOR FURNITURE –TABLE

Manufacturer: Benchmark Contract Furniture
Contact Information: Benchmark Contract Furniture 904-246-5060 www.benchmarkcontractfurniture.com
Standard Description: Aluminum tables for use on restaurant patios. ADA options allow room for a wheelchair to approach the table. Table Size: w/ umbrella hole: 36"x36", 36"x44" w/o umbrella hole: 24"x24", 30"x30", 36"x36", 36"x44", 36"x76" <u>Underlined sizes are not ADA compliant</u> Finish: RAL 49 / 66220 (C34 Bronze One coat)
Product Used In: Concepts: All Prototype: All
Ordering Information: Model #: w/o umbrella: 24"x24"- TAB3055-2424-AAL-WJ-BDT 30"x30"- TAB3021-3030-AAL-WJ-BDT 36"x36"- TAB3021-3636-AAL-WJ-BDT 36"x44"- TAB3055-3644-AAL-WJ-BDT 36"x76"- TAB3055-3676-AAL-WJ-BDT w/ umbrella: 36"x36"- TAB3055-3636-AAL-WJ-UH-BDT 36"x44"- TAB3055-3644-AAL-WJ-UH-BDT



	12500	TABLE	09.17.18
	PST		


4 PATIO TABLES

SCALE

NTS

PATIO UMBRELLA

Manufacturer: TUUCI
Contact Information: TriMark 508-399-2400 www.trimarkusa.com
Standard Description: An aluminum frame umbrella for use on Restaurant patios. Available in the market profile (no logo) or the valance profile (w/ logo). Dimensions: 7.5' -- Canopy: 94" overall height, 88" overall width, 76" from floor to bottom edge of canopy 9' -- Canopy: 92" overall height, 105" overall width, 65" from floor to bottom of canopy, 10" valance height Colors: Canopy- Jockey Red; Post- 'Polished Titanium' Aluminum
Product Used In: Concepts: All Prototype: All
Ordering Information: Model #: 7'-6" Market Profile 9'-0" Valance Profile

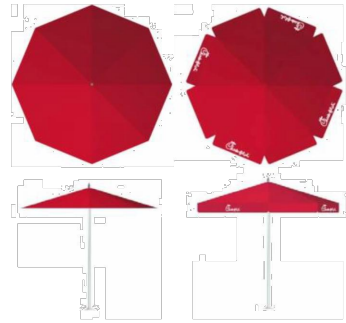

	12500	PATIO UMBRELLA	09.17.18
	PST		

2 PATIO UMBRELLAS

SCALE

NTS

PATIO CHAIR- BAJA

Manufacturer: Benchmark Design Group
Contact Information: Benchmark Design Group 904-246-5060 www.benchmarkdesigngroup.com
Standard Description: Stackable chair for use on restaurant patio. With waterjet Chick-fil-A logo on back. Size: 20"W x 21"D x 18"H Finish: "RAL 49 / 66220 (C34 Bronze One coat) Glide: Acetal Nylon Inset
Product Used In: Concepts: All Prototype: All
Ordering Information: Model #: BAJA SIDE STACK



	12500	PATIO CHAIR- BAJA	09.17.18
	PST		

5 PATIO CHAIRS – BAJA

SCALE

NTS

BIKE RACK

Manufacturer: Belson Outdoors
Contact Information: Belson Outdoors 800-323-6664 sales@belson.com
Standard Description: Orion In-ground or surface mount steel bike rack Dimensions: 40"L x 33"H x 2-3/8" round tube Finish: Black Powder Coated
Product Used In: Concepts: FSR, In-Line, Licensee Prototype: All Palette: All
Ordering Information: In Ground: ORN-2-IG-P Surface Mount: ORN-2-SF-P



	02870	BIKE RACK	05.09.18
	PST		

3 BIKE RACKS

SCALE

NTS

PORTABLE UMBRELLA BASE

Manufacturer: TUUCI
Contact Information: TriMark 508-399-2400 www.trimarkusa.com
Standard Description: A portable anchoring system for the 9'-0" outdoor umbrella. Dimensions: 24" Weight: 95 lb. Finish: Aluminum
Product Used In: Concepts: All Prototype: All
Ordering Information: Model #: Tuuci 9' 24" / 95 lbs ACF Base w/ wheels





	12500	PORTABLE UMBRELLA BASE	09.17.18
	PST		

6 PORTABLE UMBRELLA BASES

SCALE

NTS

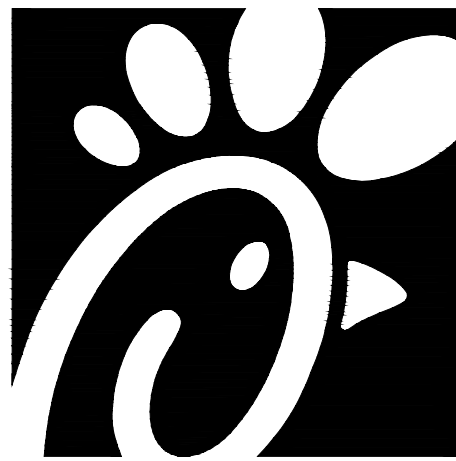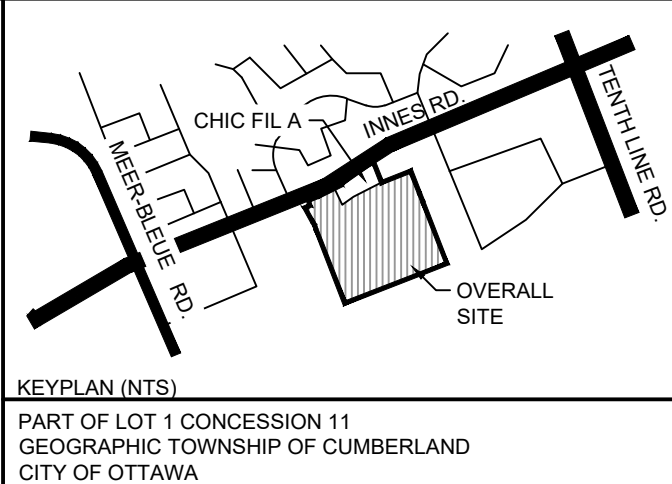

Chick-fil-A
5200 Buffington Road
Atlanta, Georgia 30349-2998

exp Services Inc.
t: +1.905.793.9800 | f: +1.905.793.0641
1595 Clark Boulevard
Brampton, ON L6T 4V1
Canada

www.exp.com



- BUILDINGS • EARTH & ENVIRONMENT • ENERGY •
- INDUSTRIAL • INFRASTRUCTURE • SUSTAINABILITY •



CHICK-FIL-A ORLEANS

4280 Innes Road
Ottawa, ON

FSR#30042

BUILDING TYPE / SIZE: IPO1 SE
RELEASE: XXXXXXXXX

REVISION SCHEDULE

NO.	DATE	DESCRIPTION
A	2024-10-04	ISSUED FOR SPA
B	2024-04-14	ISSUED FOR SPA

CONSULTANT PROJECT #
BRM0023002042-H0

PROJECT STATUS
SPA

DATE
AUG. 16, 2024

DRAWN BY
L.Z.

Information contained on this drawing and in all digital files produced for above named project may not be reproduced in any manner without express written or verbal consent from authorized project representatives.
SHEET

LANDSCAPE DETAIL

SHEET NUMBER

LD101

City File: D07-12-24-0131 & Plan: 17597

Issued for SPA