


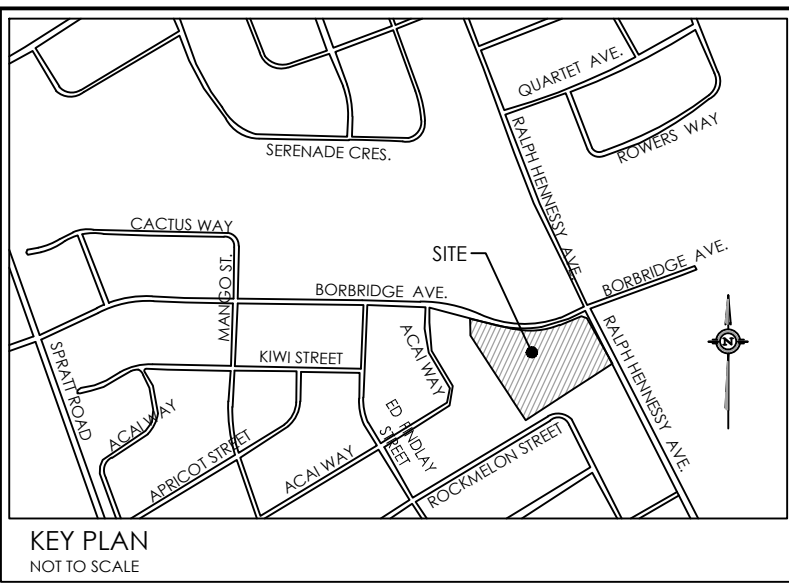

Stantec Consulting Ltd.
400 - 1331 Clyde Avenue
Ottawa ON
Tel. 613.722.4420
www.stantec.com

Copyright Reserved
The Contractor shall verify and be responsible for all dimensions. DO NOT scale the drawing - any errors or omissions shall be reported to Stantec without delay.
The Copyrights to all designs and drawings are the property of Stantec. Reproduction or use for any purpose other than that authorized by Stantec is forbidden.

- Legend
- 99.99 ORIGINAL GROUND ELEVATION
 - 99.99 PROPOSED ELEVATION
 - 98.88 PROPOSED LOT CORNER ELEVATION
 - 2.0% EXISTING LOT CORNER ELEVATION
 - FFE=100.00 FLOW DIRECTION AND GRADE
 - USF=97.00 FINISHED FIRST FLOOR ELEVATION
 - UNDERSIDE OF FOOTING ELEVATION
 - ENGINEERED FILL REQUIRED
 - TERRACING 3:1 SLOPE MAXIMUM (UNLESS OTHERWISE SHOWN)
 - DIRECTION OF EMERGENCY OVERLAND FLOW
 - PROPOSED VALVE BOX
 - PROPOSED VALVE CHAMBER
 - PROPOSED FIRE HYDRANT
 - PROPOSED SANITARY SEWER MANHOLE
 - PROPOSED STORM SEWER MANHOLE
 - PROPOSED CATCHBASIN MANHOLE
 - PROPOSED CATCHBASIN
 - PROPOSED CB T AND SUBDRAIN
 - PROPOSED DEPRESSED CURB LOCATION
 - PROPOSED BARRIER CURB
 - PROPOSED HEAVY DUTY ASPHALT
 - OVERLAND SPILL LOCATION
 - TWSI LOCATION AS PER CITY STD

Notes

PAVEMENT STRUCTURE - CAR PARKING AREAS
50mm HL-3 or SUPERPAVE 12.5 ASPHALTIC CONCRETE
150mm OPSS GRANULAR 'A' BASE
300mm OPSS GRANULAR 'B' TYPE II

PAVEMENT STRUCTURE - ACCESS LANES AND HEAVY TRUCK
40mm HL-3 or SUPERPAVE 12.5 ASPHALTIC CONCRETE
50mm HL-8 or SUPERPAVE 18.0 ASPHALTIC CONCRETE
150mm OPSS GRANULAR 'A' BASE
450mm OPSS GRANULAR 'B' TYPE II

TOPOGRAPHIC SURVEY SUPPLIED BY ANNIS, O'SULLIVAN, VOLLEBEKK LTD, PROJECT NO. 24486-24, TOPOGRAPHICAL SKETCH OF BLOCK 167, REGISTERED PLAN 4M-1728, CITY OF OTTAWA.

2	REVIEWED PER CITY COMMENTS/HOI DESIGN	MJS	DT	25.04.16
1	REVIEWED PER CITY COMMENTS	MJS	DT	25.02.03
0	ISSUED FOR SPA	MJS	DT	24.11.11

Revision		By	Appd.	YY.MM.DD	
File Name:	160402058 DB.dwg	MJS	DT	24.10.16	
		Dwn.	Chkd.	Dsgn.	YY.MM.DD

Permit-Seal

Client/Project
RICH CRAFT HOMES

RIVERSIDE SOUTH BLOCK 167
955 BORBRIDGE AVENUE
OTTAWA, ON

Title
GRADING PLAN

Project No. 160402058	Scale 1:400	Sheet 4 of 7	Revision 2
--------------------------	----------------	-----------------	---------------