


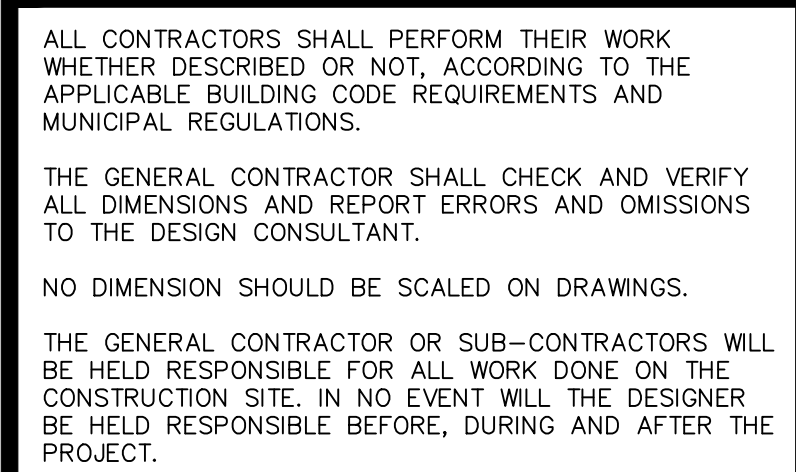

ABSOLUTE
DRAFTING + DESIGN INC.
PERS. BCIN #44555
FIRM. BCIN #45254


I, ABSOLUTE DRAFTING +
DESIGN INC., HAVE
REVIEWED THE FOLLOWING
DOCUMENTS AND TAKE
RESPONSIBILITY FOR THE
DESIGN ACTIVITIES.

SEPTIC LOCATION

PRODUCTION FACTORY
363 ENTREPRENEUR CR., OTTAWA

DUSTIN WILSON

S-101 of S-102

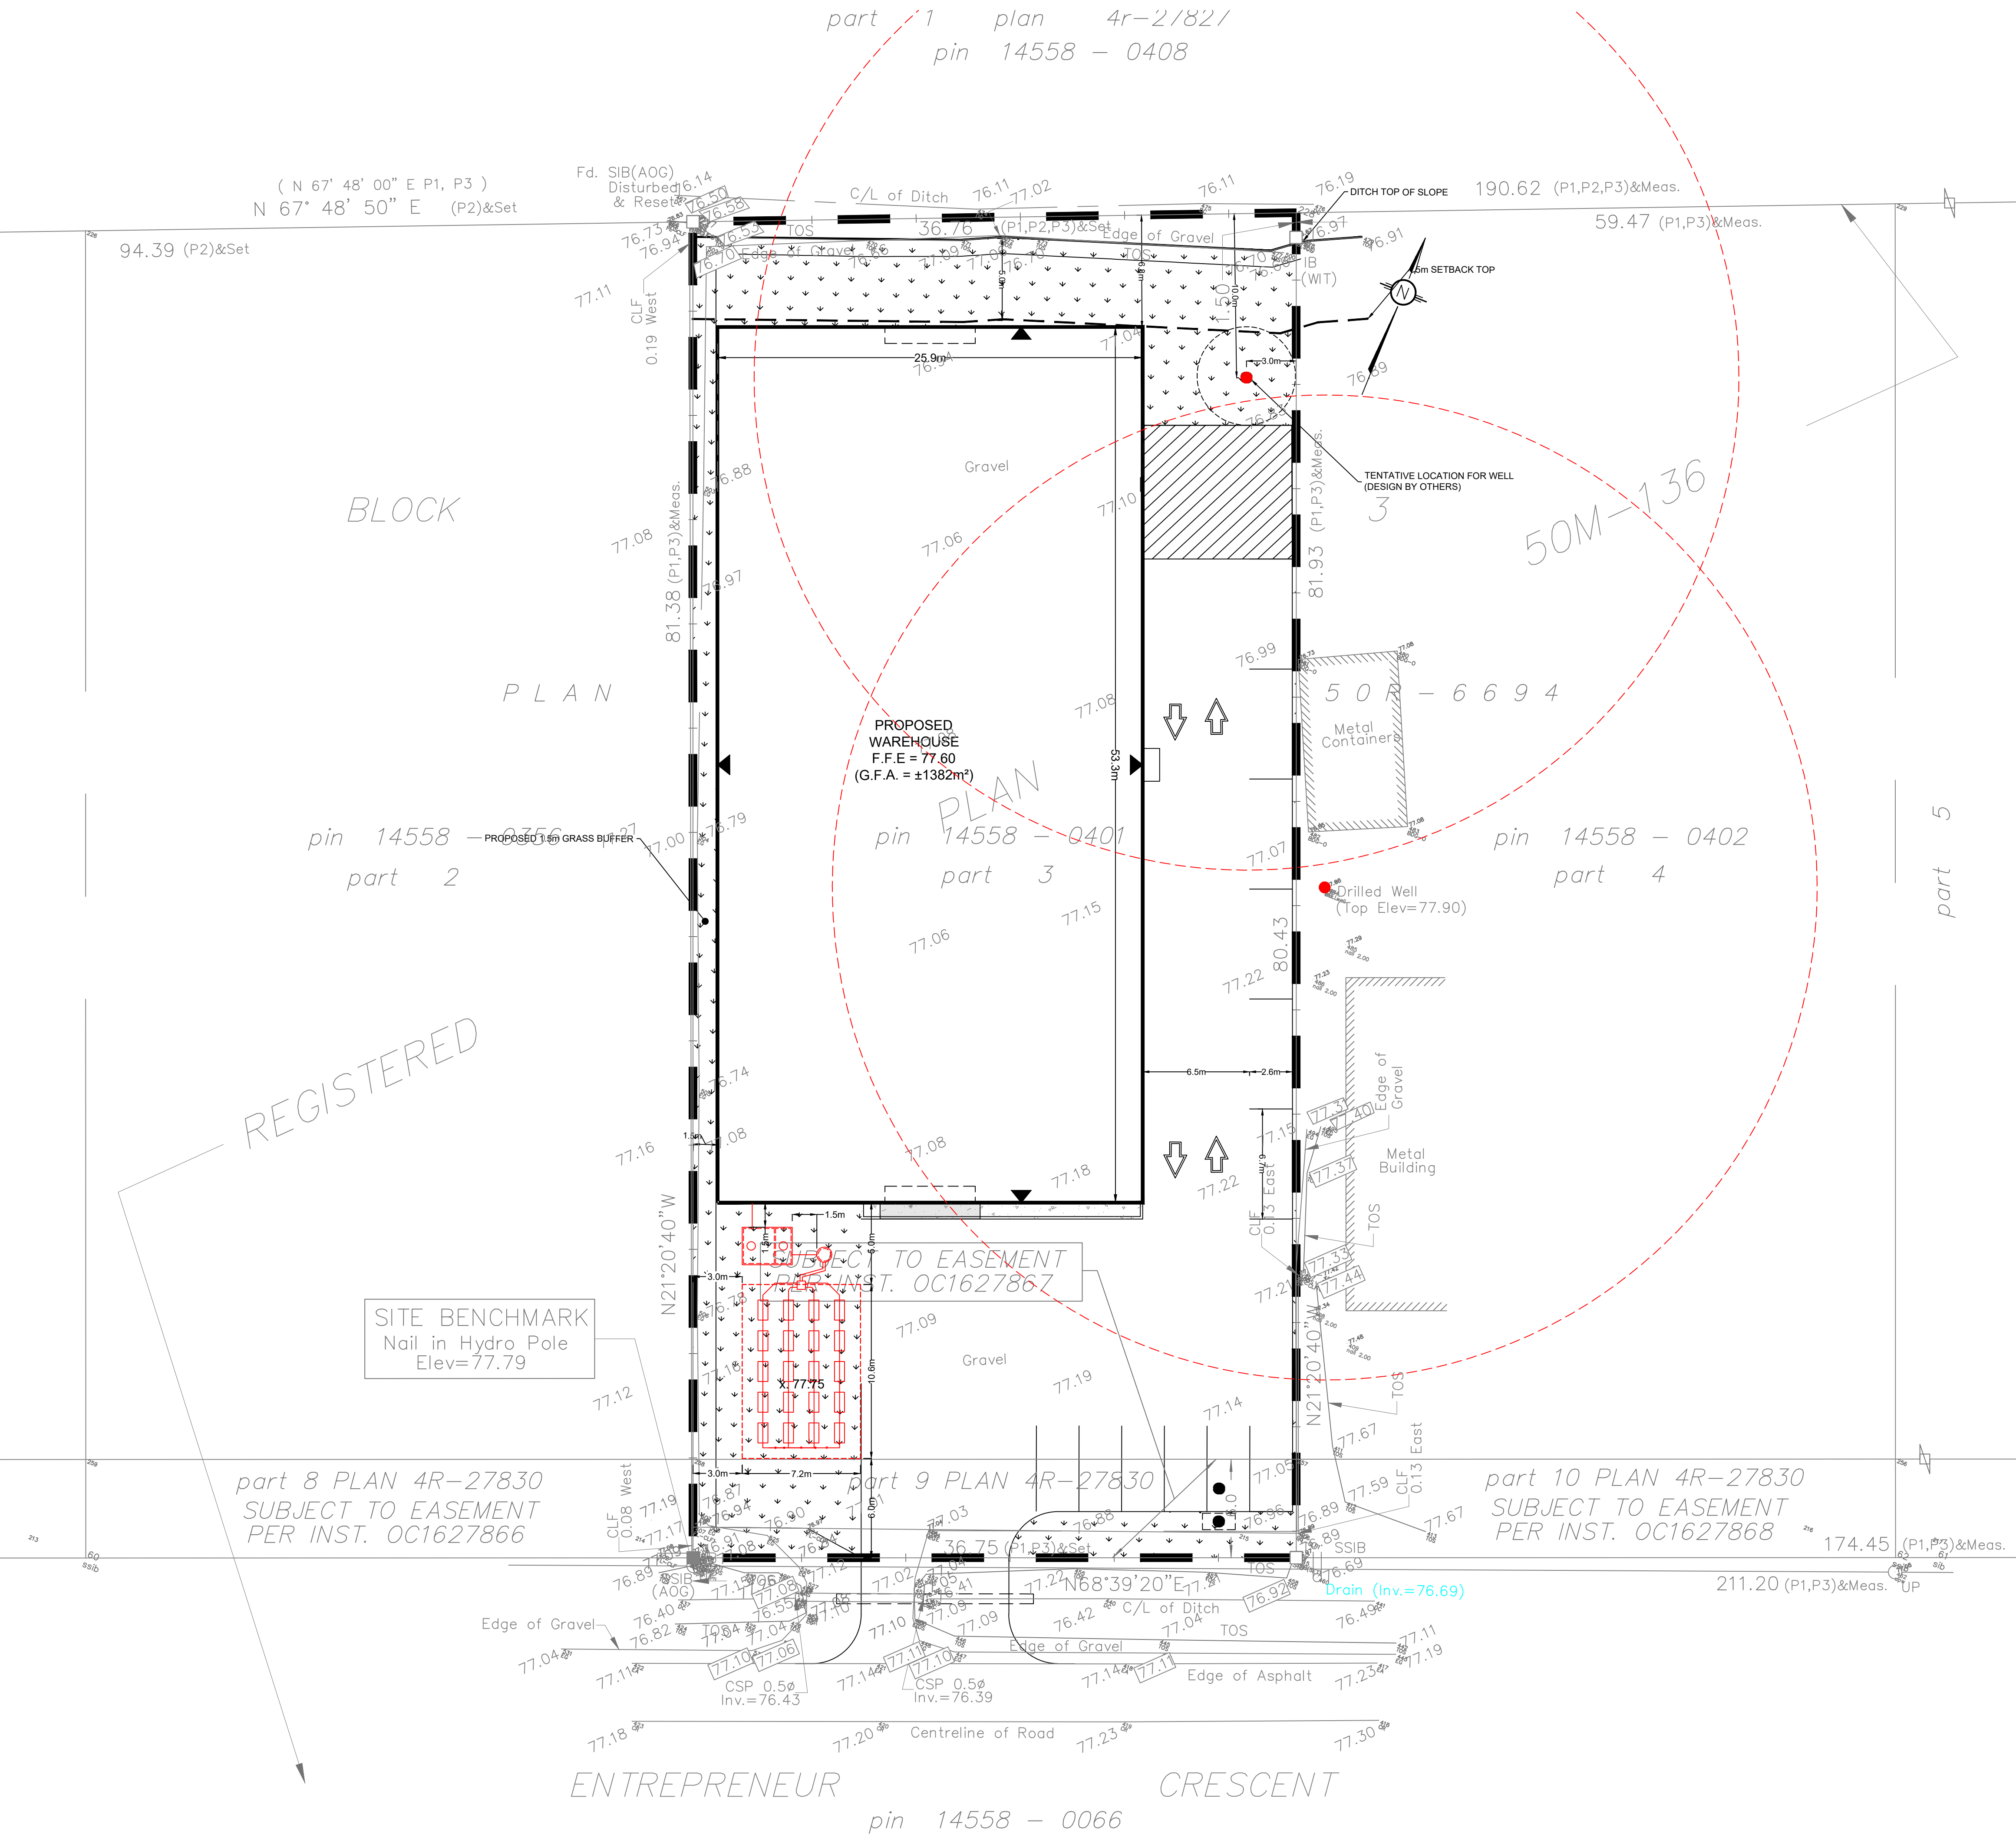

SEPTIC SITE LOCATION

SCALE: 1:200