

LEGEND


- PROPERTY LINE
EX. ROAD/ALIGNMENT
EX. CHAINLINK FENCE
EX. BARRIER CURB (SC1.1)
EX. SIGN
EX. VEGETATION
EX. & OF DITCH
EX. TOP OF SLOPE
EX. EDGE OF ASPHALT
EX. CULVERT
EX. STORM SEWER
EX. STORM MANHOLE
EX. SANITARY SEWER
EX. SANITARY MANHOLE
EX. WATERMAIN
EX. WATER VALVE
EX. GROUND ELEVATION
EX. SLOPE
PROP. STORM SEWER
PROP. STORM MANHOLE
PROP. RAIN WATER LEADED
PROP. GROUND ELEVATION
PROP. SLOPE
PROP. GROUND ELEVATION
PROP. TOP OF CURB ELEVATION
PROP. BOTTOM OF CURB ELEVATION
PROP. TOP OF TRENCH ELEVATION
PROP. BOTTOM OF TRENCH ELEVATION
PROP. TOP OF GRATE ELEVATION
MATCH PROP. TO EX. ELEVATION
PROP. 3:1 TERRACING
PROP. 50MM# CLEAR STONE
PROP. SOFT LANDSCAPING
EX. ASPHALT TO REMAIN AS-IS
PROP. LIGHT DUTY ASPHALT
PROP. SWALE

PROPOSED LIGHT DUTY ASPHALT PAVEMENT COMPOSITION:
- ASPHALTIC CONCRETE (PG 58-34) - 65mm HL3/SP12.5 CAT C
- OPSS 1010 GRAN A BASE - 150mm
- OPSS 1010 GRAN B SUBBASE TYPE II - 300mm

CAUTION
THE POSITION OF ALL POLE LINES, CONDUITS, WATERMAINS, SEWERS AND OTHER UNDERGROUND AND OVERGROUND UTILITIES AND STRUCTURES IS NOT NECESSARILY SHOWN ON THE CONTRACT DRAWINGS, AND WHERE SHOWN, THE ACCURACY OF THE POSITION OF SUCH UTILITIES AND STRUCTURES IS NOT GUARANTEED. BEFORE STARTING WORK, DETERMINE THE EXACT LOCATION OF ALL SUCH UTILITIES AND STRUCTURES AND ASSUME ALL LIABILITY FOR DAMAGE TO THEM.

REV	REVISION DESCRIPTION	DATE	BY	APPD
6	REVISED PER CITY COMMENTS	14/04/25	AGJ	AJ
5	RE-ISSUED FOR SPA	20/03/25	AJ	AJ
4	RE-ISSUED FOR SPA	05/02/25	AJ	AJ
3	RE-ISSUED FOR SPA	01/04/24	AJ	AJ
2	RE-ISSUED FOR SPA	11/01/24	AJ	AA
1	ISSUED FOR SPA	26/07/23	AJ	AA

REV	REVISION DESCRIPTION	DATE	BY	APPD
6	REVISED PER CITY COMMENTS	14/04/25	AGJ	AJ
5	RE-ISSUED FOR SPA	20/03/25	AJ	AJ
4	RE-ISSUED FOR SPA	05/02/25	AJ	AJ
3	RE-ISSUED FOR SPA	01/04/24	AJ	AJ
2	RE-ISSUED FOR SPA	11/01/24	AJ	AA
1	ISSUED FOR SPA	26/07/23	AJ	AA

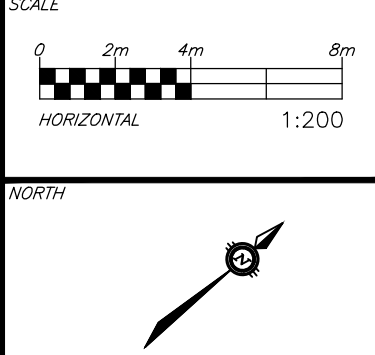

REVIEWED BY: [Signature]

CLIENT: HAVEN BAPTIST CHURCH
4000 STRANDHERD DRIVE
OTTAWA, ON. K2J 4R8
exp. Services Inc.
1-877-888-1880 / 1-613-225-7330
4000 Strandherd Drive, Unit 100
Ottawa, ON K2J 4R8
Canada
www.exp.com
• BUILDINGS • EARTH & ENVIRONMENT • ENERGY •
• INDUSTRIAL • INFRASTRUCTURE • SUSTAINABILITY •

BASEPLAN	PROJECT
DESIGN	AJ
CHECKED	AA
CAD	AJ
PROJECT MANAGER	AA
APPROVED	AA

PROJECT: HAVEN BAPTIST CHURCH
4000 STRANDHERD Drive
OTTAWA, ONTARIO.
SITE SERVICING, GRADING
AND DRAINAGE PLAN
C200

PROJECT No. OTT-22029363-40
SURVEY BY: ADY
SURVEY DATE: DEC 10, 2018
DRAWING No. C200