





L1
L1100
LEVEL 3 TERRACE KEY PLAN
PLAN VIEW

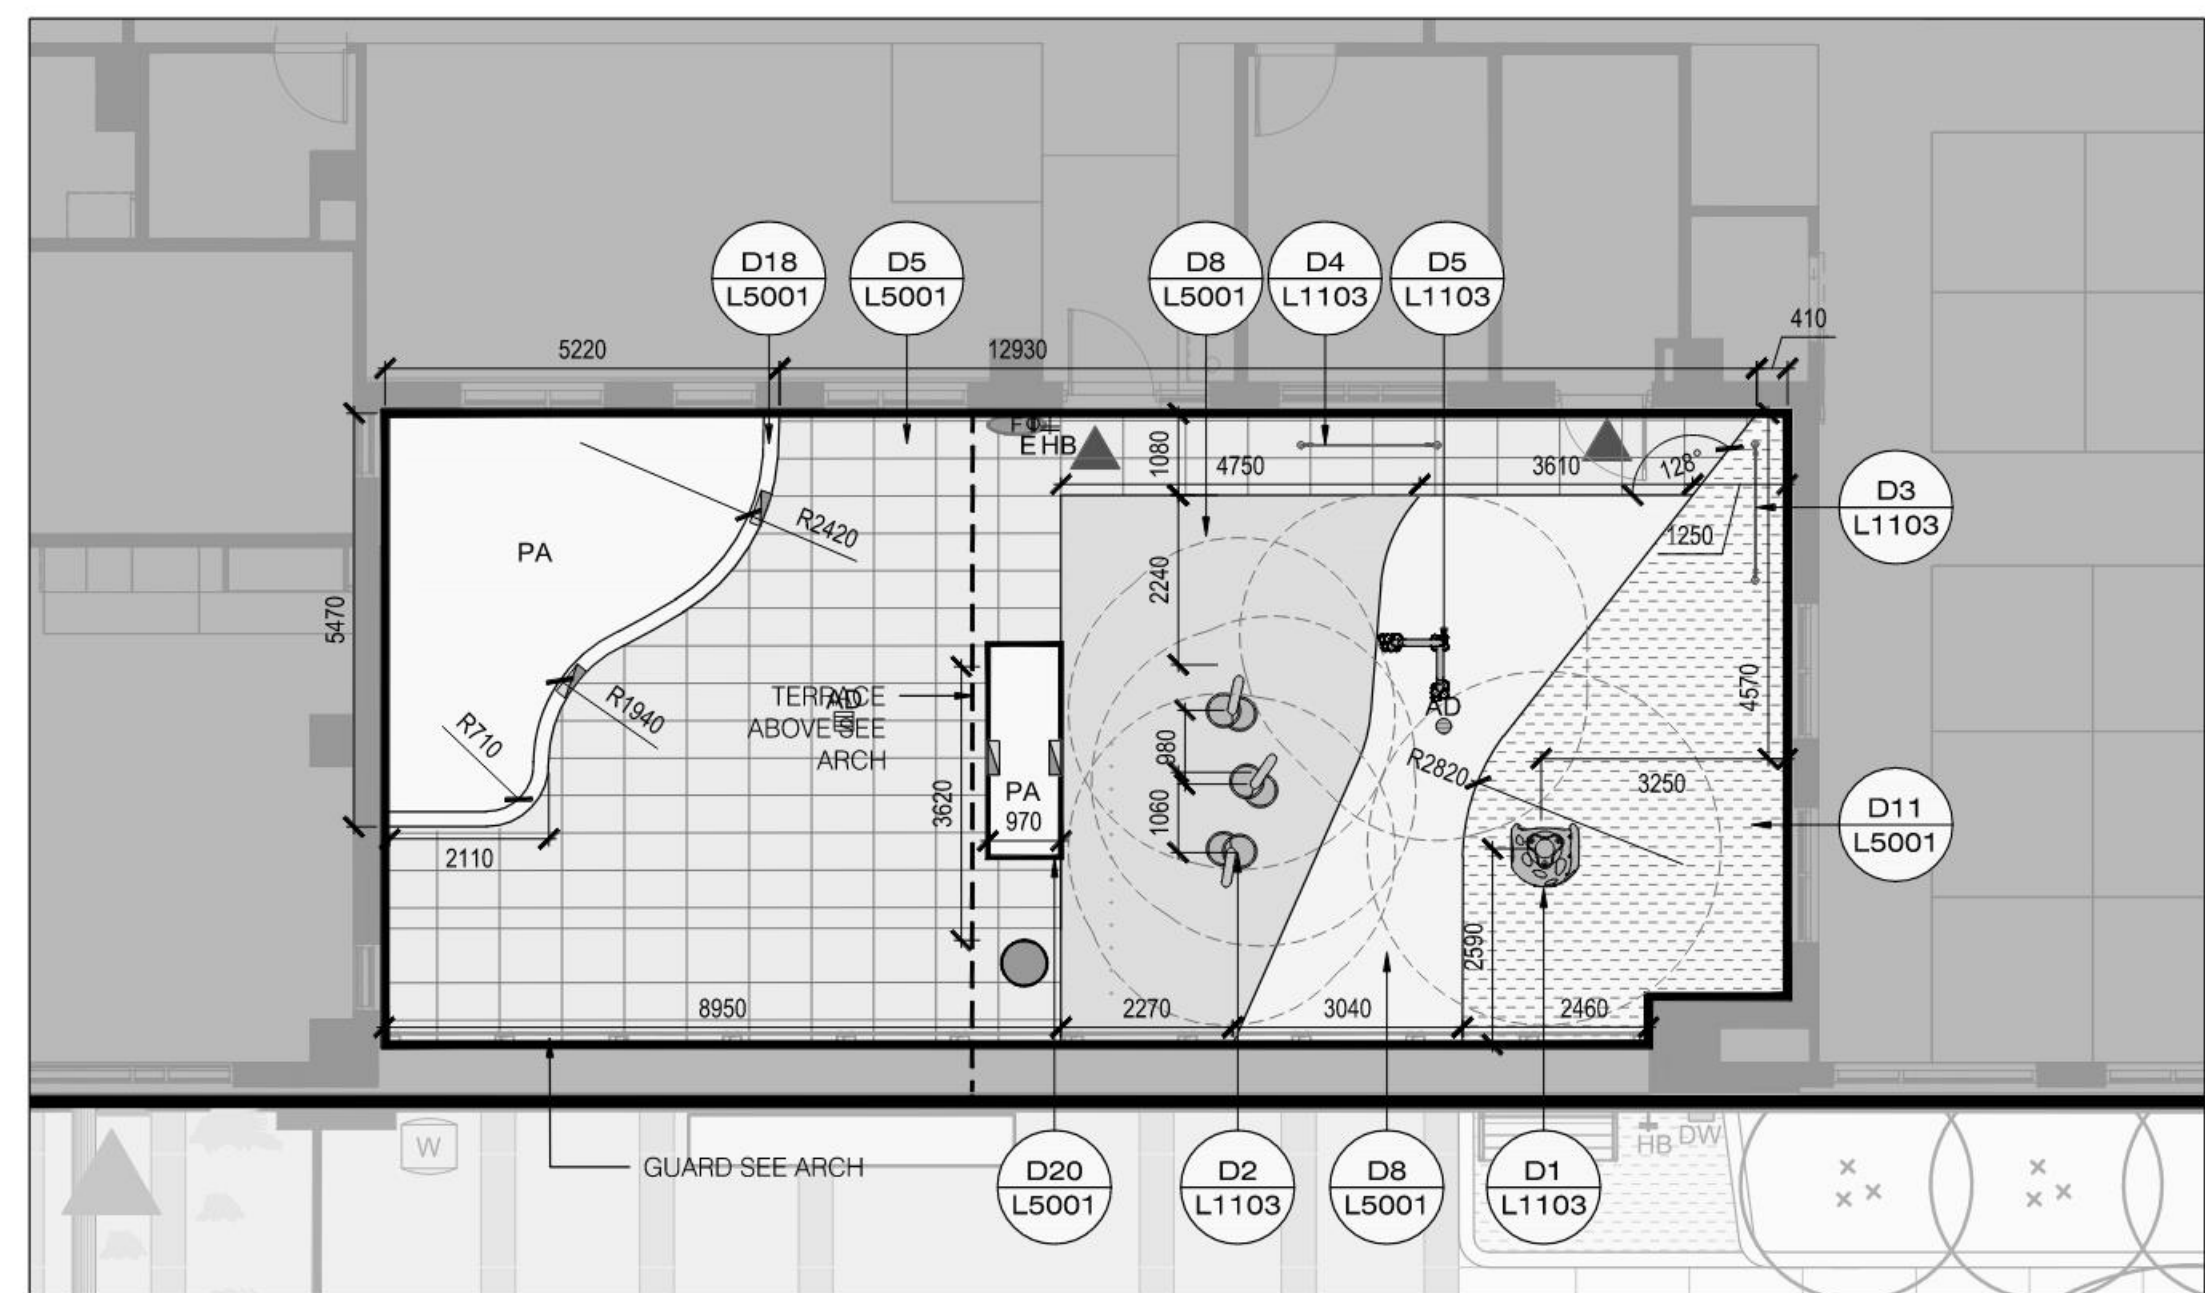

L2
L1100
LEVEL 3 AUTISM THERAPY TERRACE
LAYOUT PLAN

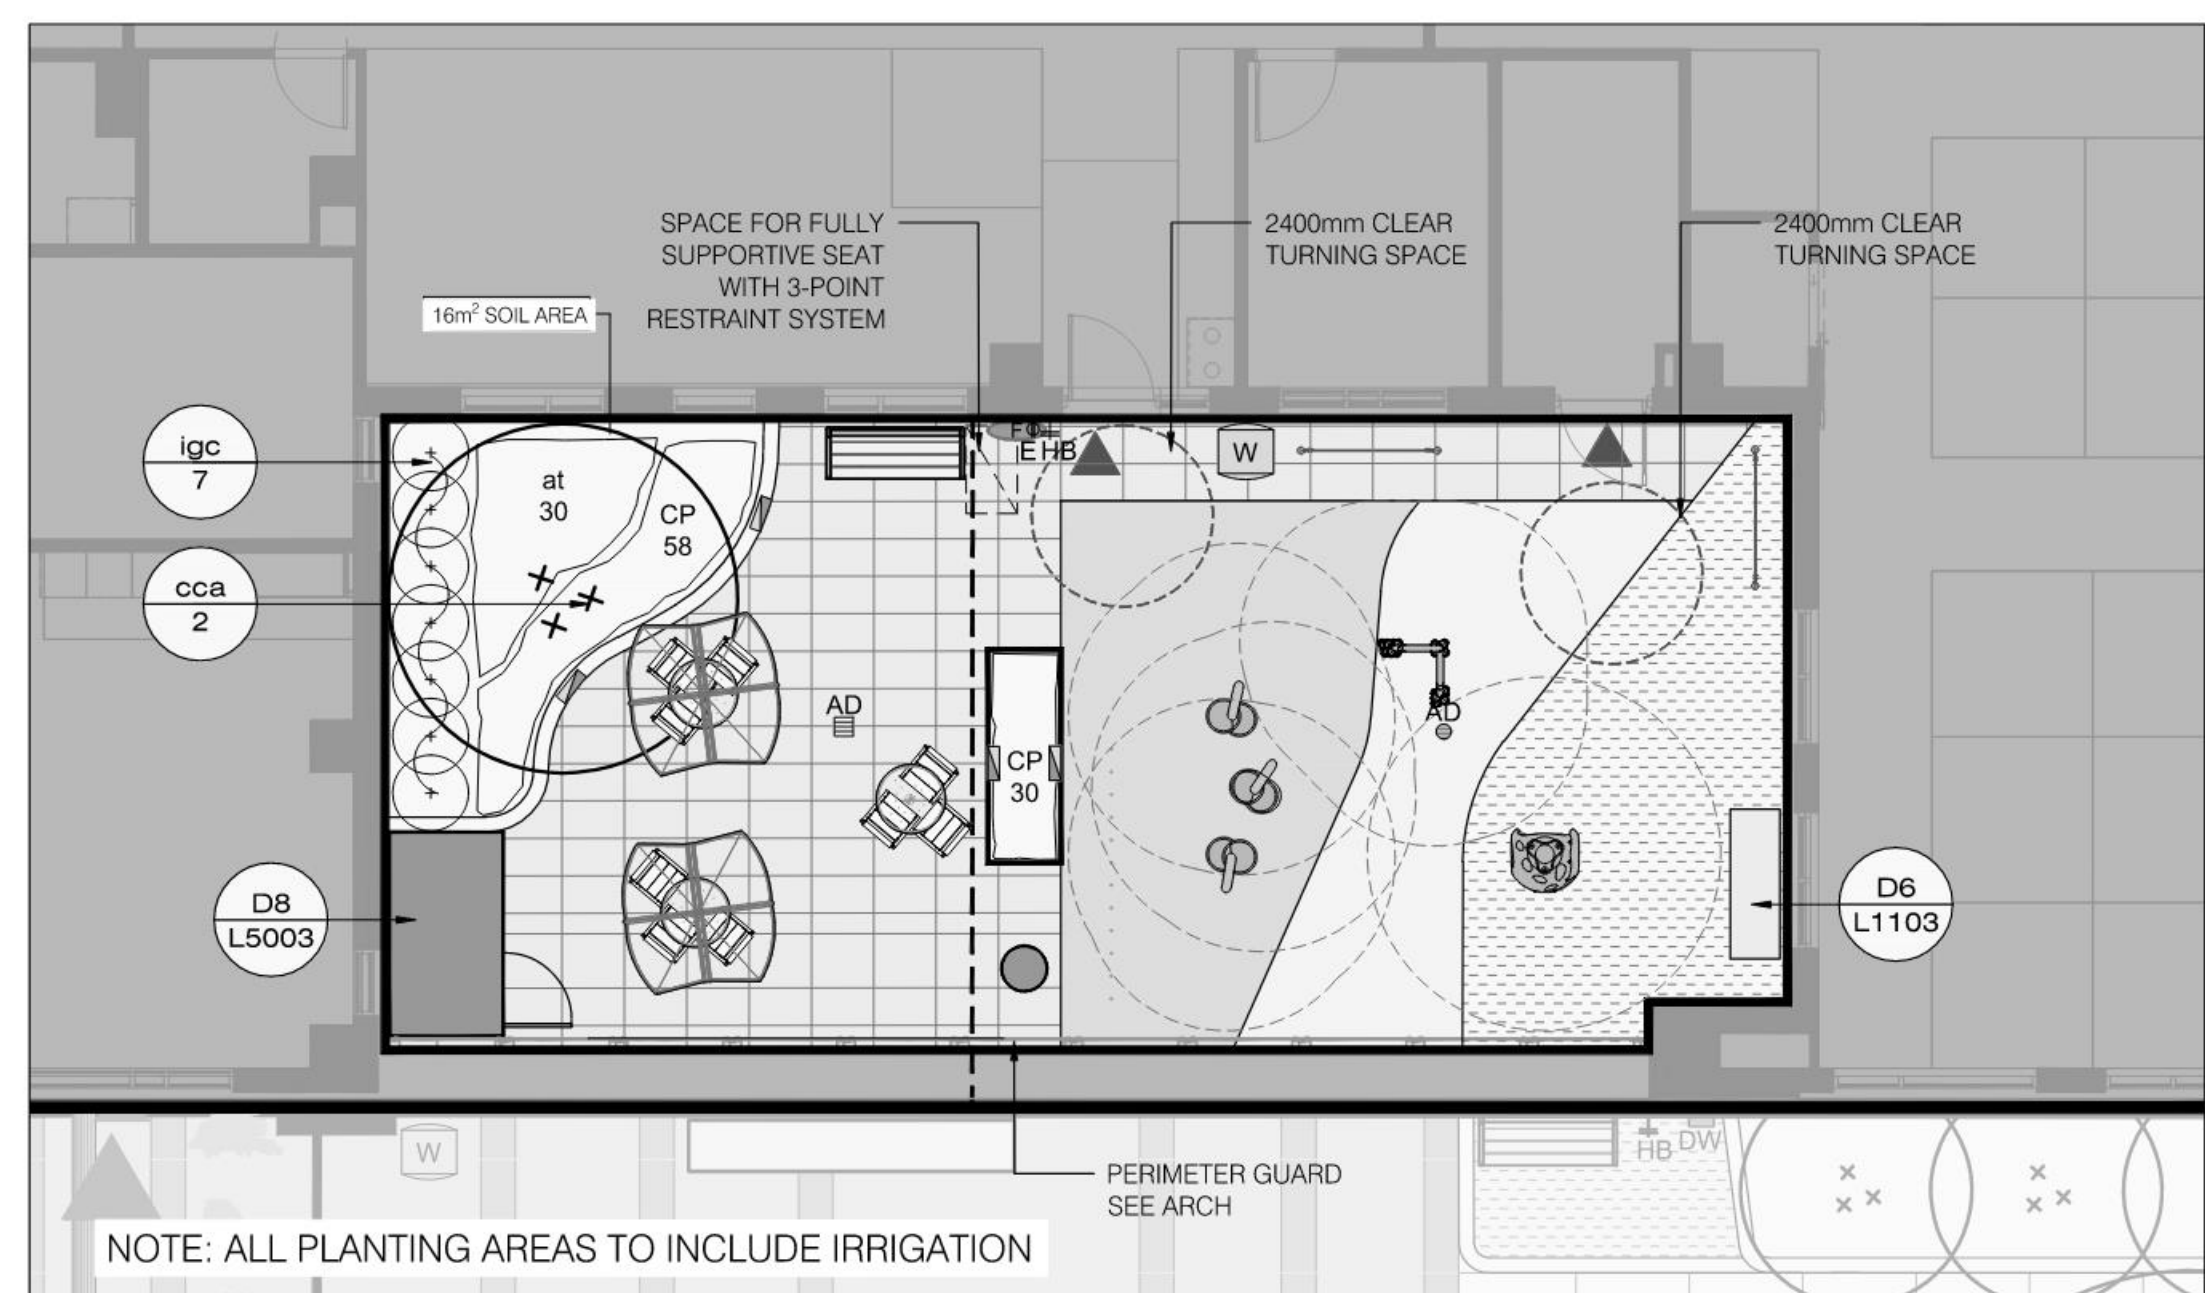


L3
L1100
LEVEL 3 AUTISM THERAPY TERRACE
PLANTING PLAN

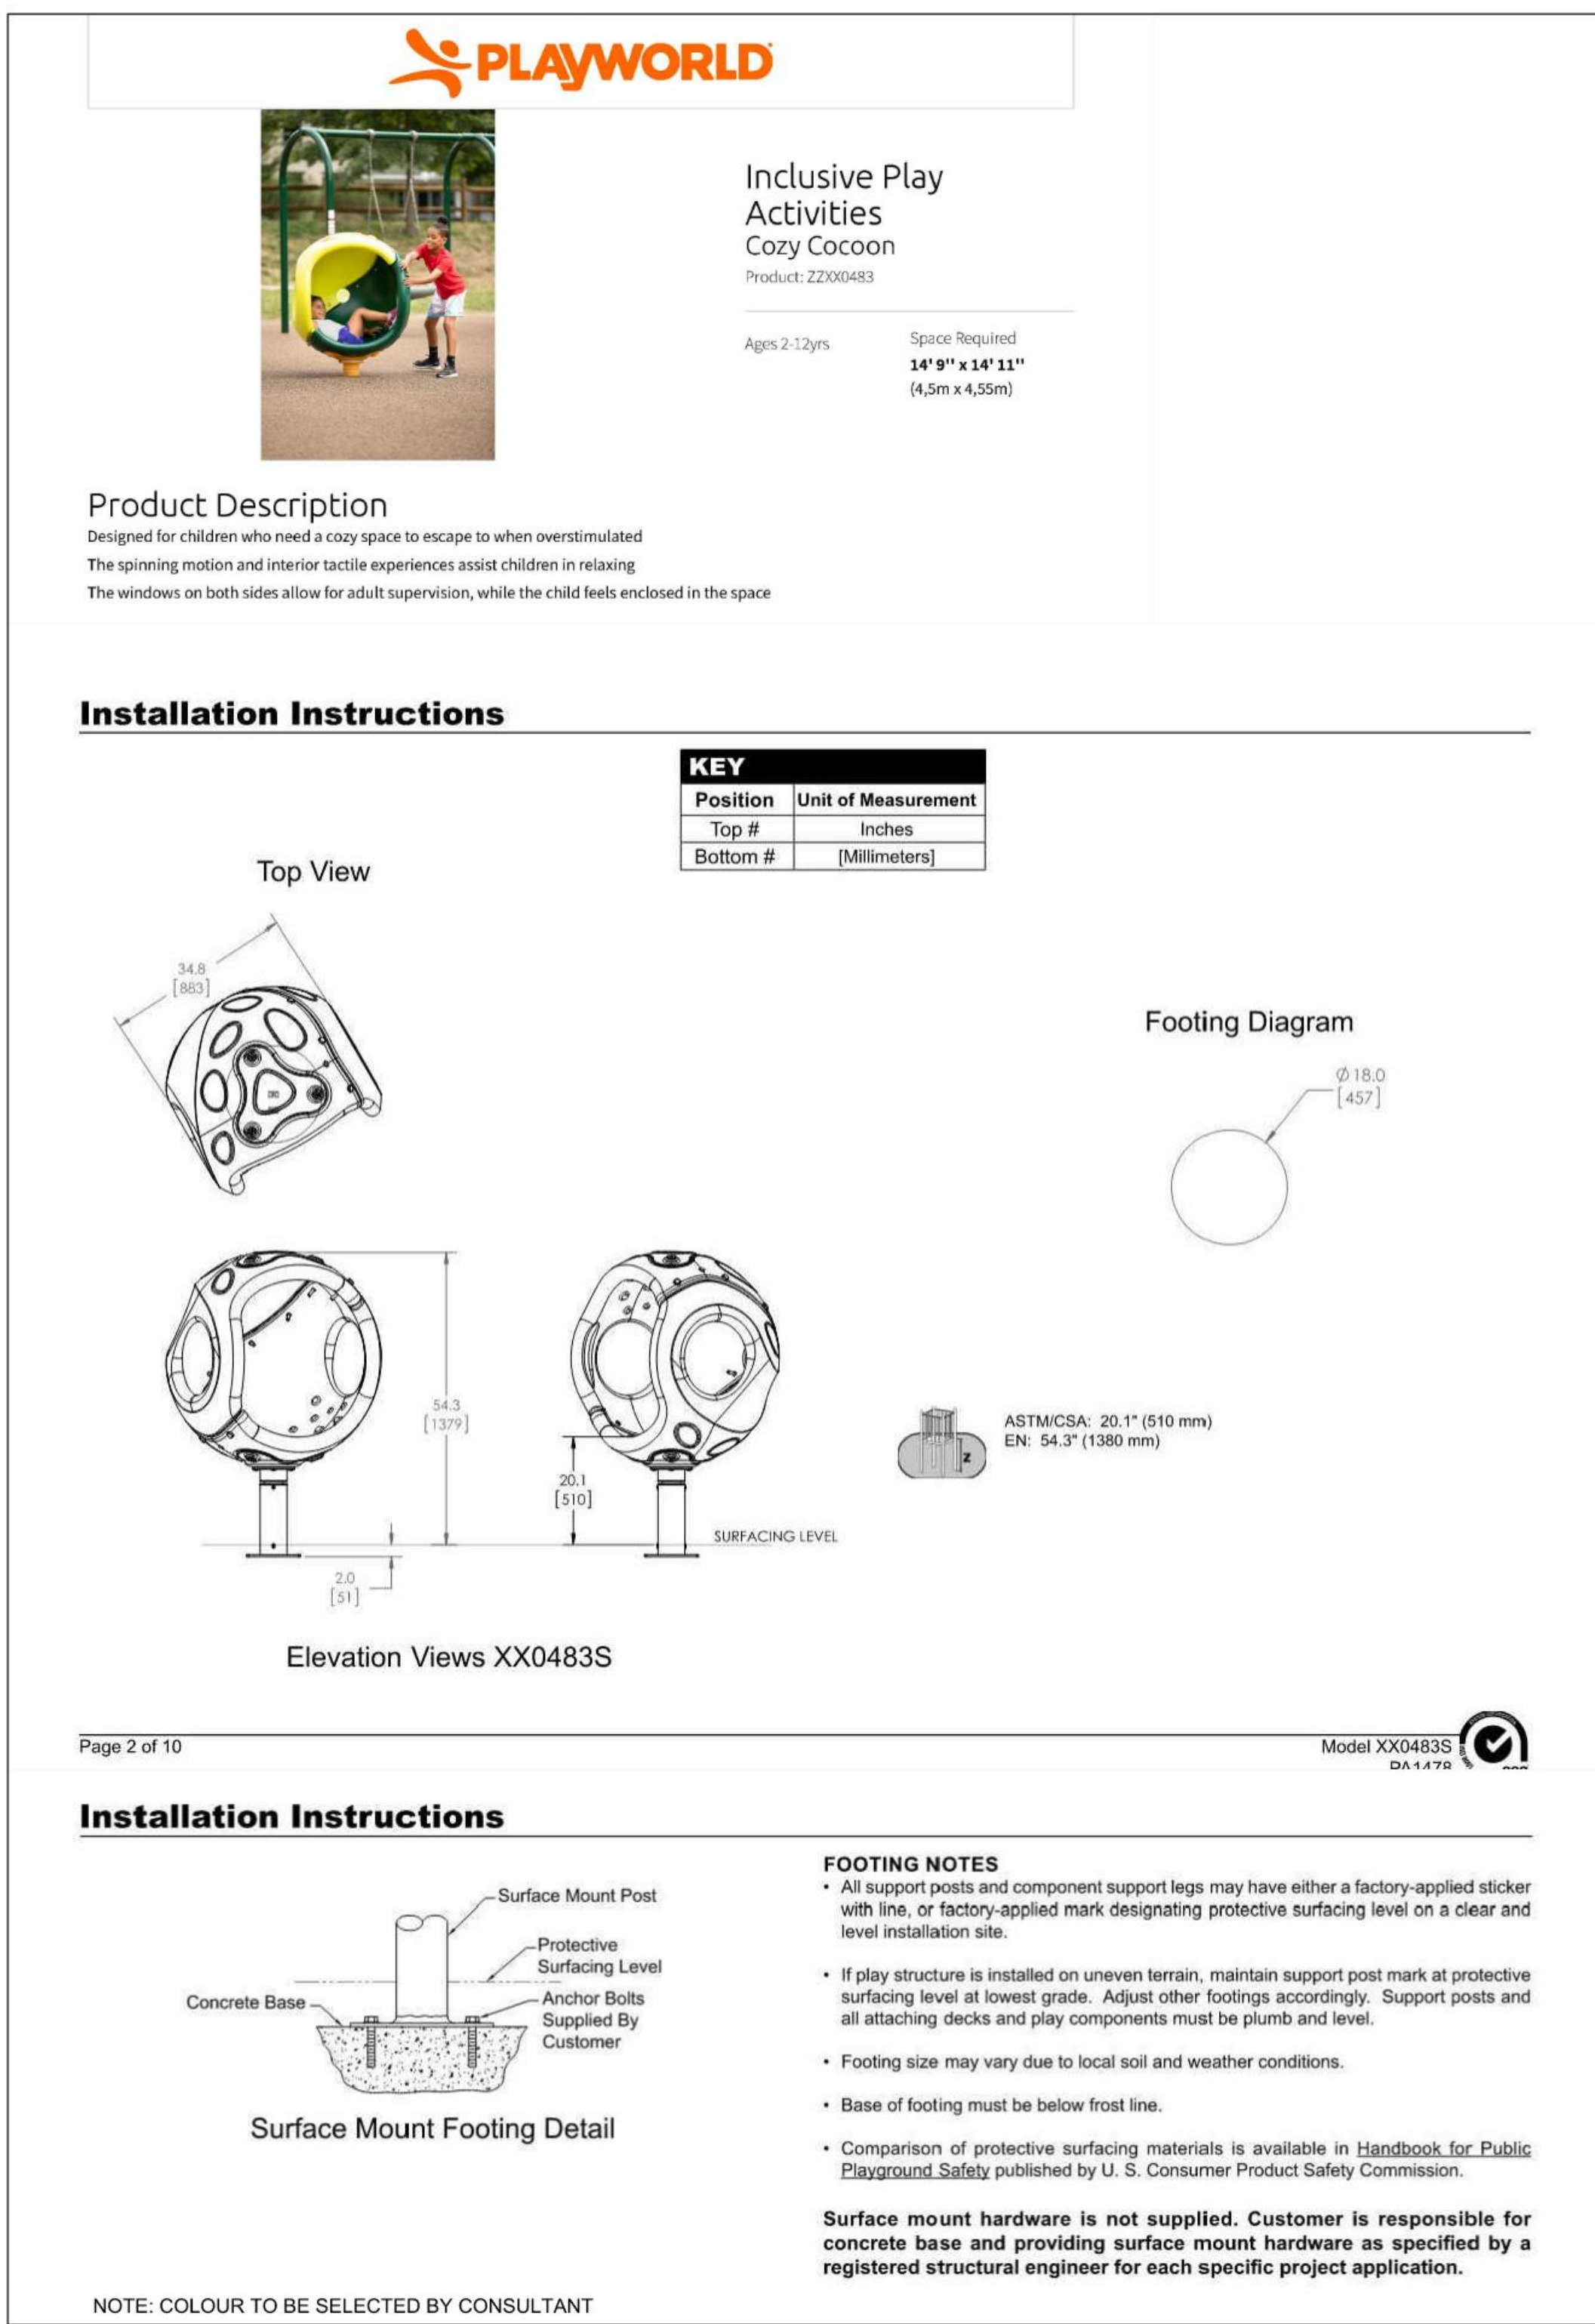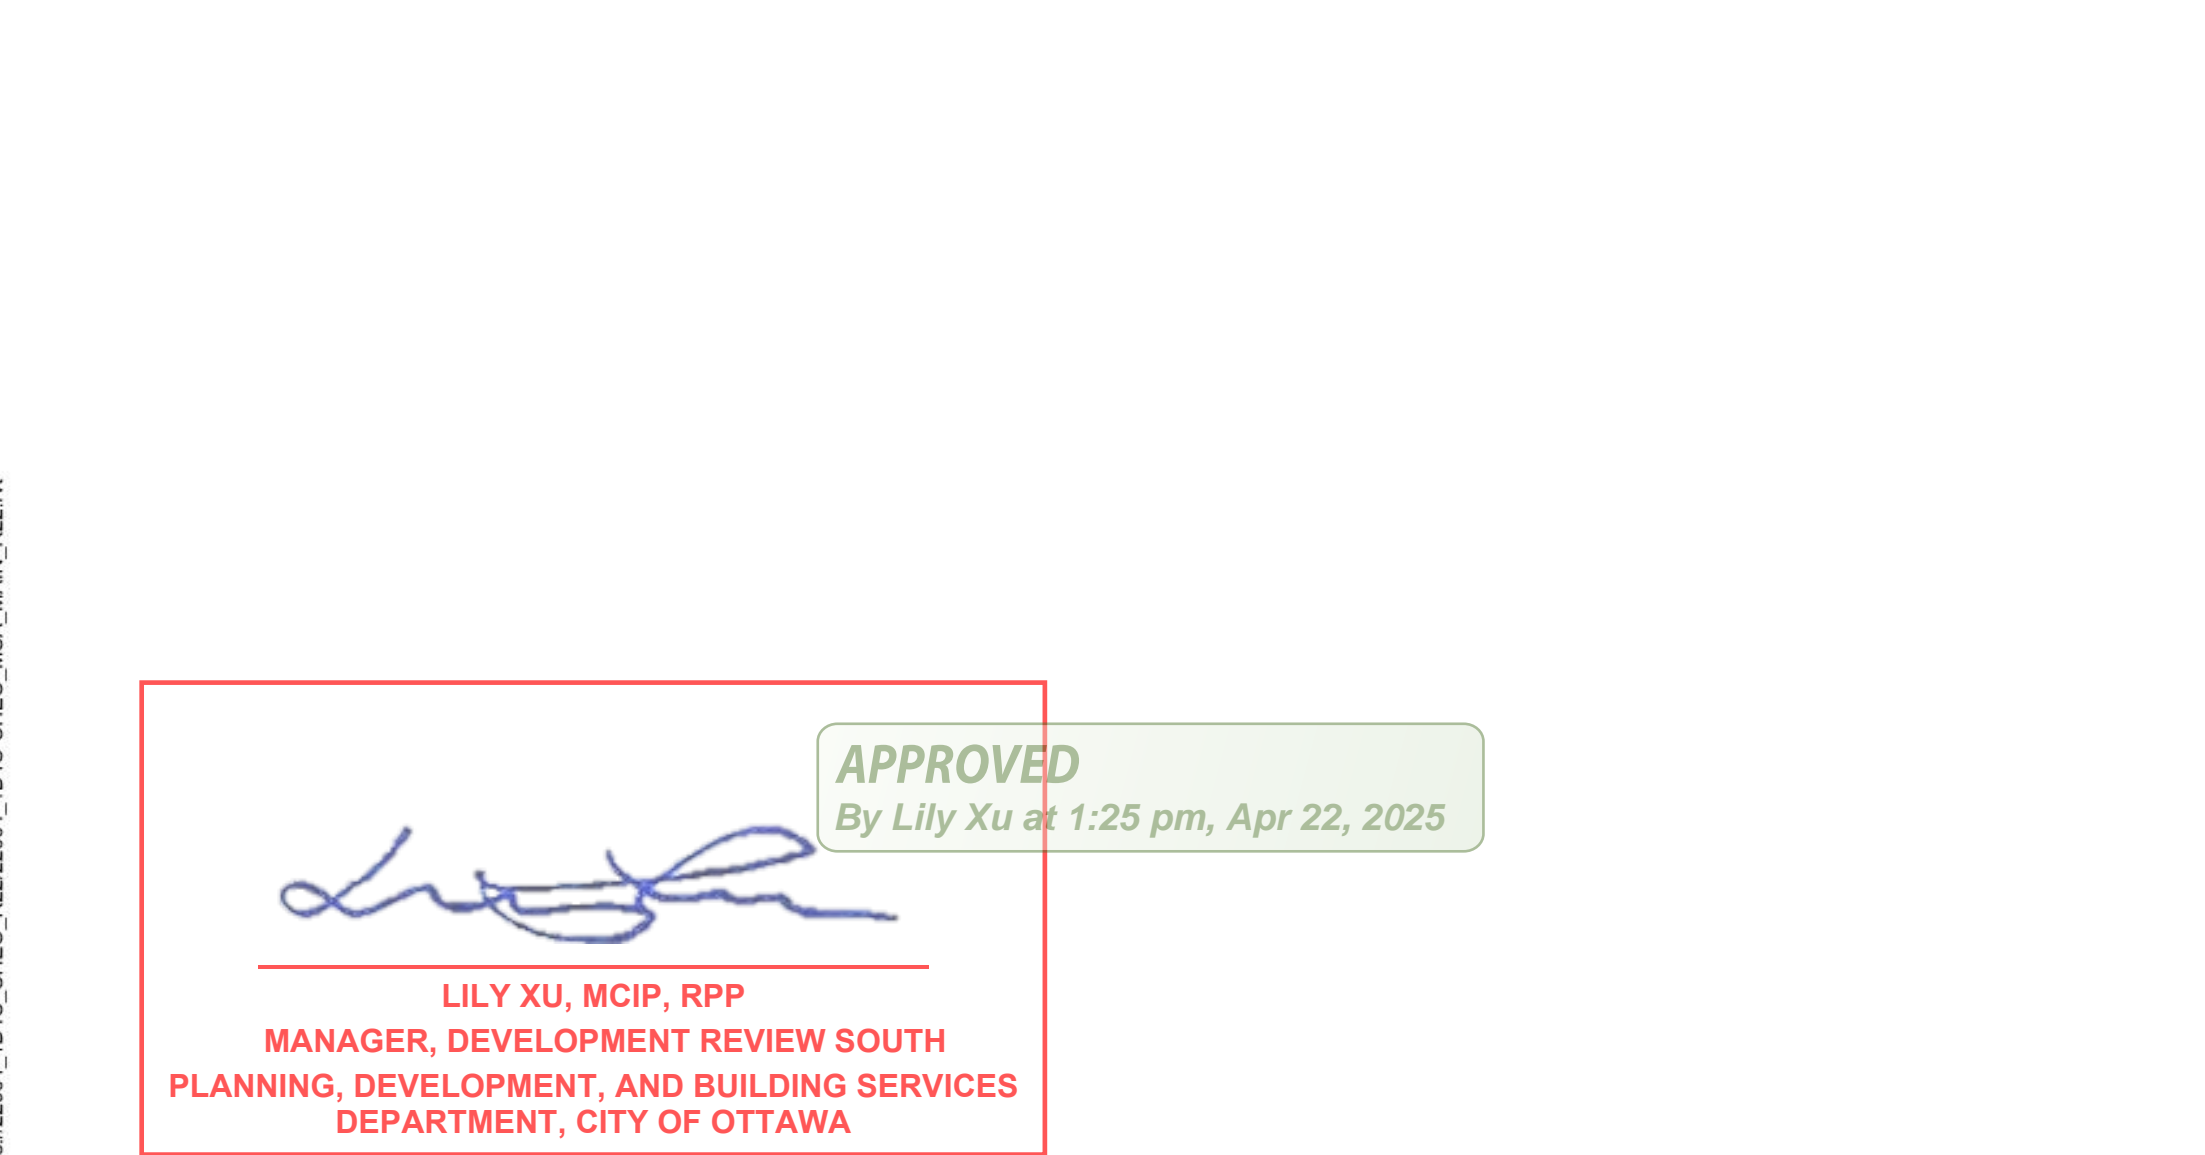


D1
L1100
TYPICAL RESPITE ELEMENT TYPE ONE AT AUTISM THERAPY TERRACE
MANUFACTURER'S RENDERING

Key	Qty.	Botanical Name	Common Name	Cal.	Sprd.	Hgt.	Root	Remarks
SHRUBS								
lgc	7	Ilex glabra 'Compacta'	Compact Inkberry				3 gallon pot	Broadleaf evergreen, salt tolerant
cca	1	Cercis canadensis	Eastern Redbud				3 gallon pot	Native, Multistemmed
PERENNIALS AND GRASSES								
at	30	Asclepias tuberosa	Butterfly Milkweed				1 gallon pot	Native
CP	88	Carex plantaginea	Plantain-leaved Sedge				2 gallon pot	Native, shade tolerant

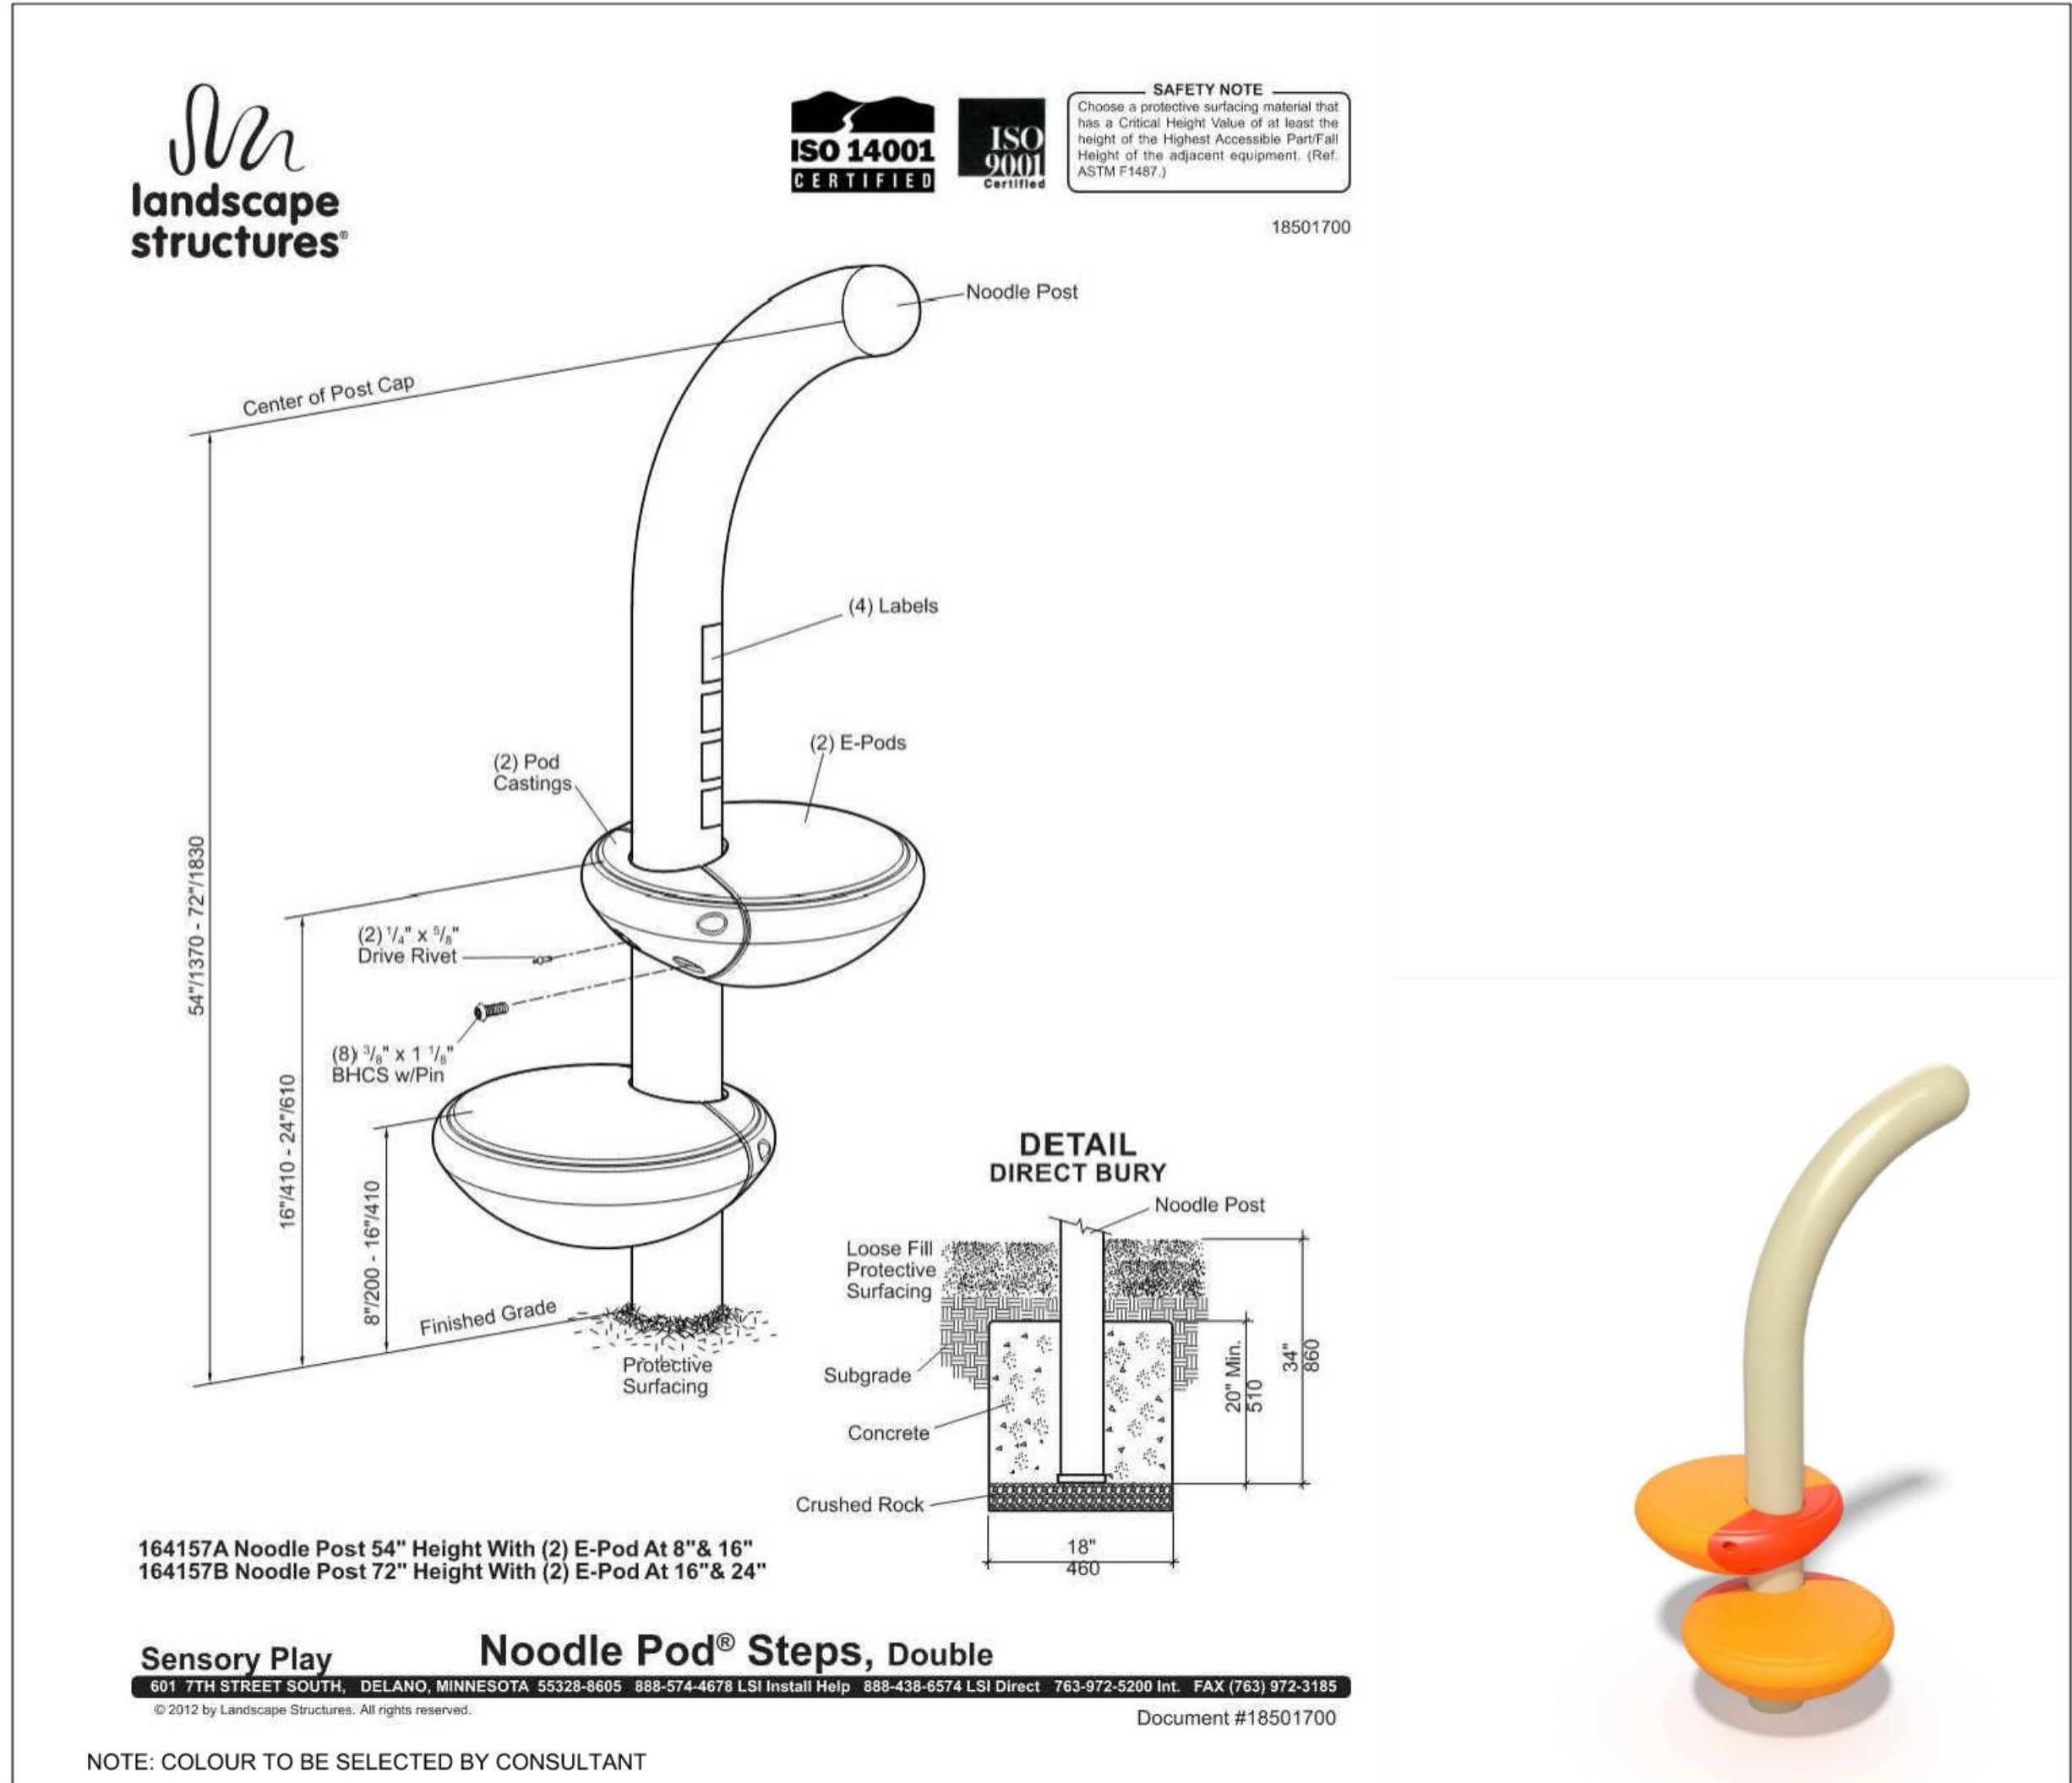


D2
L1100
TYPICAL POD STATION AT AUTISM THERAPY TERRACE
MANUFACTURER'S RENDERING

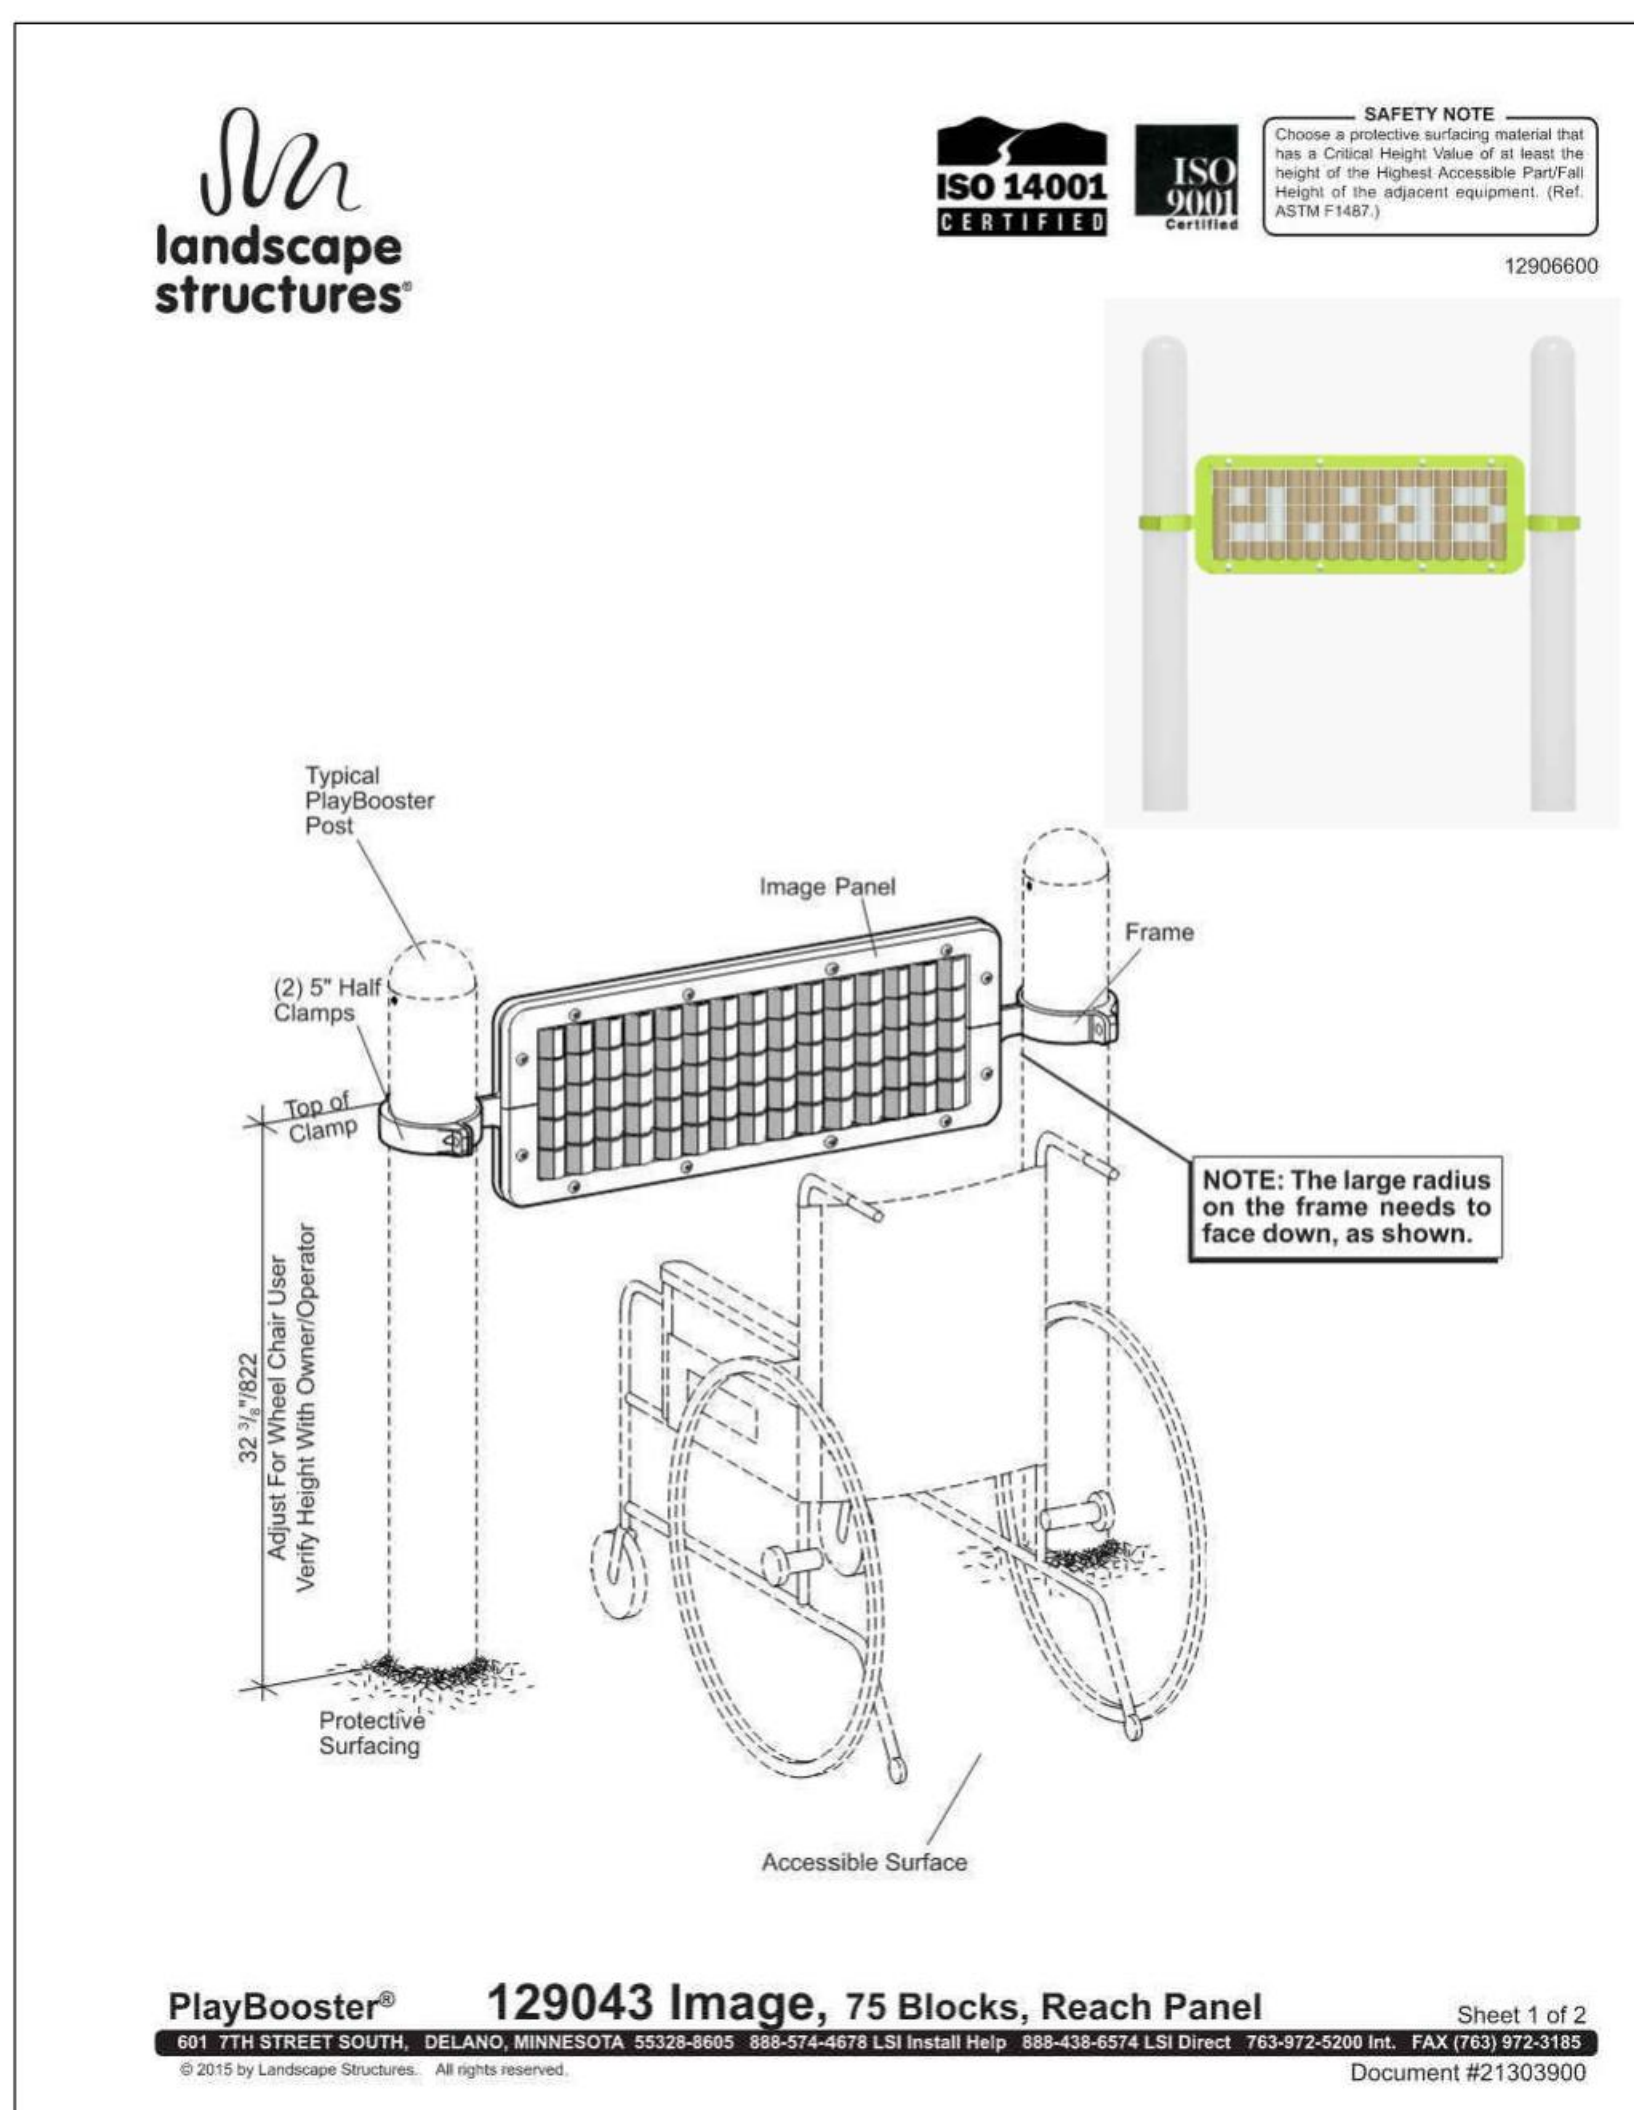

D3
L1100
TYPICAL PLAY PANEL AT AUTISM THERAPY TERRACE
IMAGE




D4
L1100
TYPICAL COMMUNICATION PANEL AT AUTISM THERAPY TERRACE
MANUFACTURER'S CUT SHEET

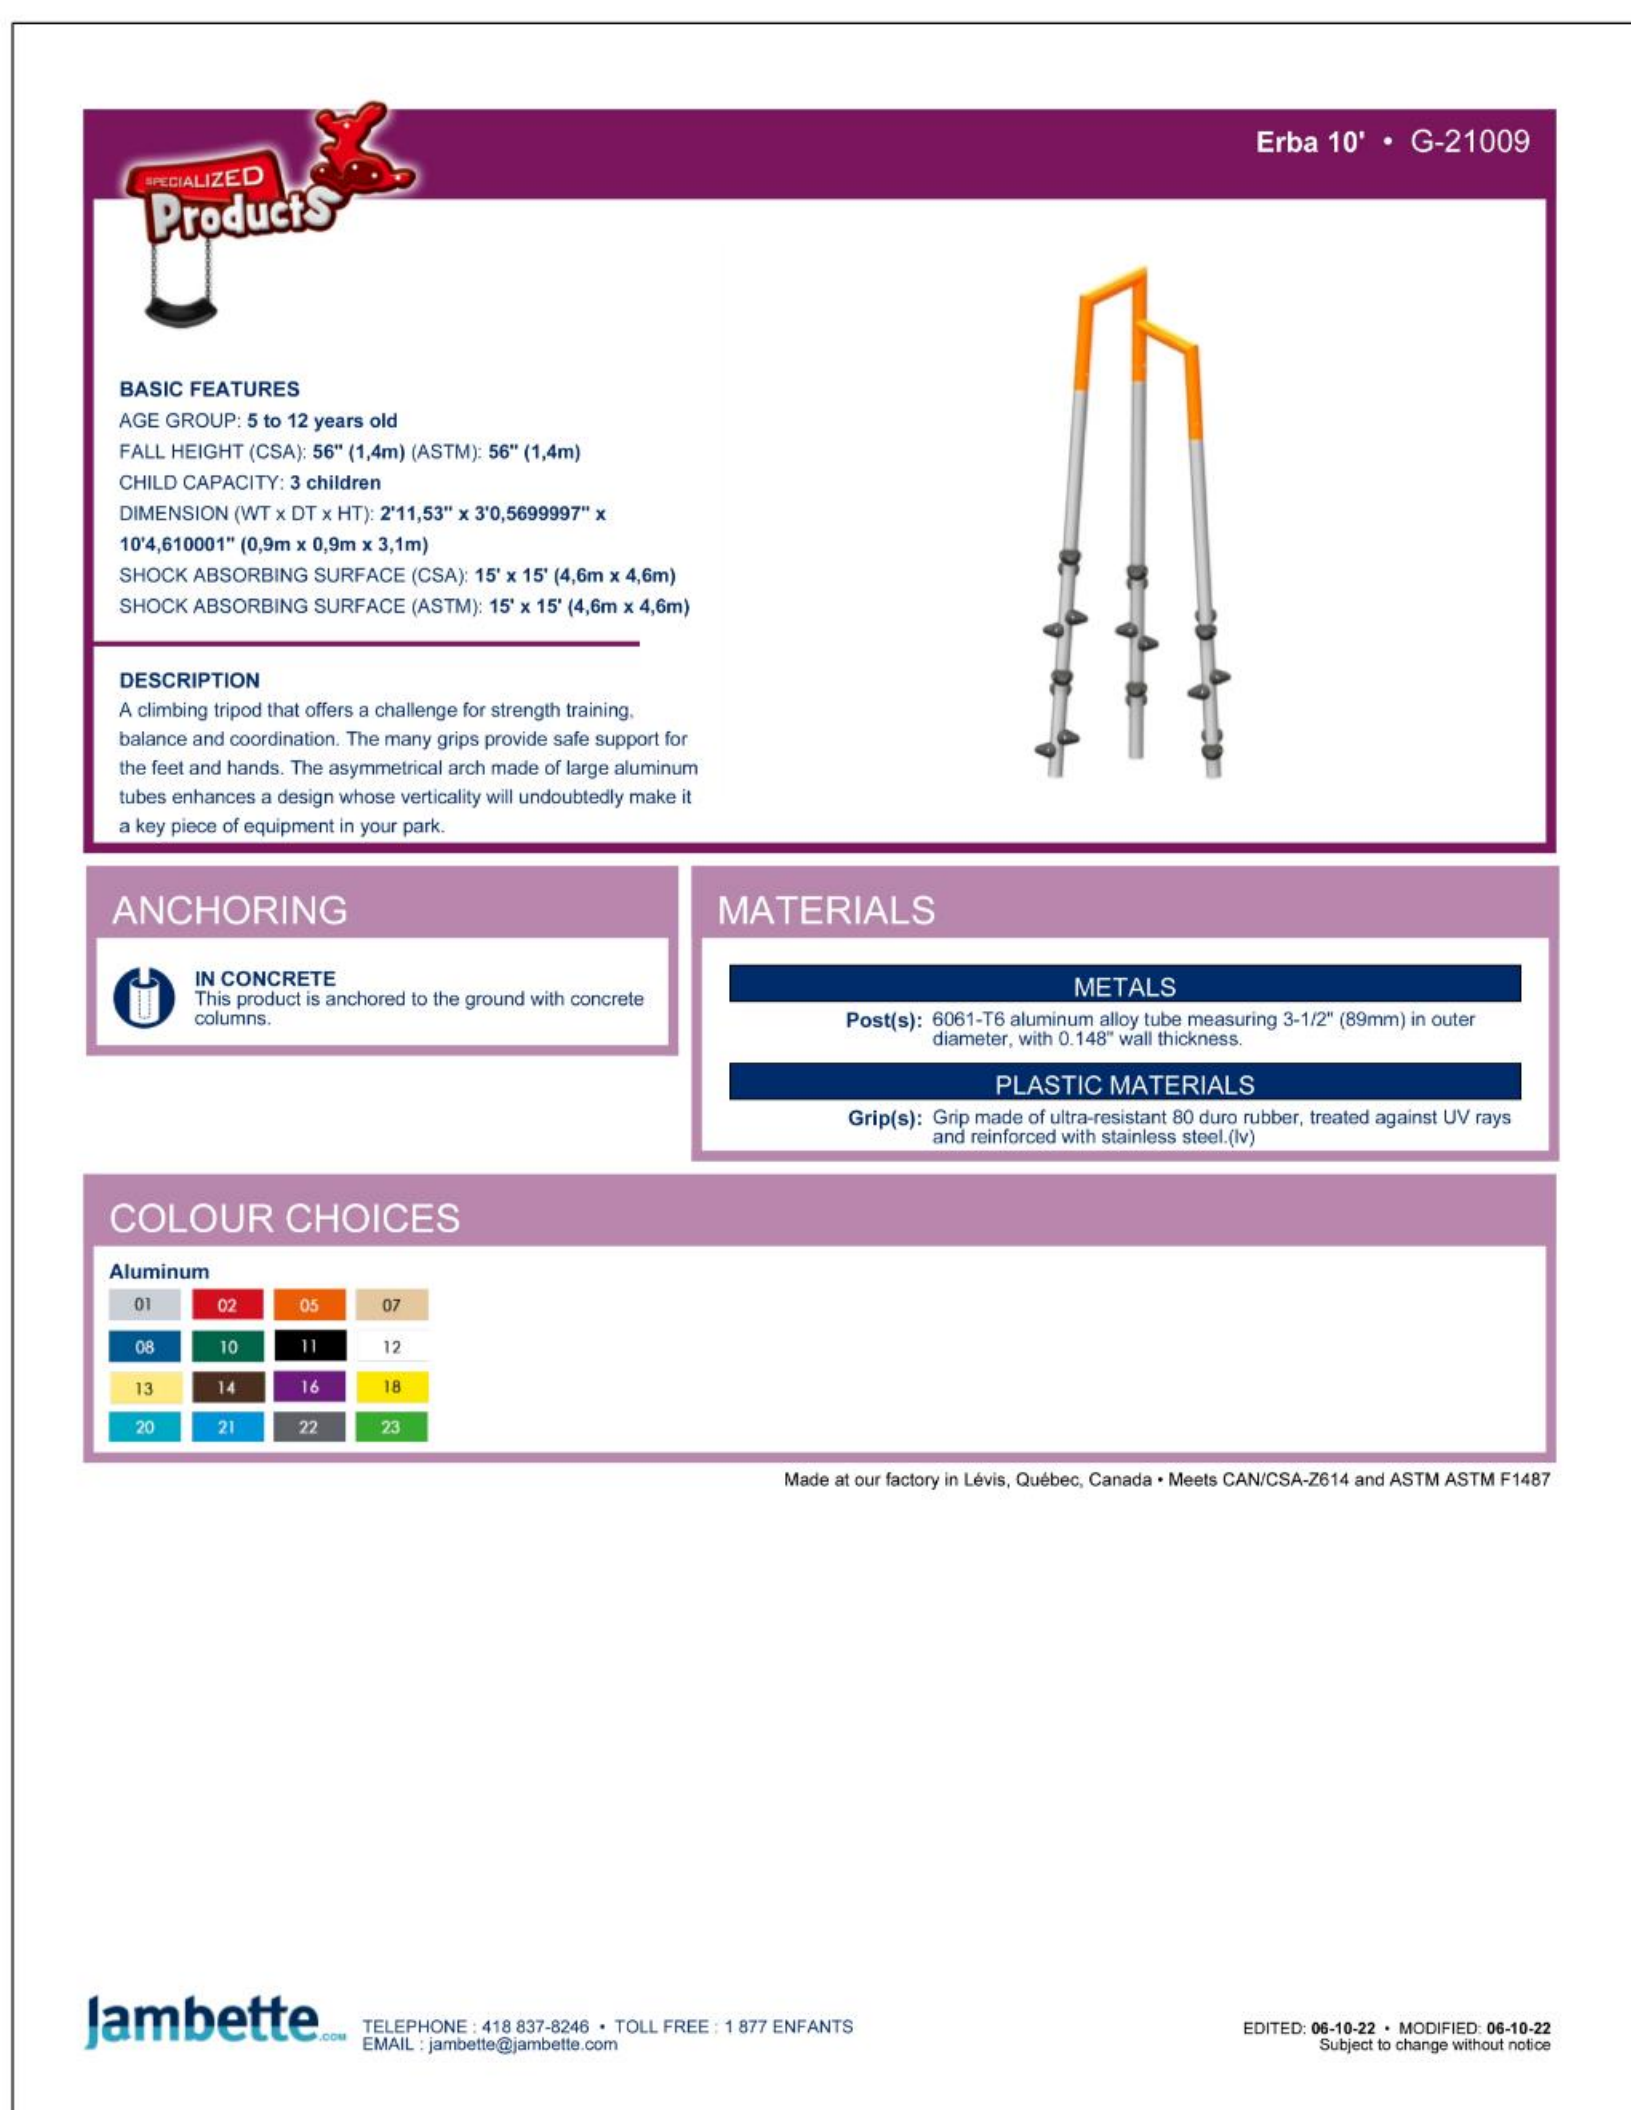

D5
L1100
TYPICAL HANGING POD CLIMBER AT AUTISM THERAPY TERRACE
MANUFACTURER'S CUT SHEET





D6
L1100
TYPICAL RESPITE ELEMENT TYPE TWO AT AUTISM THERAPY TERRACE
MANUFACTURER'S RENDERING

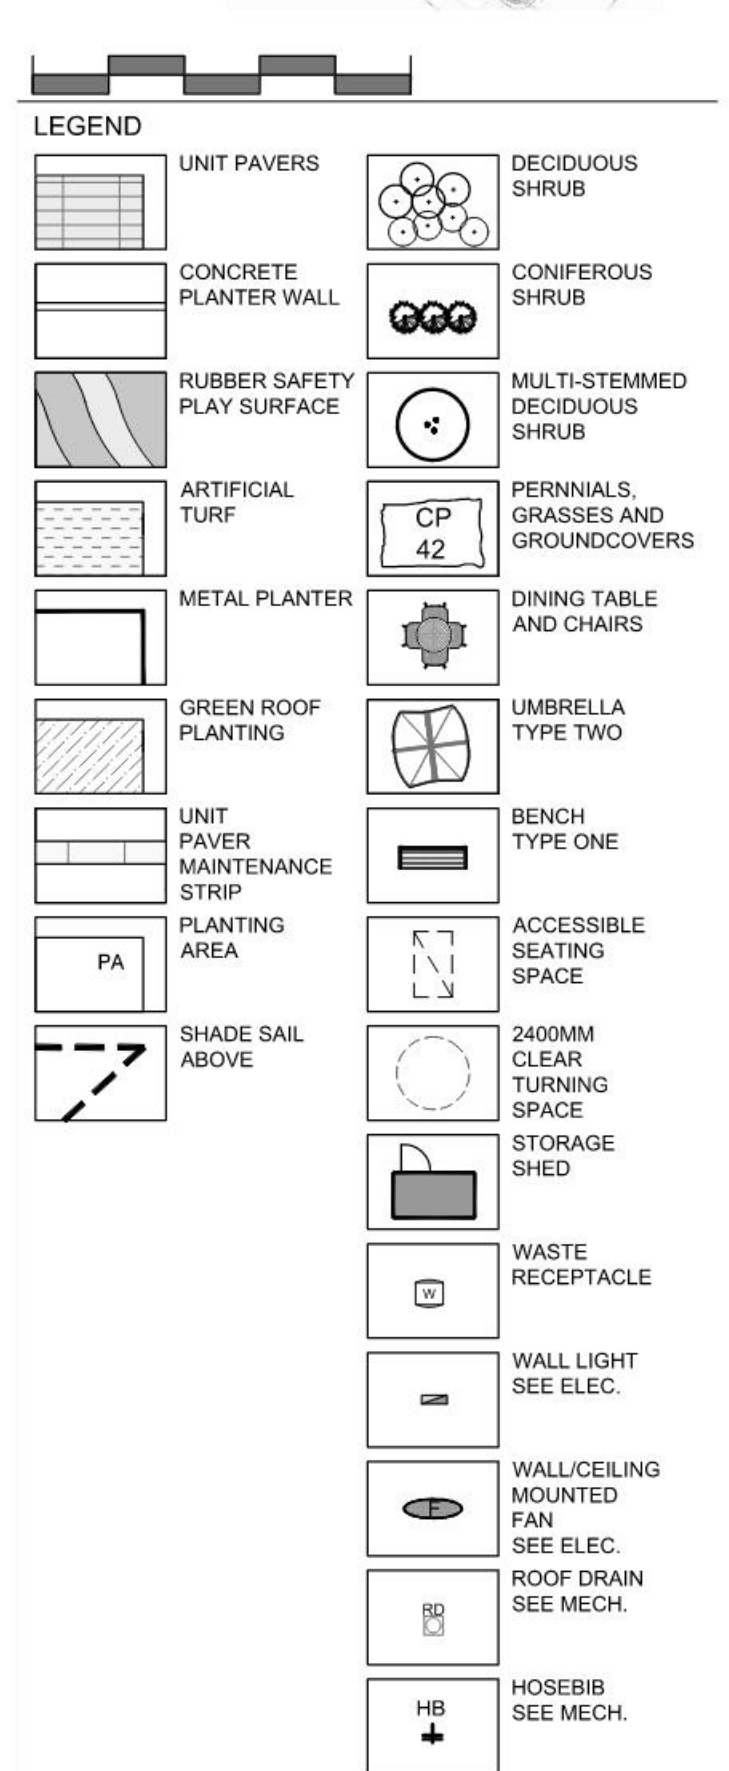

D7
L1100
TYPICAL PLAY PANEL AT AUTISM THERAPY TERRACE
IMAGE

D8
L1100
TYPICAL HANGING POD CLIMBER AT AUTISM THERAPY TERRACE
MANUFACTURER'S CUT SHEET

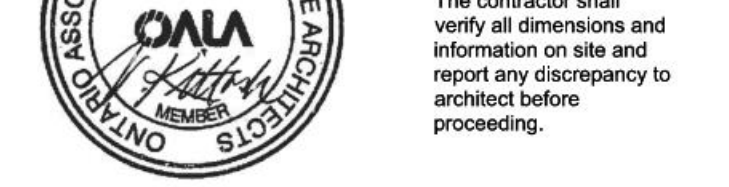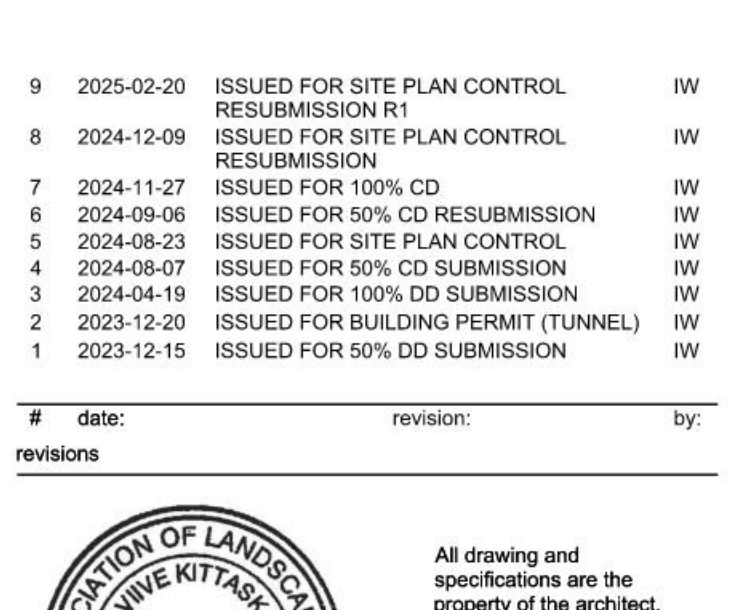

D9
L1100
TYPICAL PLAY PANEL AT AUTISM THERAPY TERRACE
IMAGE

D10
L1100
TYPICAL HANGING POD CLIMBER AT AUTISM THERAPY TERRACE
MANUFACTURER'S CUT SHEET

D11
L1100
TYPICAL PLAY PANEL AT AUTISM THERAPY TERRACE
IMAGE

D12
L1100
TYPICAL HANGING POD CLIMBER AT AUTISM THERAPY TERRACE
MANUFACTURER'S CUT SHEET

D13
L1100
TYPICAL PLAY PANEL AT AUTISM THERAPY TERRACE
IMAGE

D14
L1100
TYPICAL HANGING POD CLIMBER AT AUTISM THERAPY TERRACE
MANUFACTURER'S CUT SHEET

D15
L1100
TYPICAL PLAY PANEL AT AUTISM THERAPY TERRACE
IMAGE

D16
L1100
TYPICAL HANGING POD CLIMBER AT AUTISM THERAPY TERRACE
MANUFACTURER'S CUT SHEET

D17
L1100
TYPICAL PLAY PANEL AT AUTISM THERAPY TERRACE
IMAGE