





MANUFACTURER'S CUT SHEET



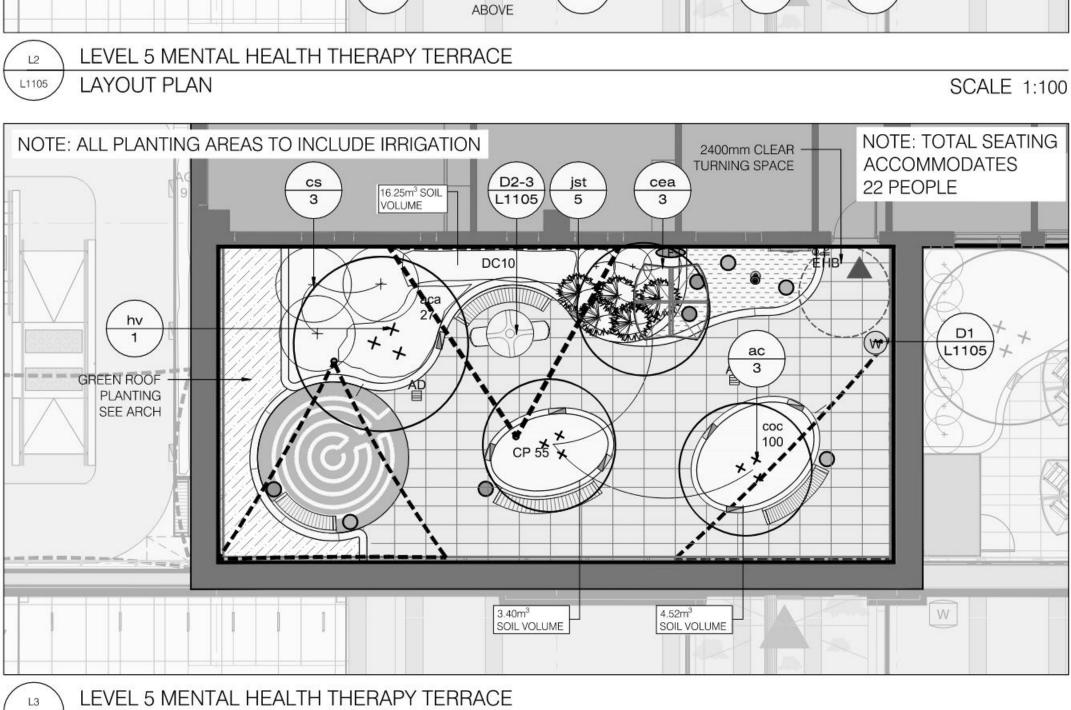

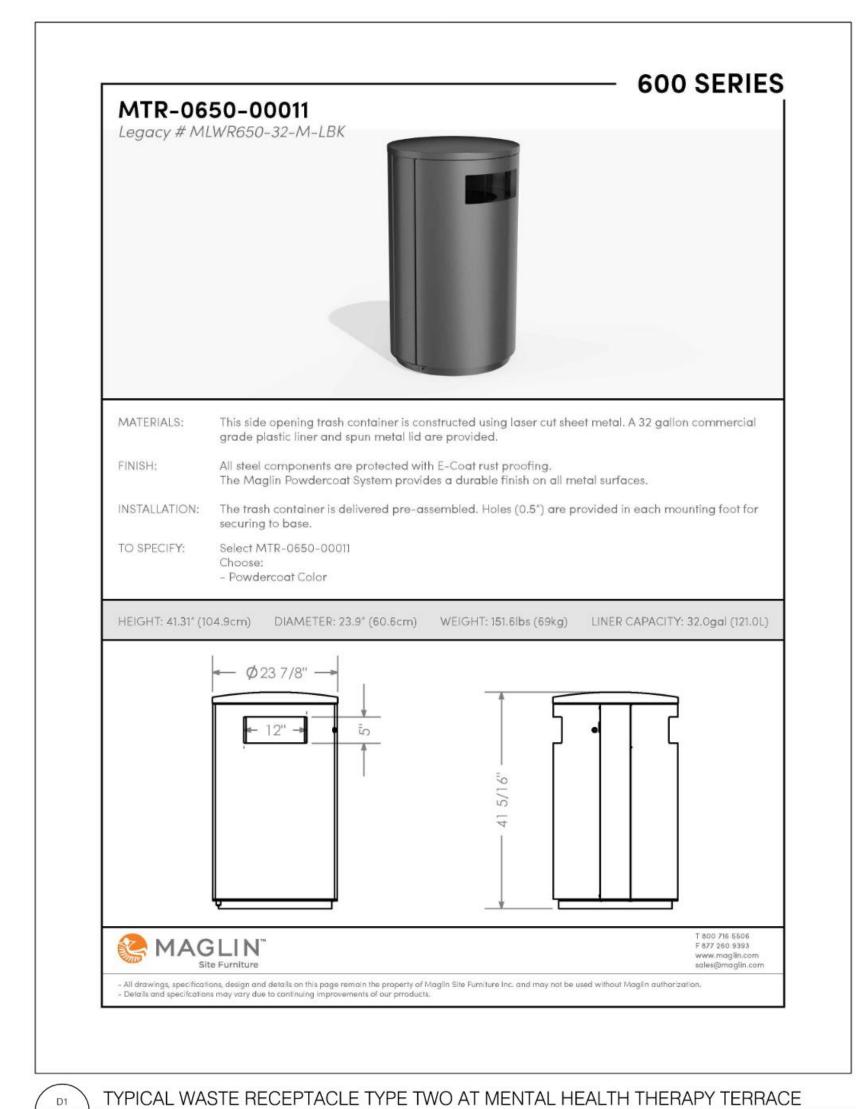

LEVEL 5 MENTAL HEALTH THERAPY TERRACE

SECTION / ELEVATION





L1105 PLANTING PLAN

			The state of the s					
Key	Qty.	Botanical Name	Common Name	Cal.	Sprd.	Hgt.	Root	Remarks
SHRU	BS							
ac	3	Amelanchier canadensis	Serviceberry			2400	B&B	Native; Multistemmed
cea	3	Ceanthus americanus	New Jersey Tea				3 gallon pot	Native
cs	3	Cornus sericea	Red Osier Dogwood				3 gallon pot	Native
hv	1	Hamamelis virginiana	Witch-hazel			2400	B&B	Native; Multistemmed
jst	5	Juniperus sabina Tamariscifolia New Blue'	Blue Tamarix Savin Juniper				3 gallon pot	Non-native
PEREN	NNIALS	AND GRASSES						
aca	27	Anemone canadensis	Canada Anemone				1 gallon pot	Native
CP	55	Carex pensylvanica	Oak Sedge				2 gallon pot	Native, shade toleran
coc	100	Cornus canadensis	Bunchberry				1 gallon pot	Native, shade toleran
DC	10	Deschampsia cespitosa	Tufted Hair Grass				2 gallon pot	Native, Salt tolerant

NOT TO SCALE

MANUFACTURER'S CUT SHEET

SCALE 1:100














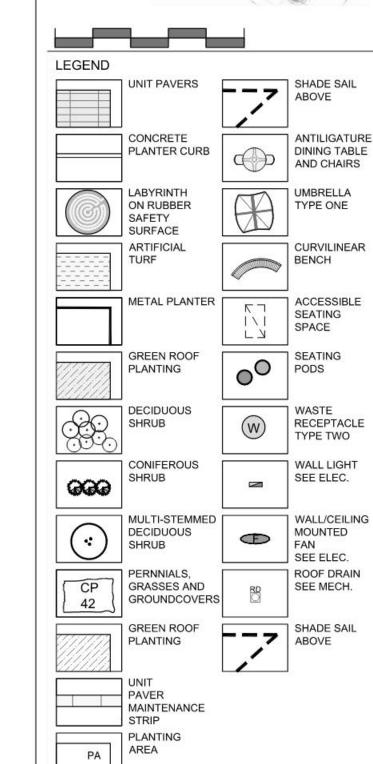

SCALE 1:50

NOT TO SCALE

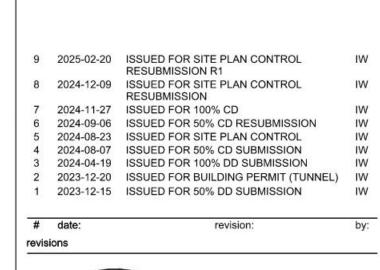

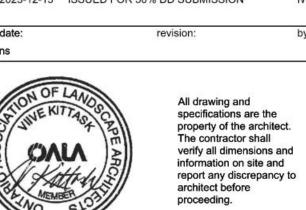



401 Smyth Rd Ottawa, ON K1H 8L1

LEVEL 5 TERRACE KEY PLAN, MENTAL HEALTH THERAPY TERRACE LAYOUT, PLANTING PLANS & LANDSCAPE DETAILS

e:	AS SHOWN				
vn by:	IW/WN				
ewed by:	VK				
number:	2307				
date:	2025-02-20				

drawing number: