


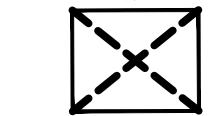






The Contractor shall verify and be responsible for all dimensions. DO NOT scale the drawing - any errors or omissions shall be reported to Stantec without delay.




The Copyrights to all designs and drawings are the property of Stantec. Reproduction or use for any purpose other than that authorized by Stantec is forbidden.

■ ■ ■ ■ ■ ■ ■ ■ PROPOSED SILT FENCE BOUNDARY AS PER OPSD 219.110













PROPOSED VALVE BOX

 PROPOSED VALVE CHAMBER  
 PROPOSED FIRE HYDRANT  
 PROPOSED SANITARY SEWER MANHOLE  
 PROPOSED STORM SEWER MANHOLE  
 PROPOSED CATCHBASIN

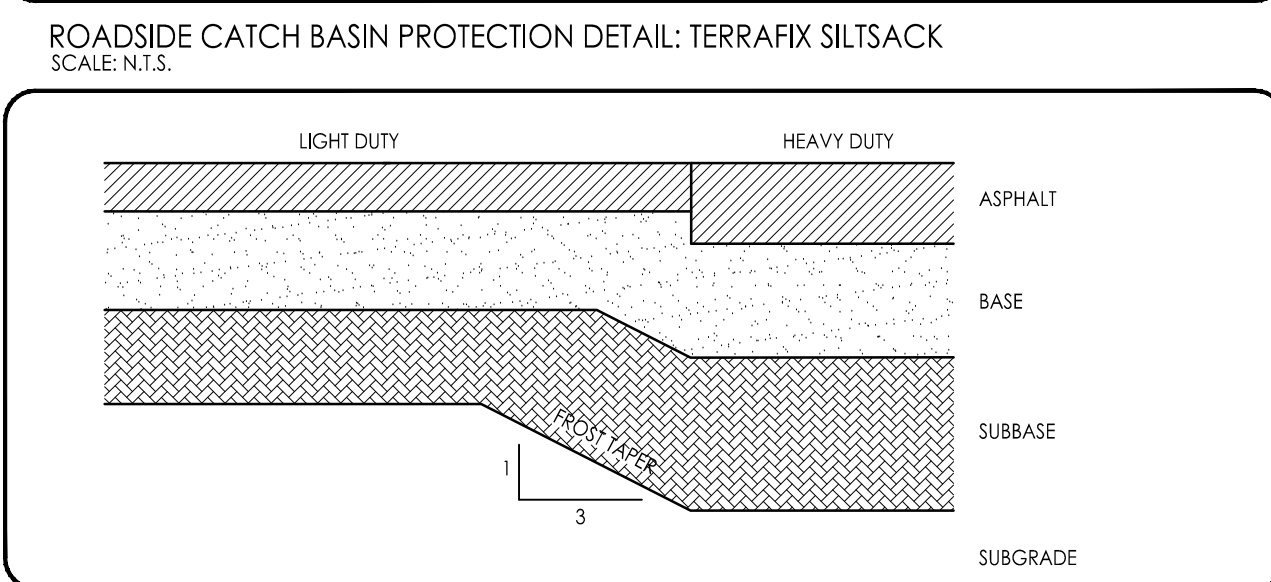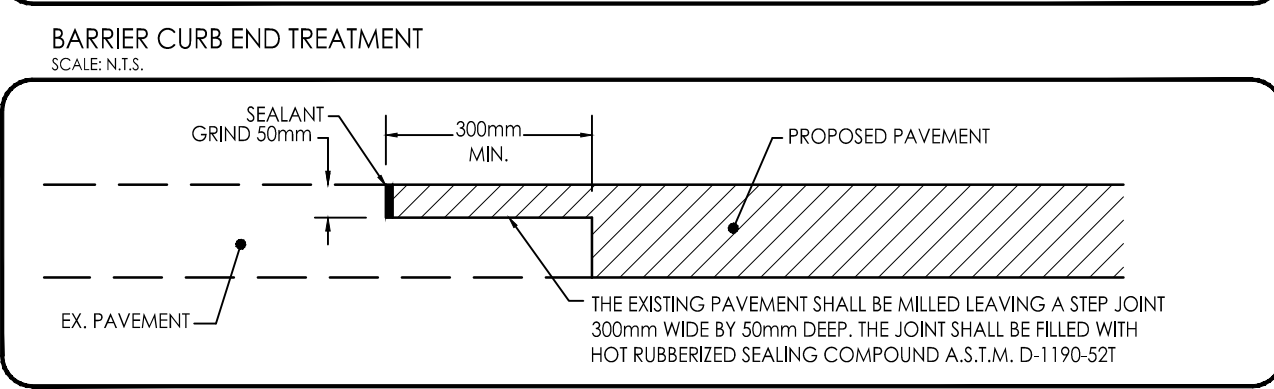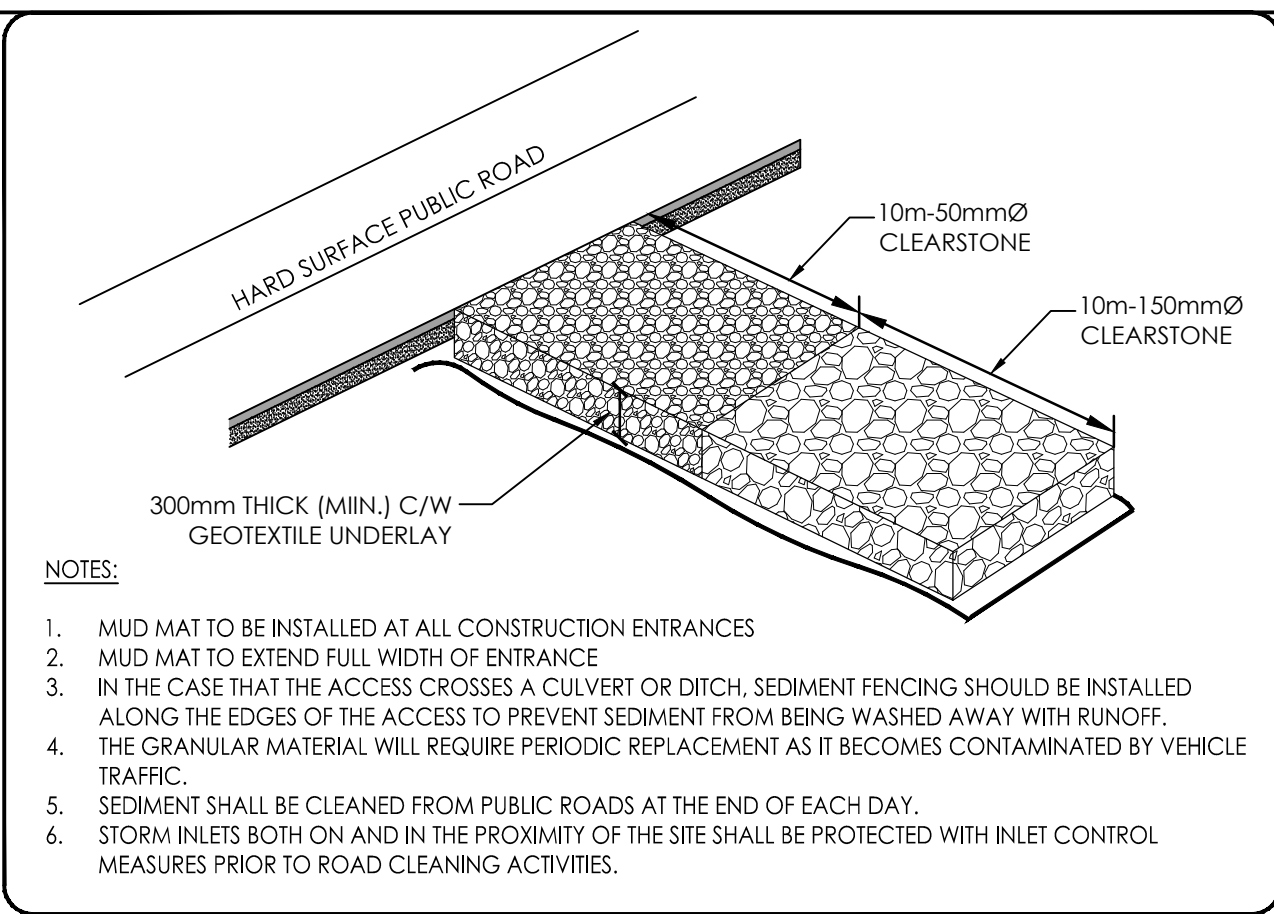

TYPICAL SECTION - TRANSITION BETWEEN DIFFERING PAVEMENT STRUCTURES  
SCALE: N.T.S.

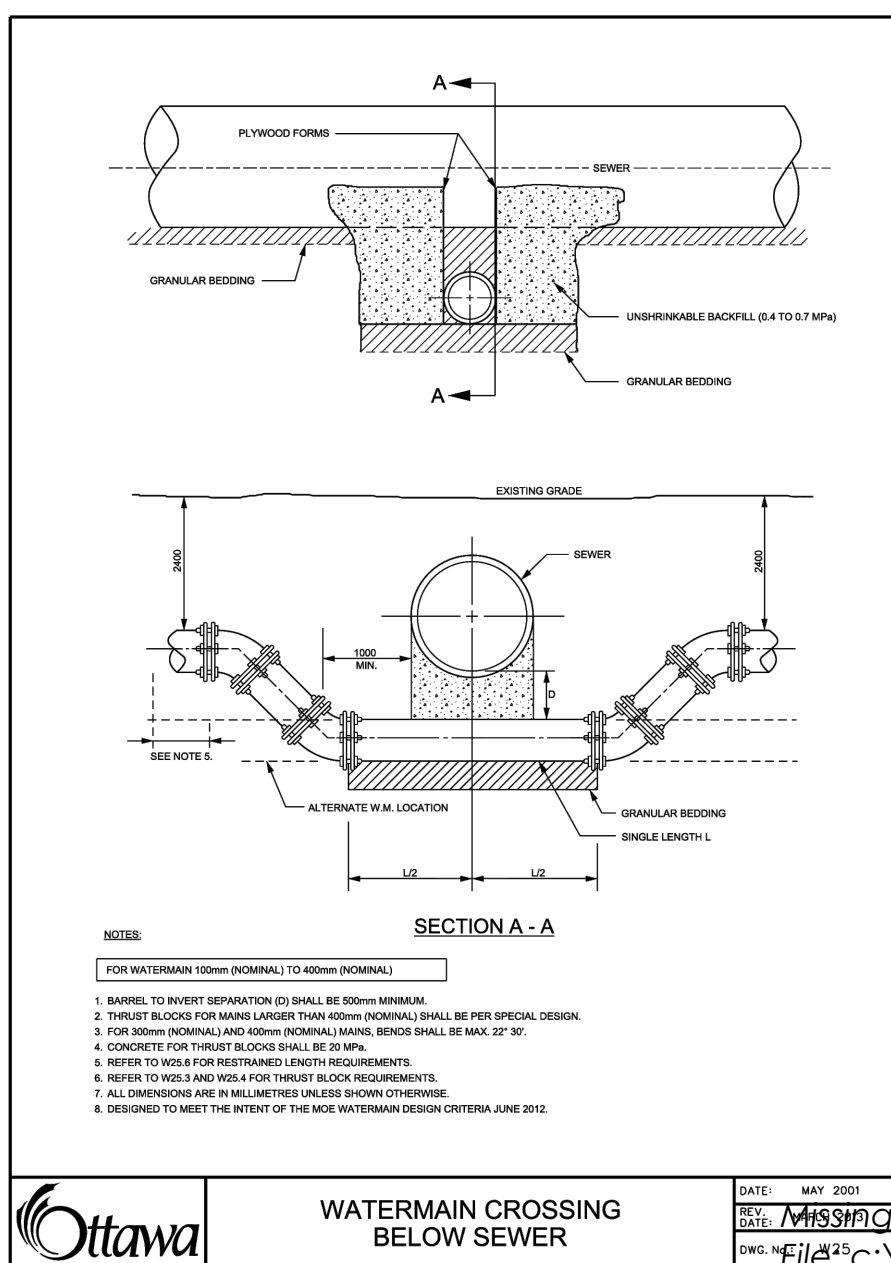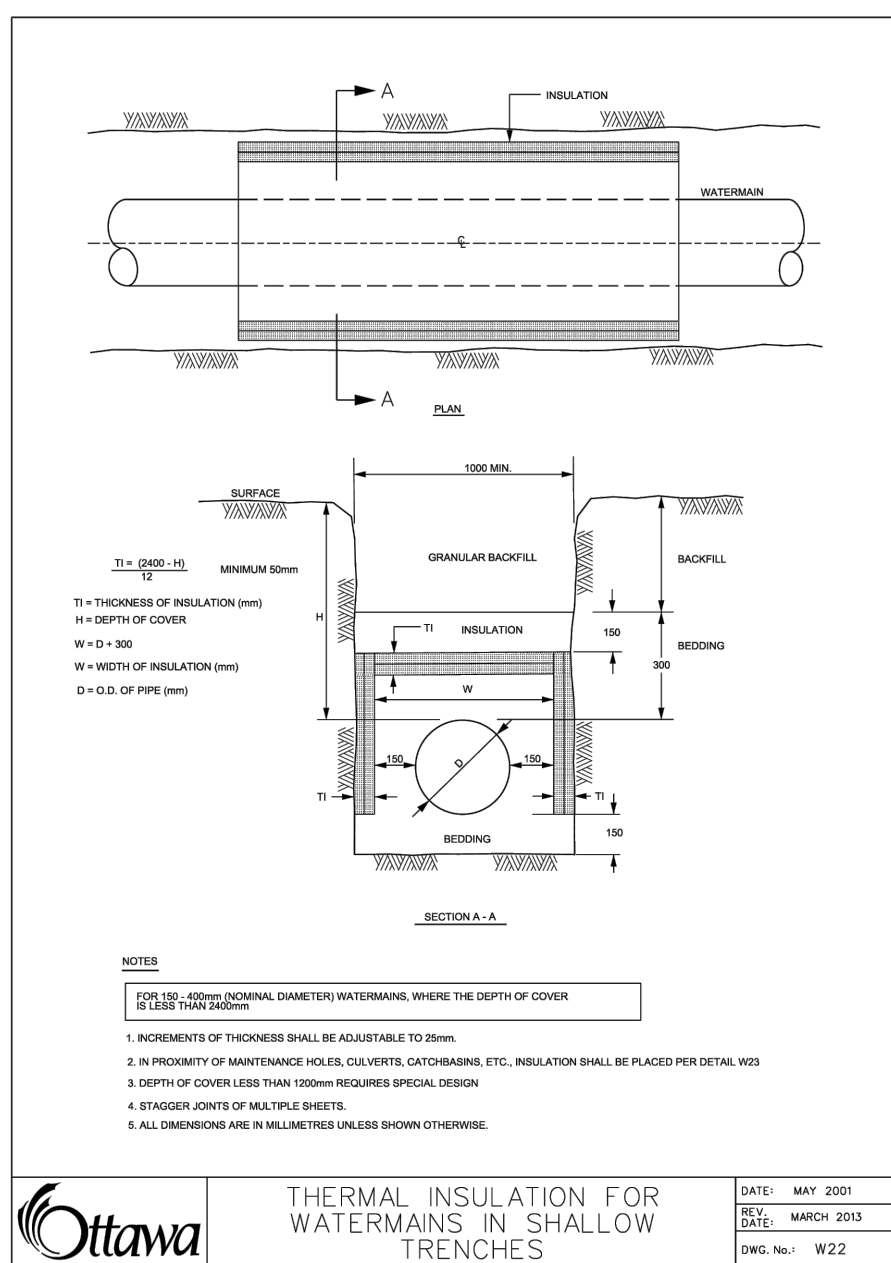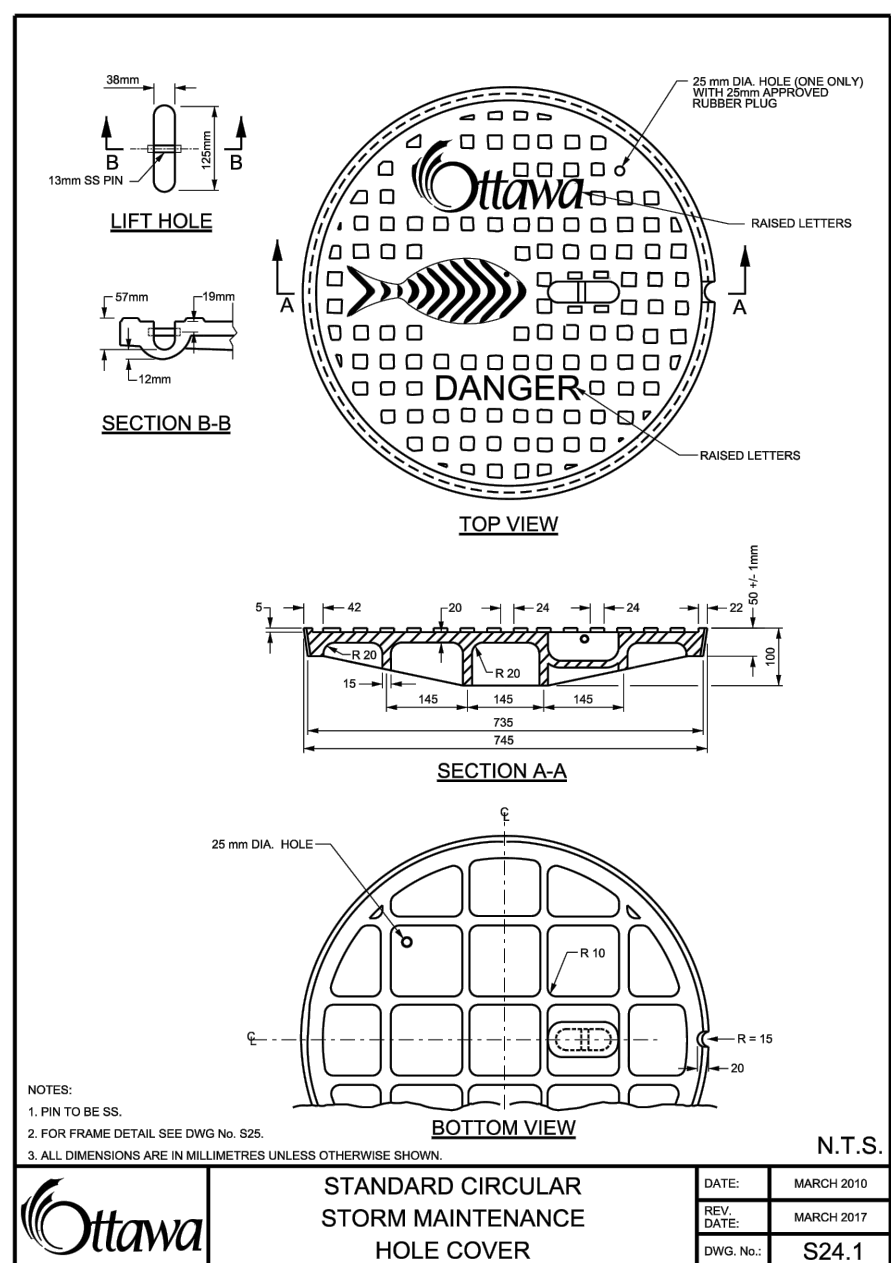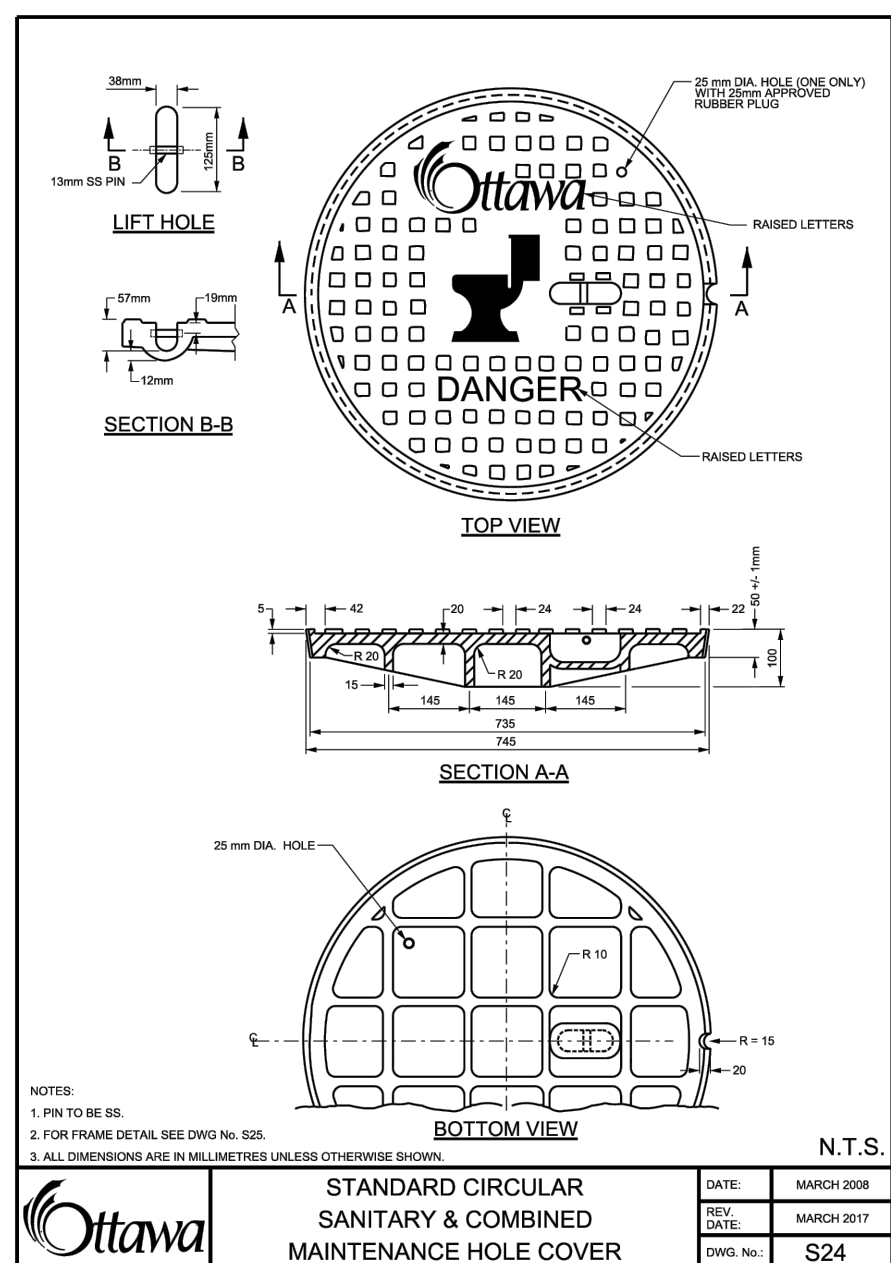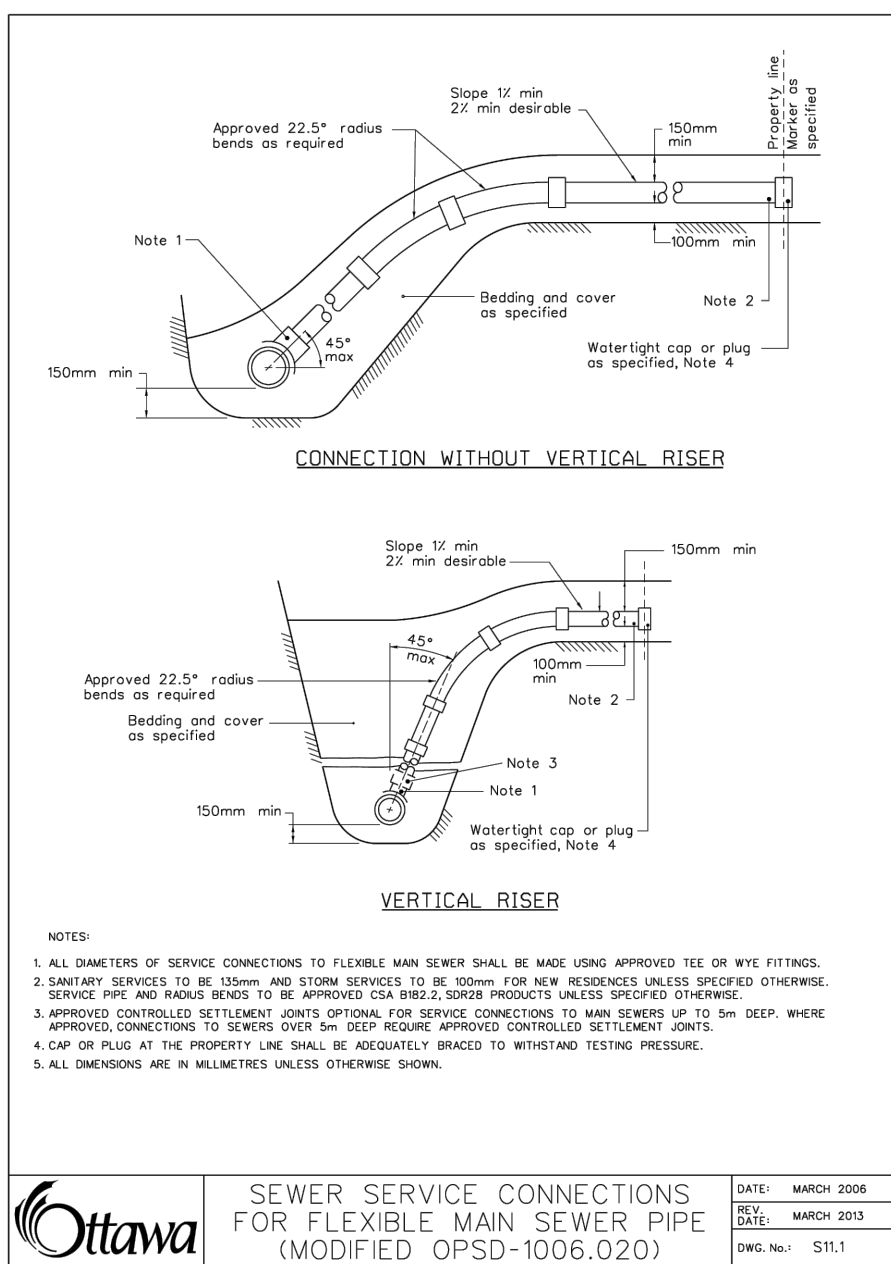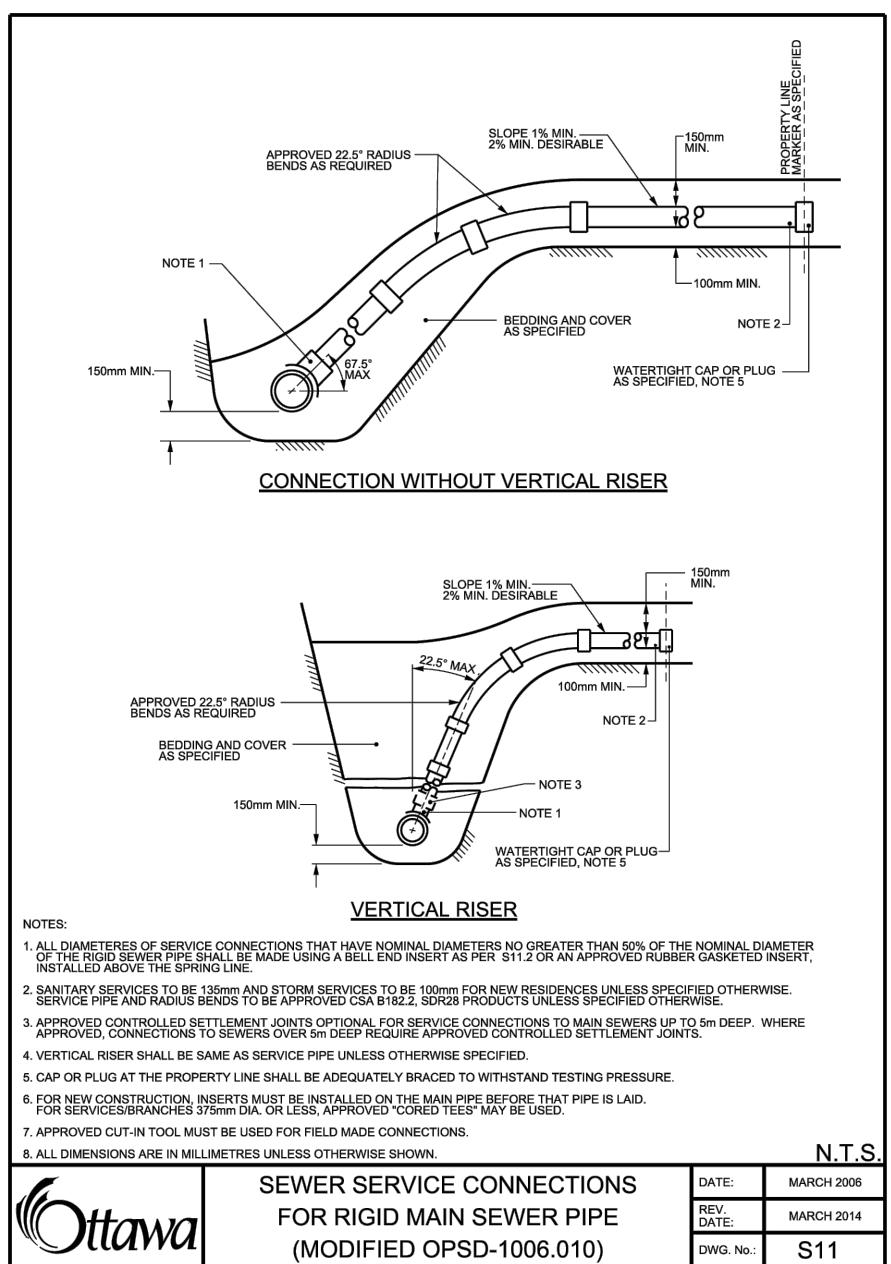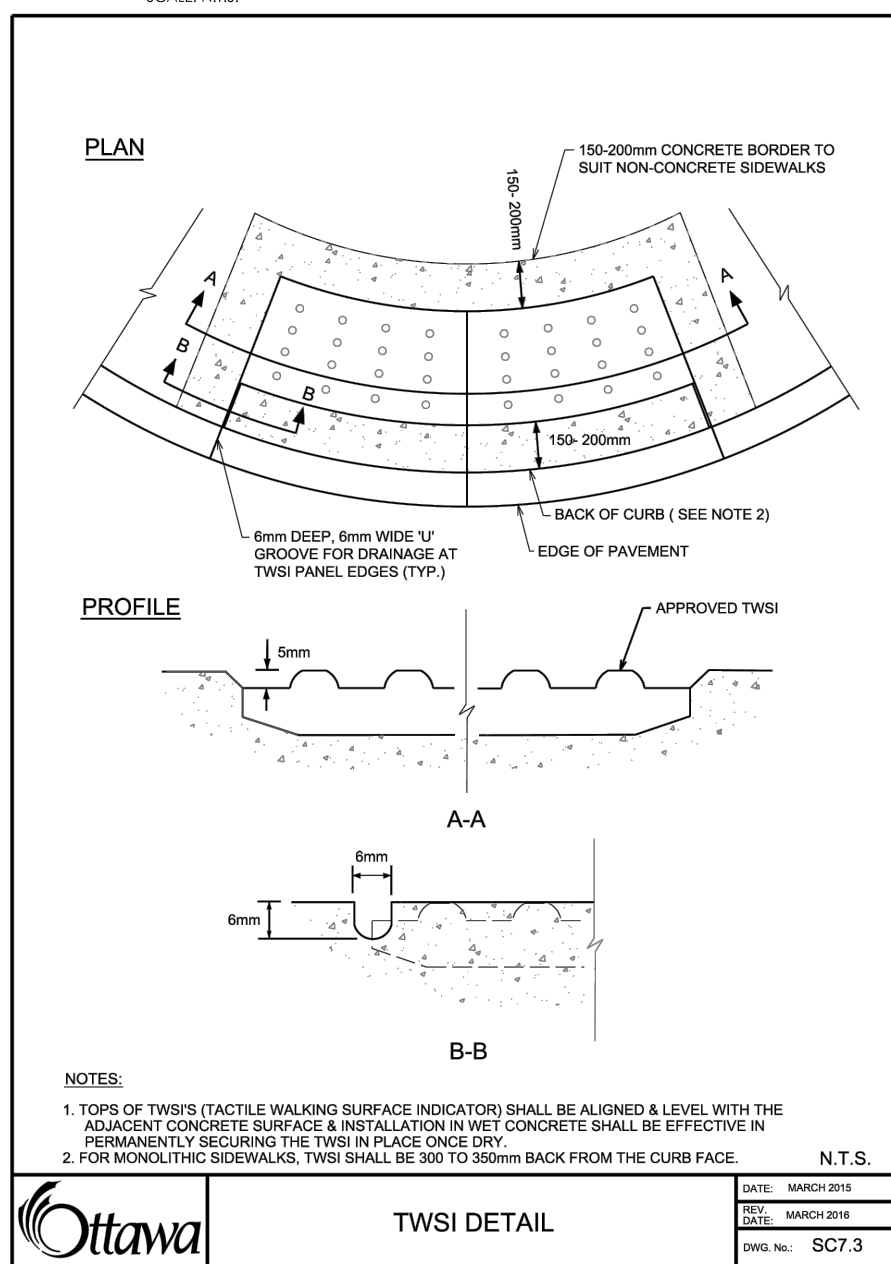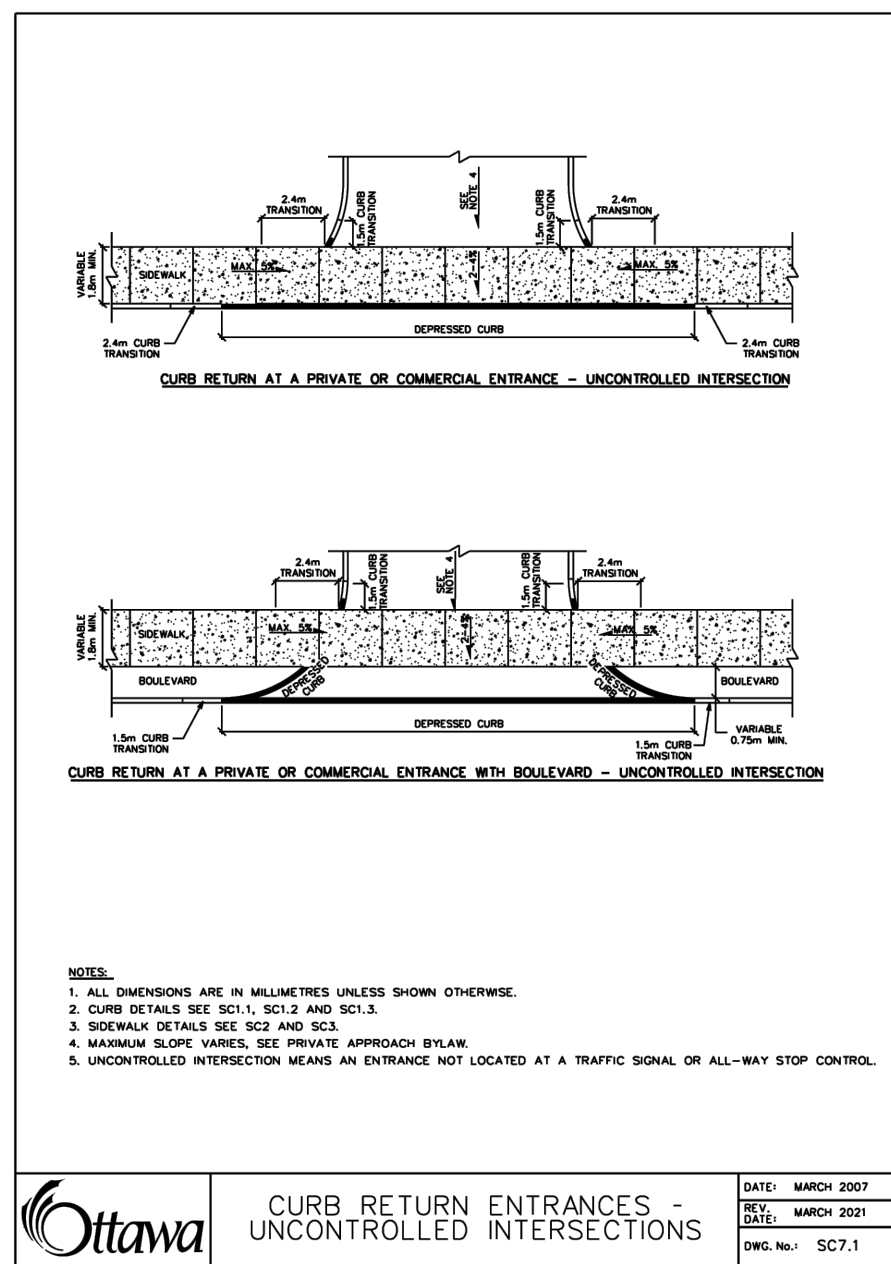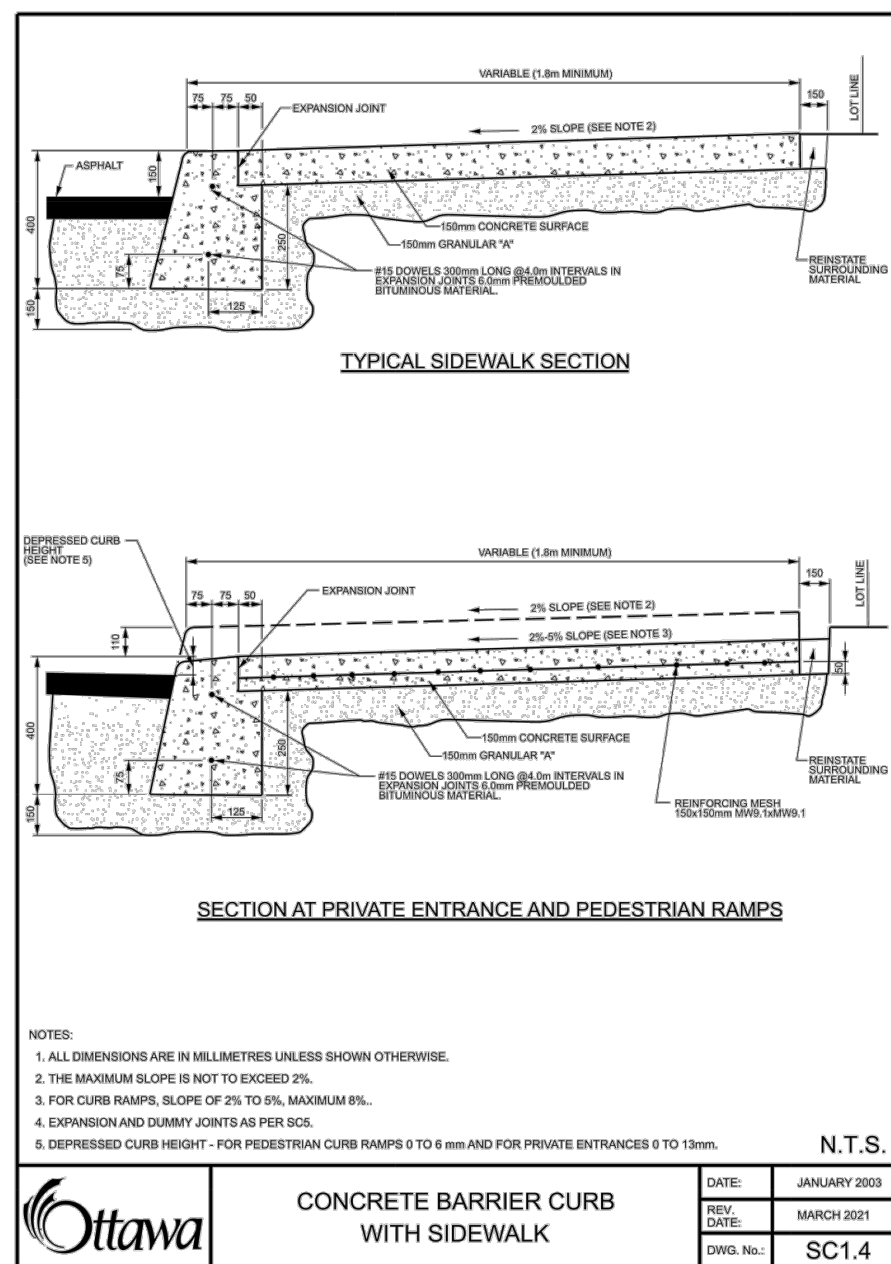

Project No.	Scale
160402122	
Drawing No.	Sheet
	Revision