




..... SILT FENCE BARRIER

D. B. GRAY ENGINEERING INC.
Stormwater Management - Grading & Drainage - Storm & Sanitary Sewers - Watermain

700 Long Point Circle 613-425-8044
 Ottawa, Ontario d.gray@dbgrayengineering.com

PROPOSED 4-STORY
APARTMENT BUILDING
1066 SILVER STREET
OTTAWA, ONTARIO

EROSION & SEDIMENT CONTROL PLAN

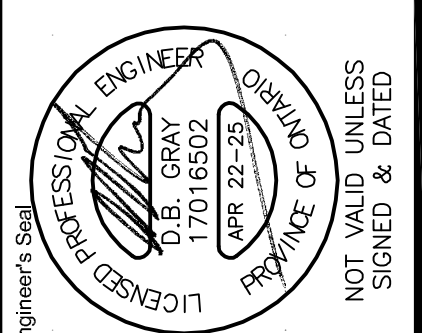

REFER TO NOTES & DETAILS
ON DRAWINGS C-5 & C-6

#19250