


Copyright Reserved

The Contractor shall verify and be responsible for all dimensions. DO NOT scale the drawing - any errors or omissions shall be reported to Stantec without delay.
The Copyrights to all designs and drawings are the property of Stantec. Reproduction or use for any purpose other than that authorized by Stantec is forbidden.

Legend

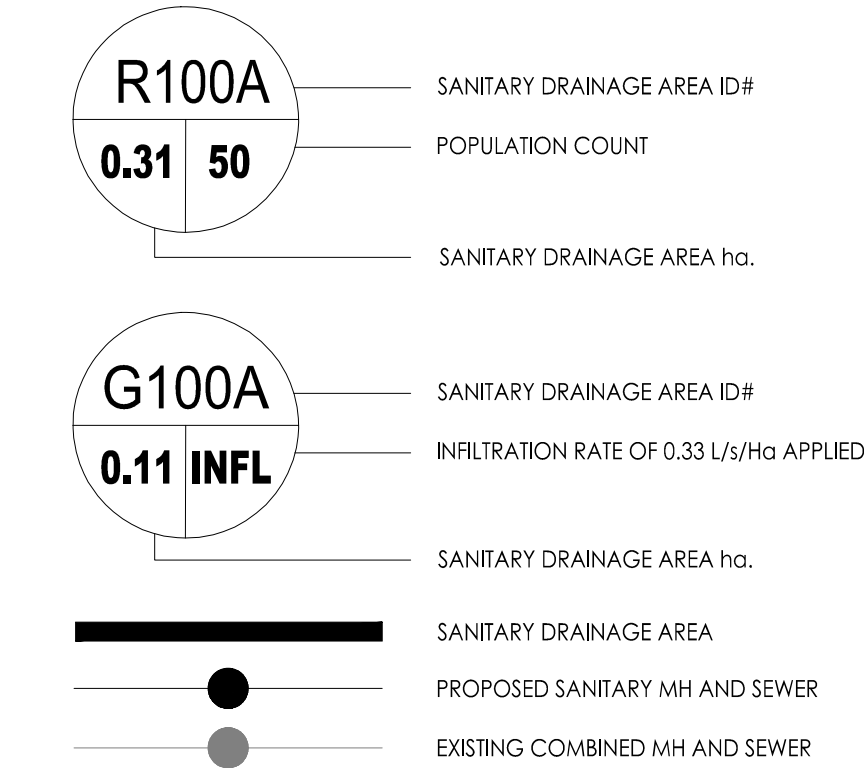

Notes

SANITARY STATS

POPULATION COUNT
TOWER A
144 - 1 BEDROOM APTS @ 1.4PPU = 202 PEOPLE
94 - 2 BEDROOM + DEN APTS @ 3.1PPU = 298 PEOPLE
TOTAL POPULATION TOWER A = 500 PEOPLE
BUILDING B
132 - 1 BEDROOM APTS @ 1.4PPU = 188 PEOPLE
88 - 2 BEDROOM + DEN APTS @ 3.1PPU = 273 PEOPLE
TOTAL POPULATION TOWER B = 458 PEOPLE
PODIUM
4 - BACHELOR APTS @ 1.4PPU = 6 PEOPLE
20 - 1 BEDROOM APTS @ 1.4PPU = 28 PEOPLE
28 - 1 BEDROOM + DEN APTS @ 2.1PPU = 59 PEOPLE
35 - 2 BEDROOM APTS @ 2.1PPU = 80 PEOPLE
18 - 2 BEDROOM + DEN APTS @ 3.1PPU = 56 PEOPLE
20 - 3 BEDROOM APTS @ 3.1PPU = 62 PEOPLE
TOTAL POPULATION PODIUM = 291 PEOPLE
TOTAL POPULATION = 1249
TOTAL COMMERCIAL SPACE = 734.0m ² (0.075ha) @ 28,000 L/ha/day

2	REVISED AS PER CITY COMMENTS	MJS	PM	25.04.22
1	REVISED AS PER CITY COMMENTS	MJS	PM	24.09.04
0	ISSUED FOR SPA	MJS	PM	23.06.01
Revision		By	Appd.	YY.MM.DD
File Name: 160401697 DB.dwg		MJS	DT	23.05.01
		Dwn.	Chkd.	Dsgn.
				YY.MM.DD

Permit-Seal

Client/Project

BRIGIL HOMES

1299 RICHMOND ROAD
MIXED USE TOWER DEVELOPMENT
OTTAWA, ON, CANADA

Title

SANITARY DRAINAGE PLAN

Project No.	Scale	0 2.5 7.5 12.5m
160401697	1:250	
Drawing No.	Sheet	Revision

SA-1 7 of 7 2