







Issued	No.	Date	Description
1	22-05-13		Issued for ZBA
4	24-03-08		Issued for Site Plan Control Phase 2
5	24-03-08		Issued for Schematic Design
6	24-11-22		Issued for Site Plan Control
8	25-02-05		Issued for 30% CD
9	25-02-12		Issued for SPC Resubmission

APPROVED
By Kersten Nitsche at 1:23 pm, May 02, 2025

Kersten Nitsche

KERSTEN NITSCHKE, MCIP RPP
MANAGER (A), DEVELOPMENT REVIEW WEST
PLANNING, DEVELOPMENT AND BUILDINGS SERVICES
DEPARTMENT, CITY OF OTTAWA

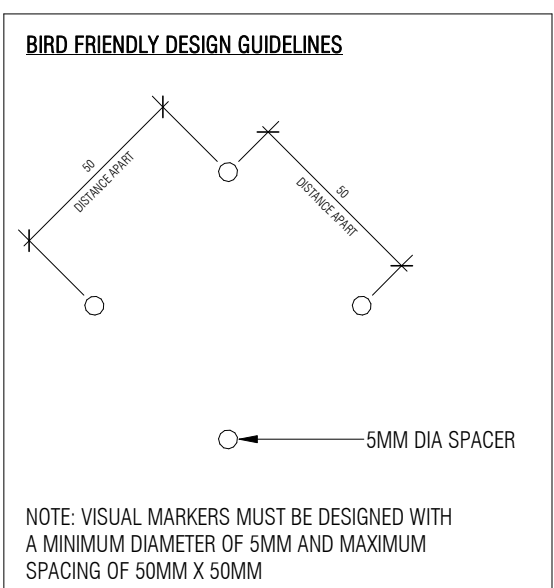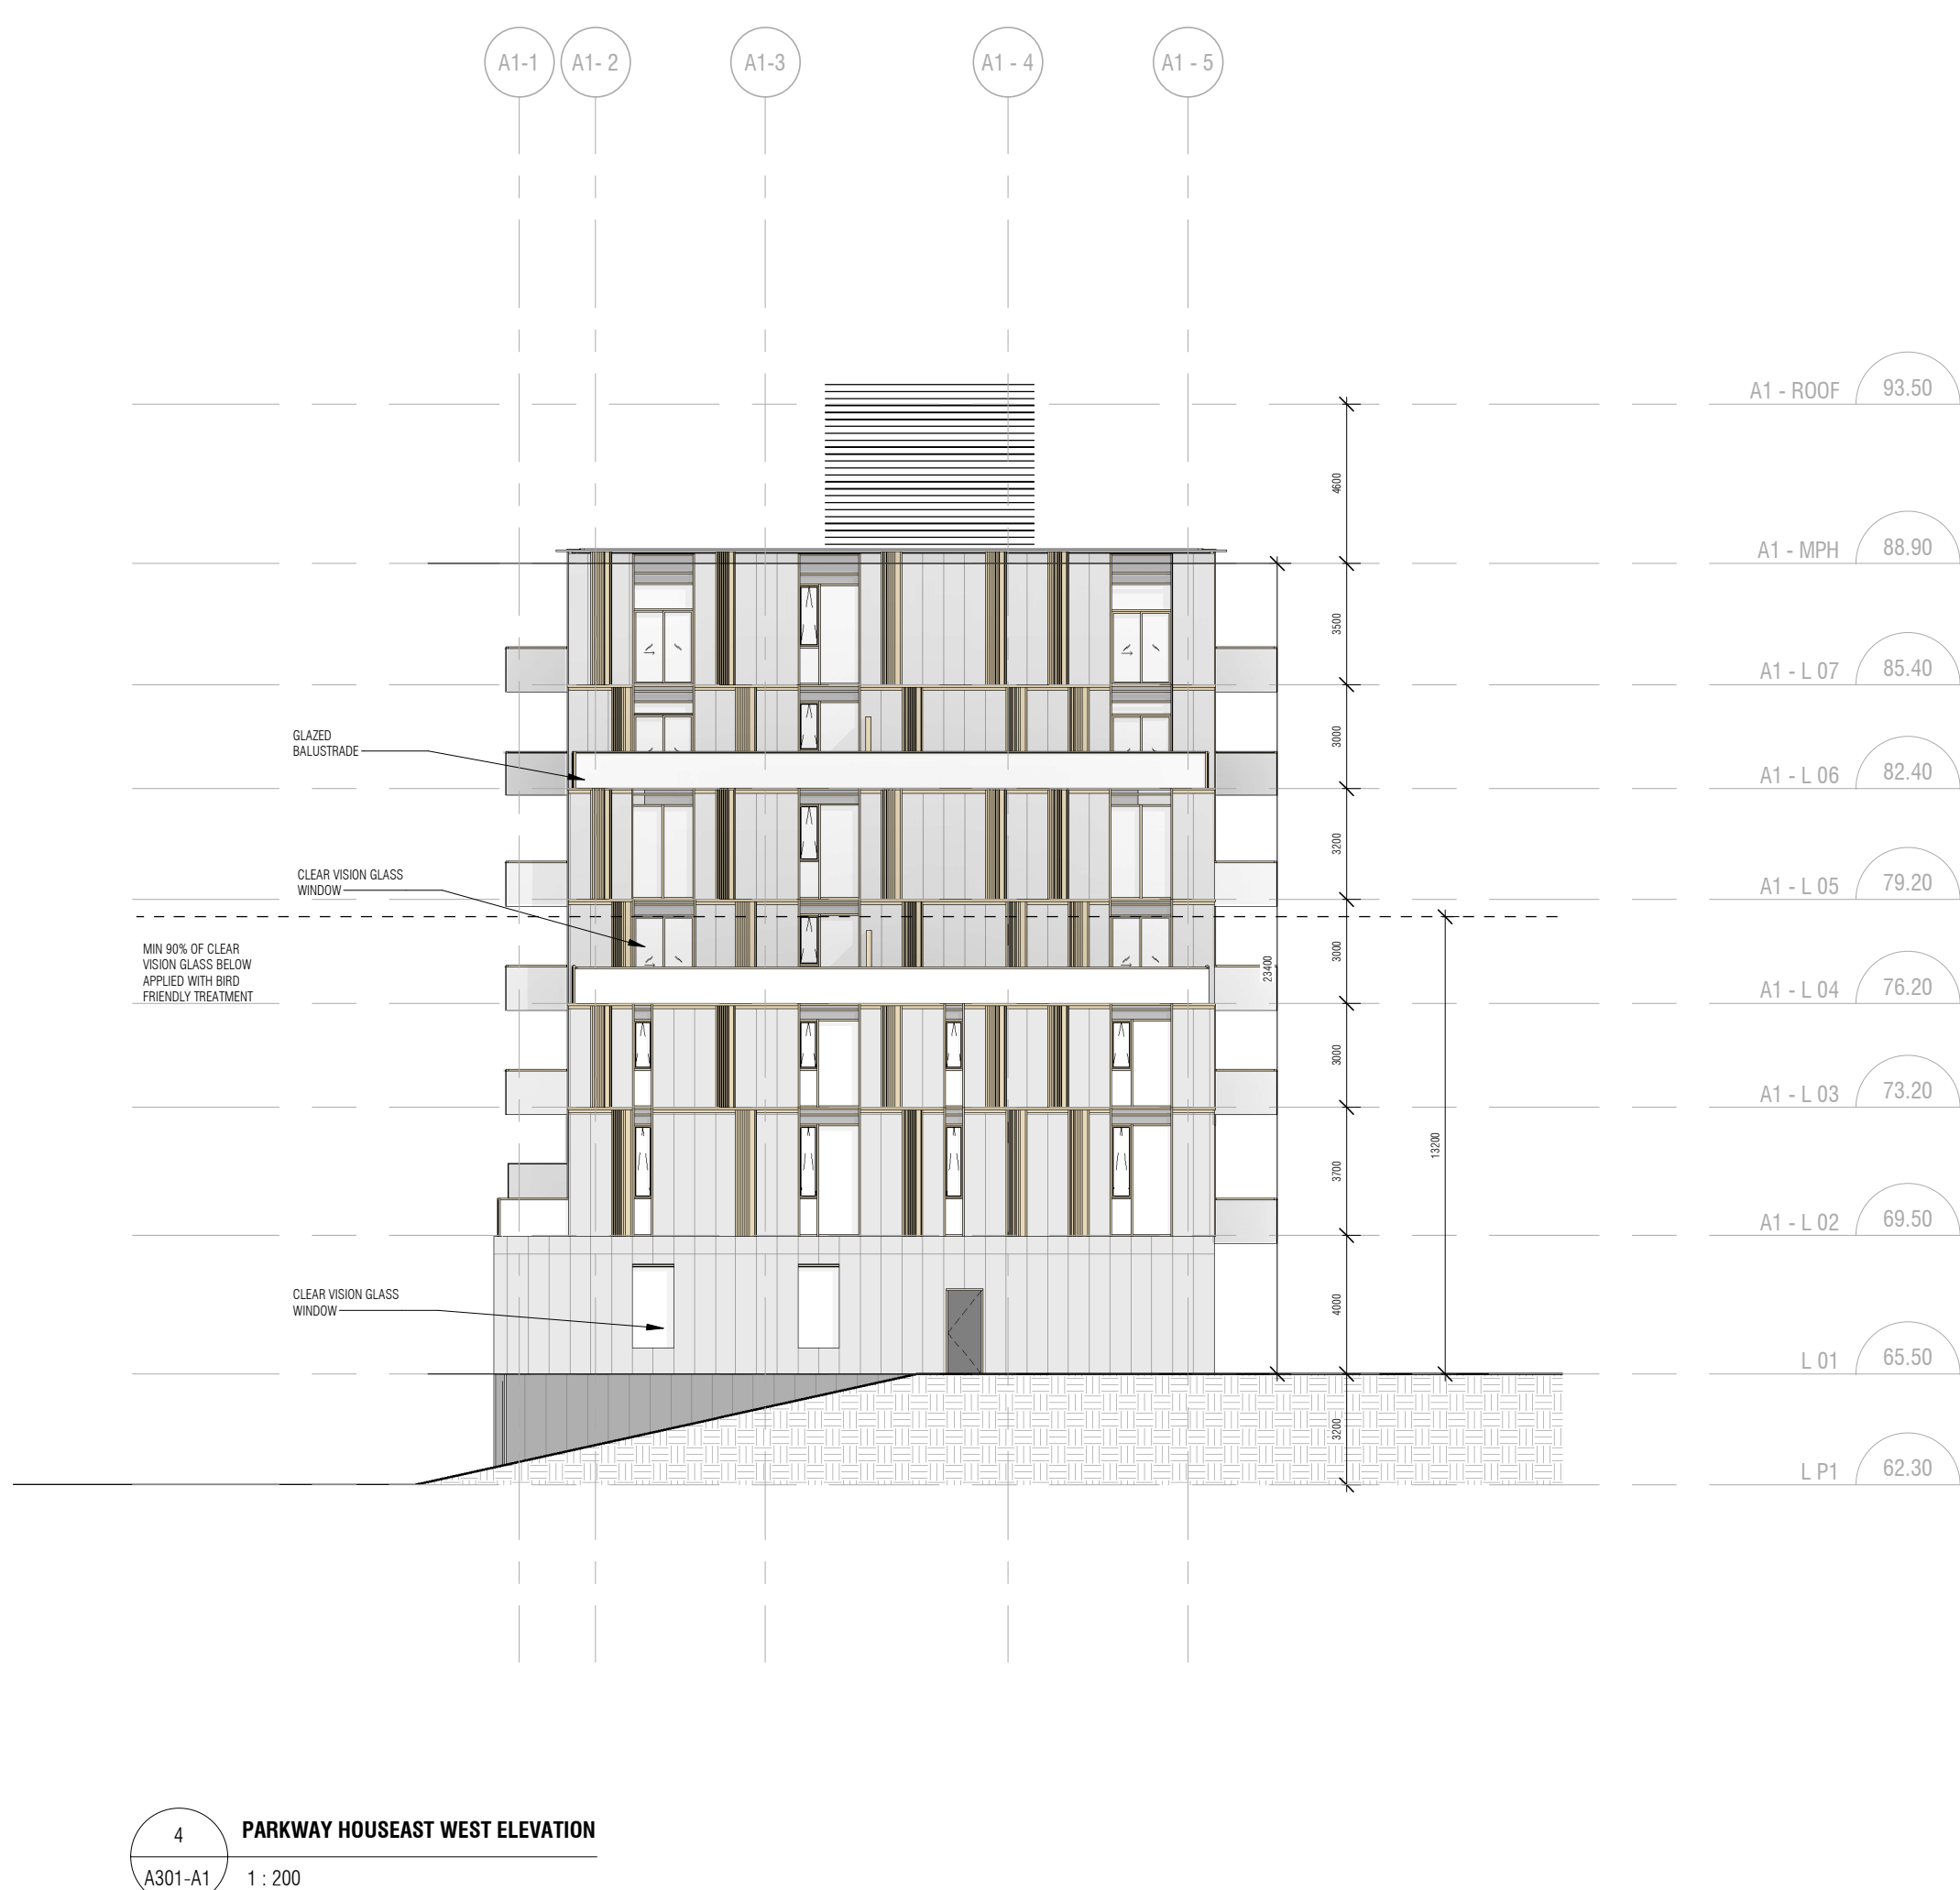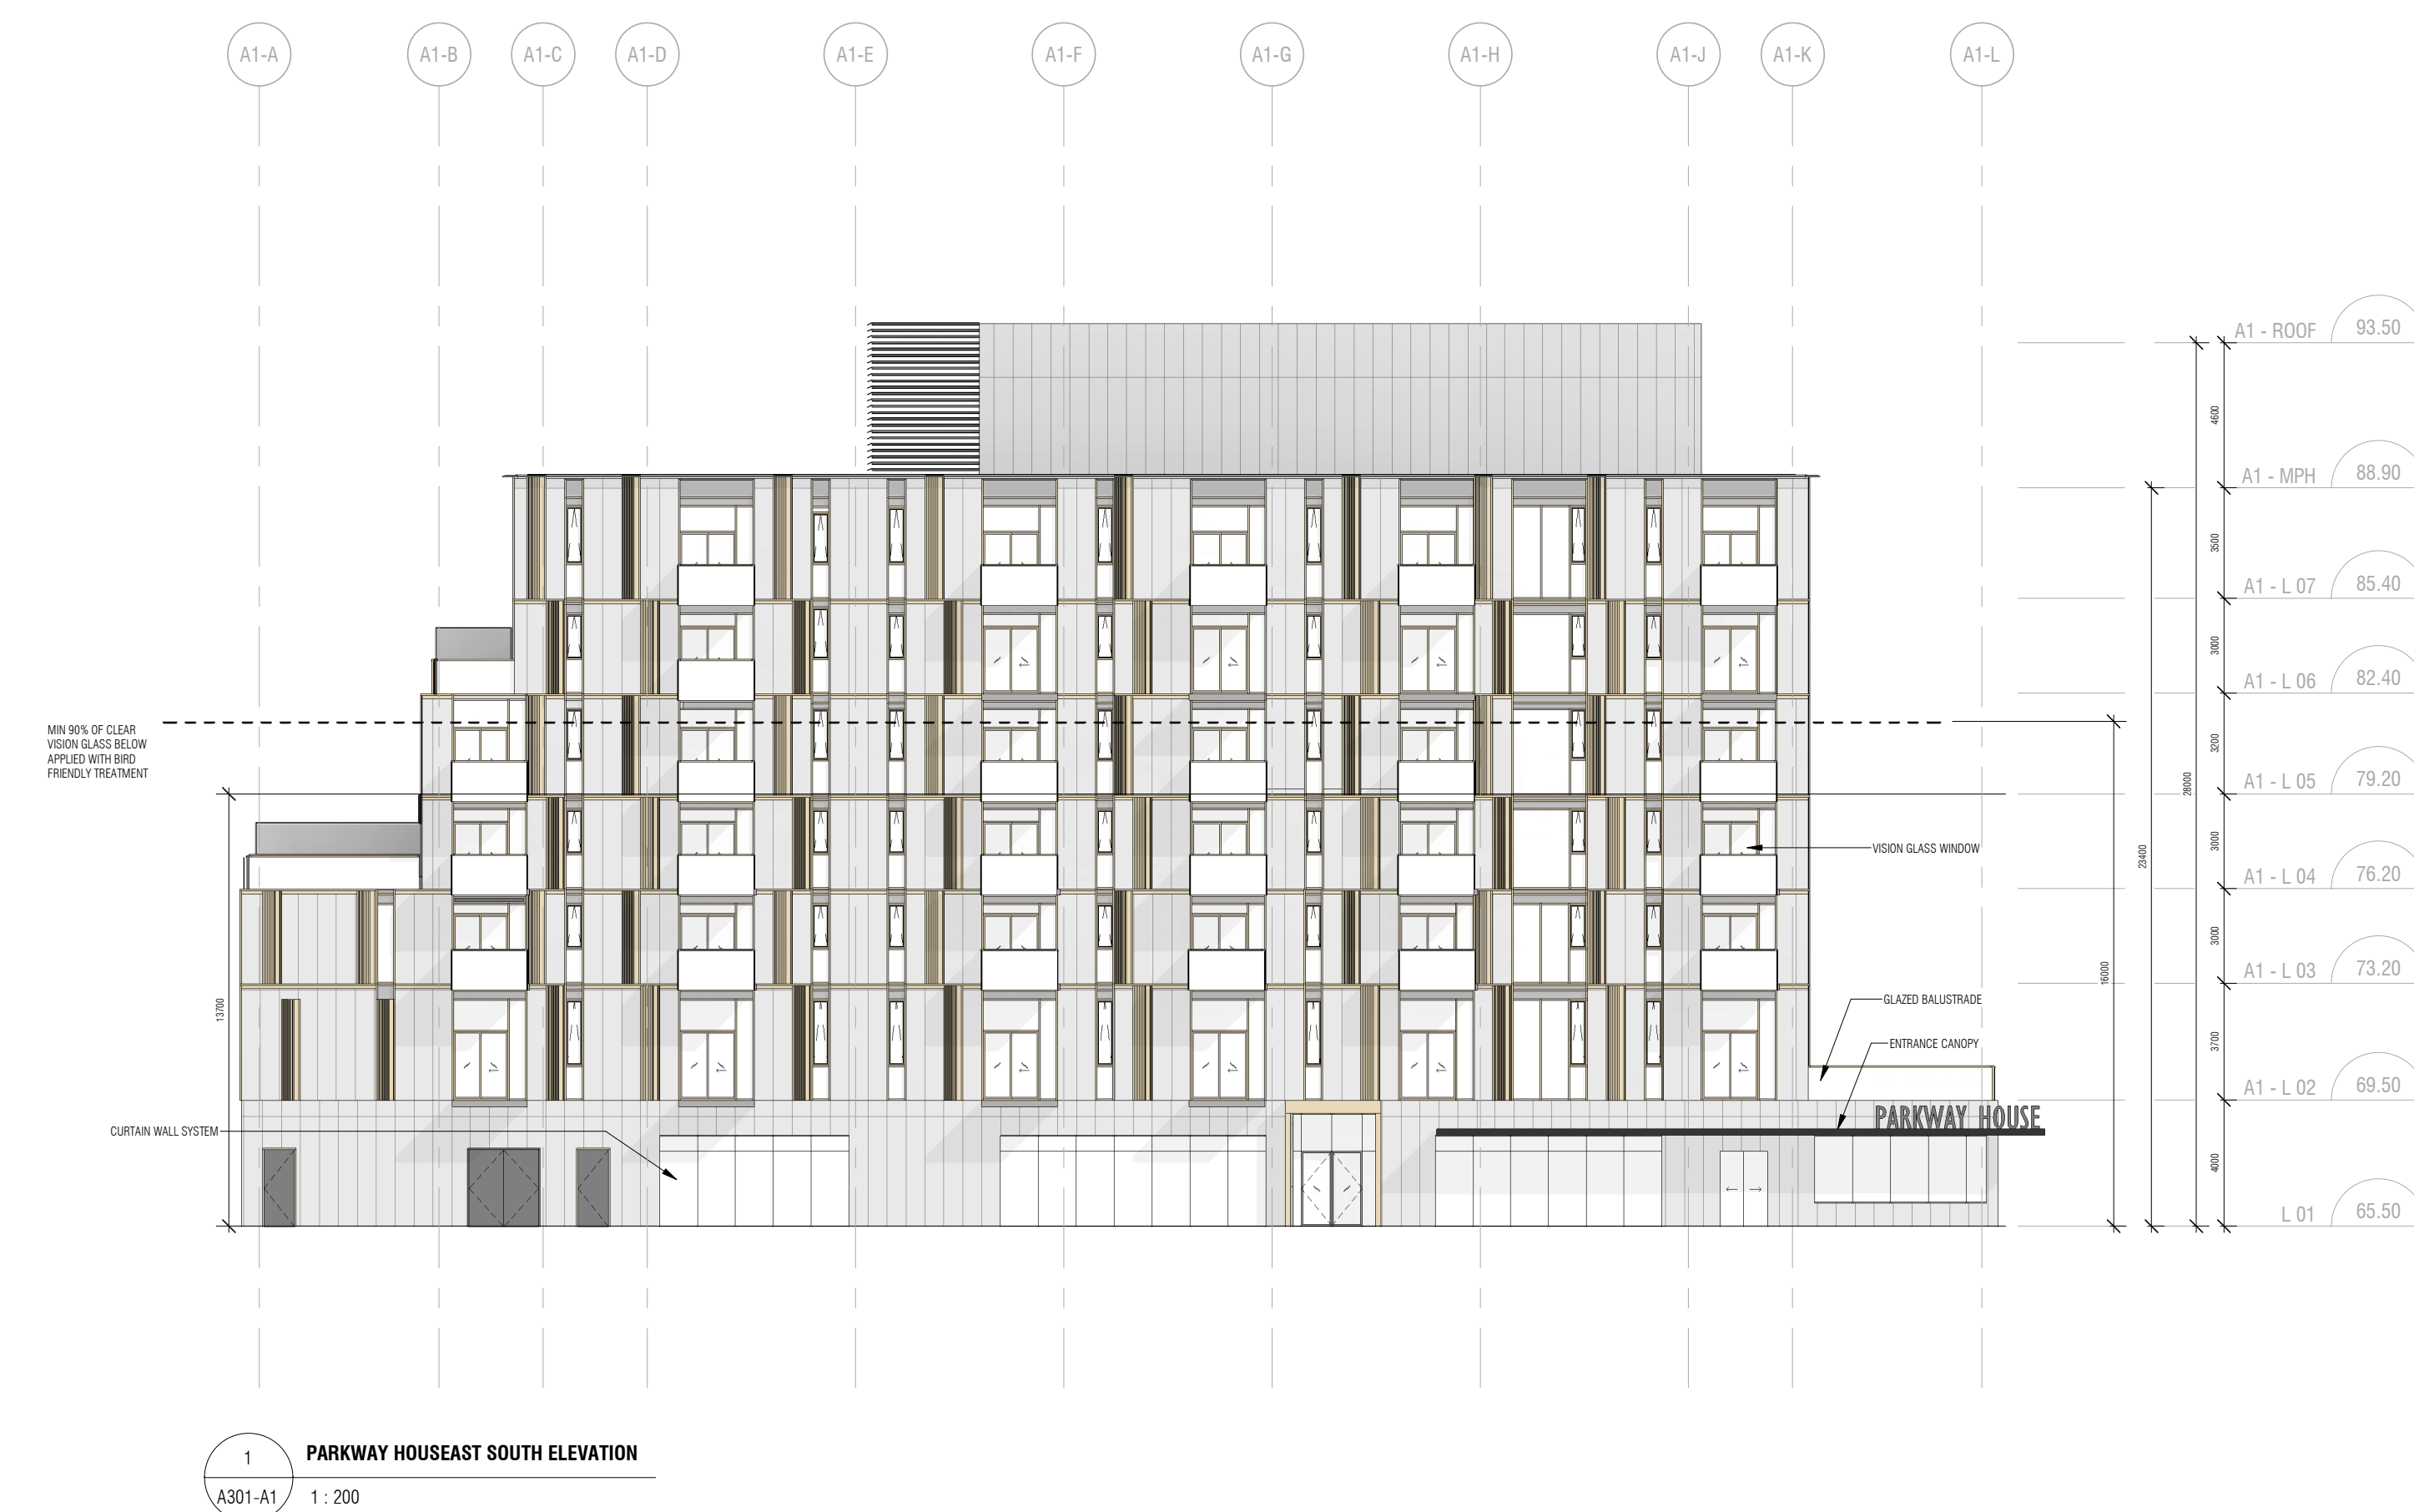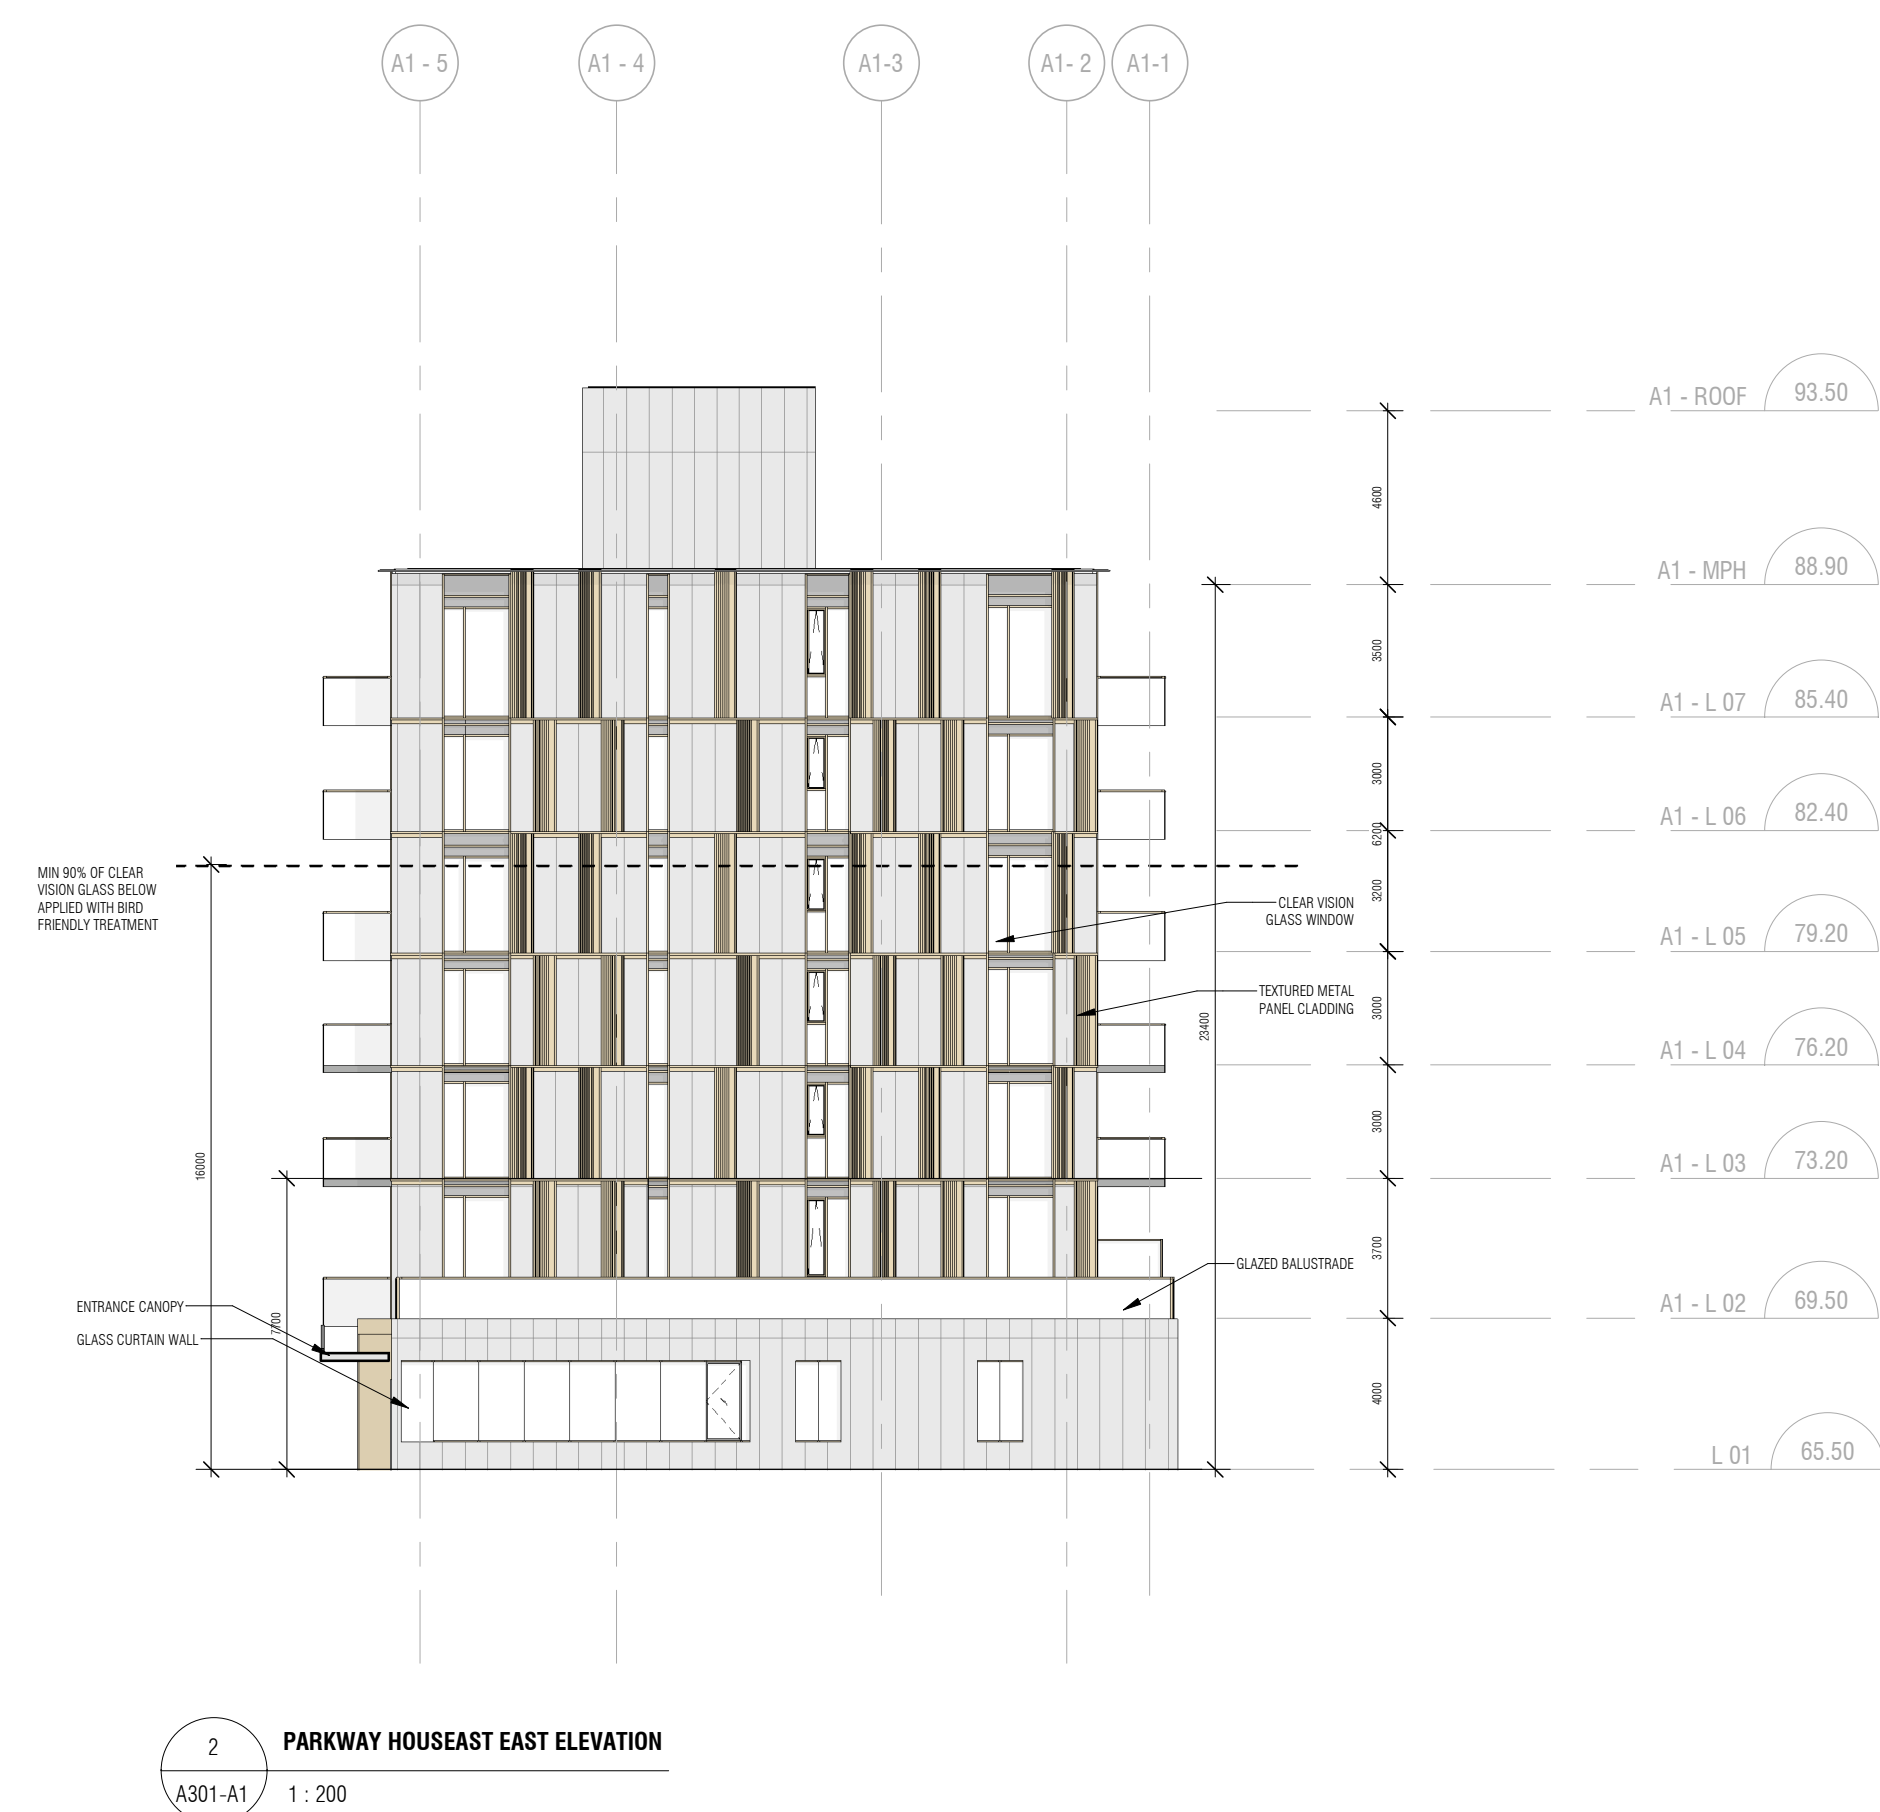


NOT FOR
CONSTRUCTION


Contractor Must Check & Verify all Dimensions on the Job.
Do Not Scale Drawings.
All Drawings, Specifications, and Related Documents are the Copyright
Property of the Architect and Must be Returned Upon Request. Reproduction
of Drawings, Specifications and Related Documents in Part or in Whole is
Forbidden Without the Written permission of the Architect.
This Drawing is Not to be Used for Construction Until Signed by the Architect.

APPROVED
By Kersten Nitsche at 1:23 pm, May 02, 2025


Kersten Nitsche
KERSTEN NITSCHKE, MCIP RPP
MANAGER (A), DEVELOPMENT REVIEW WEST
PLANNING, DEVELOPMENT AND BUILDING SERVICES
DEPARTMENT, CITY OF OTTAWA

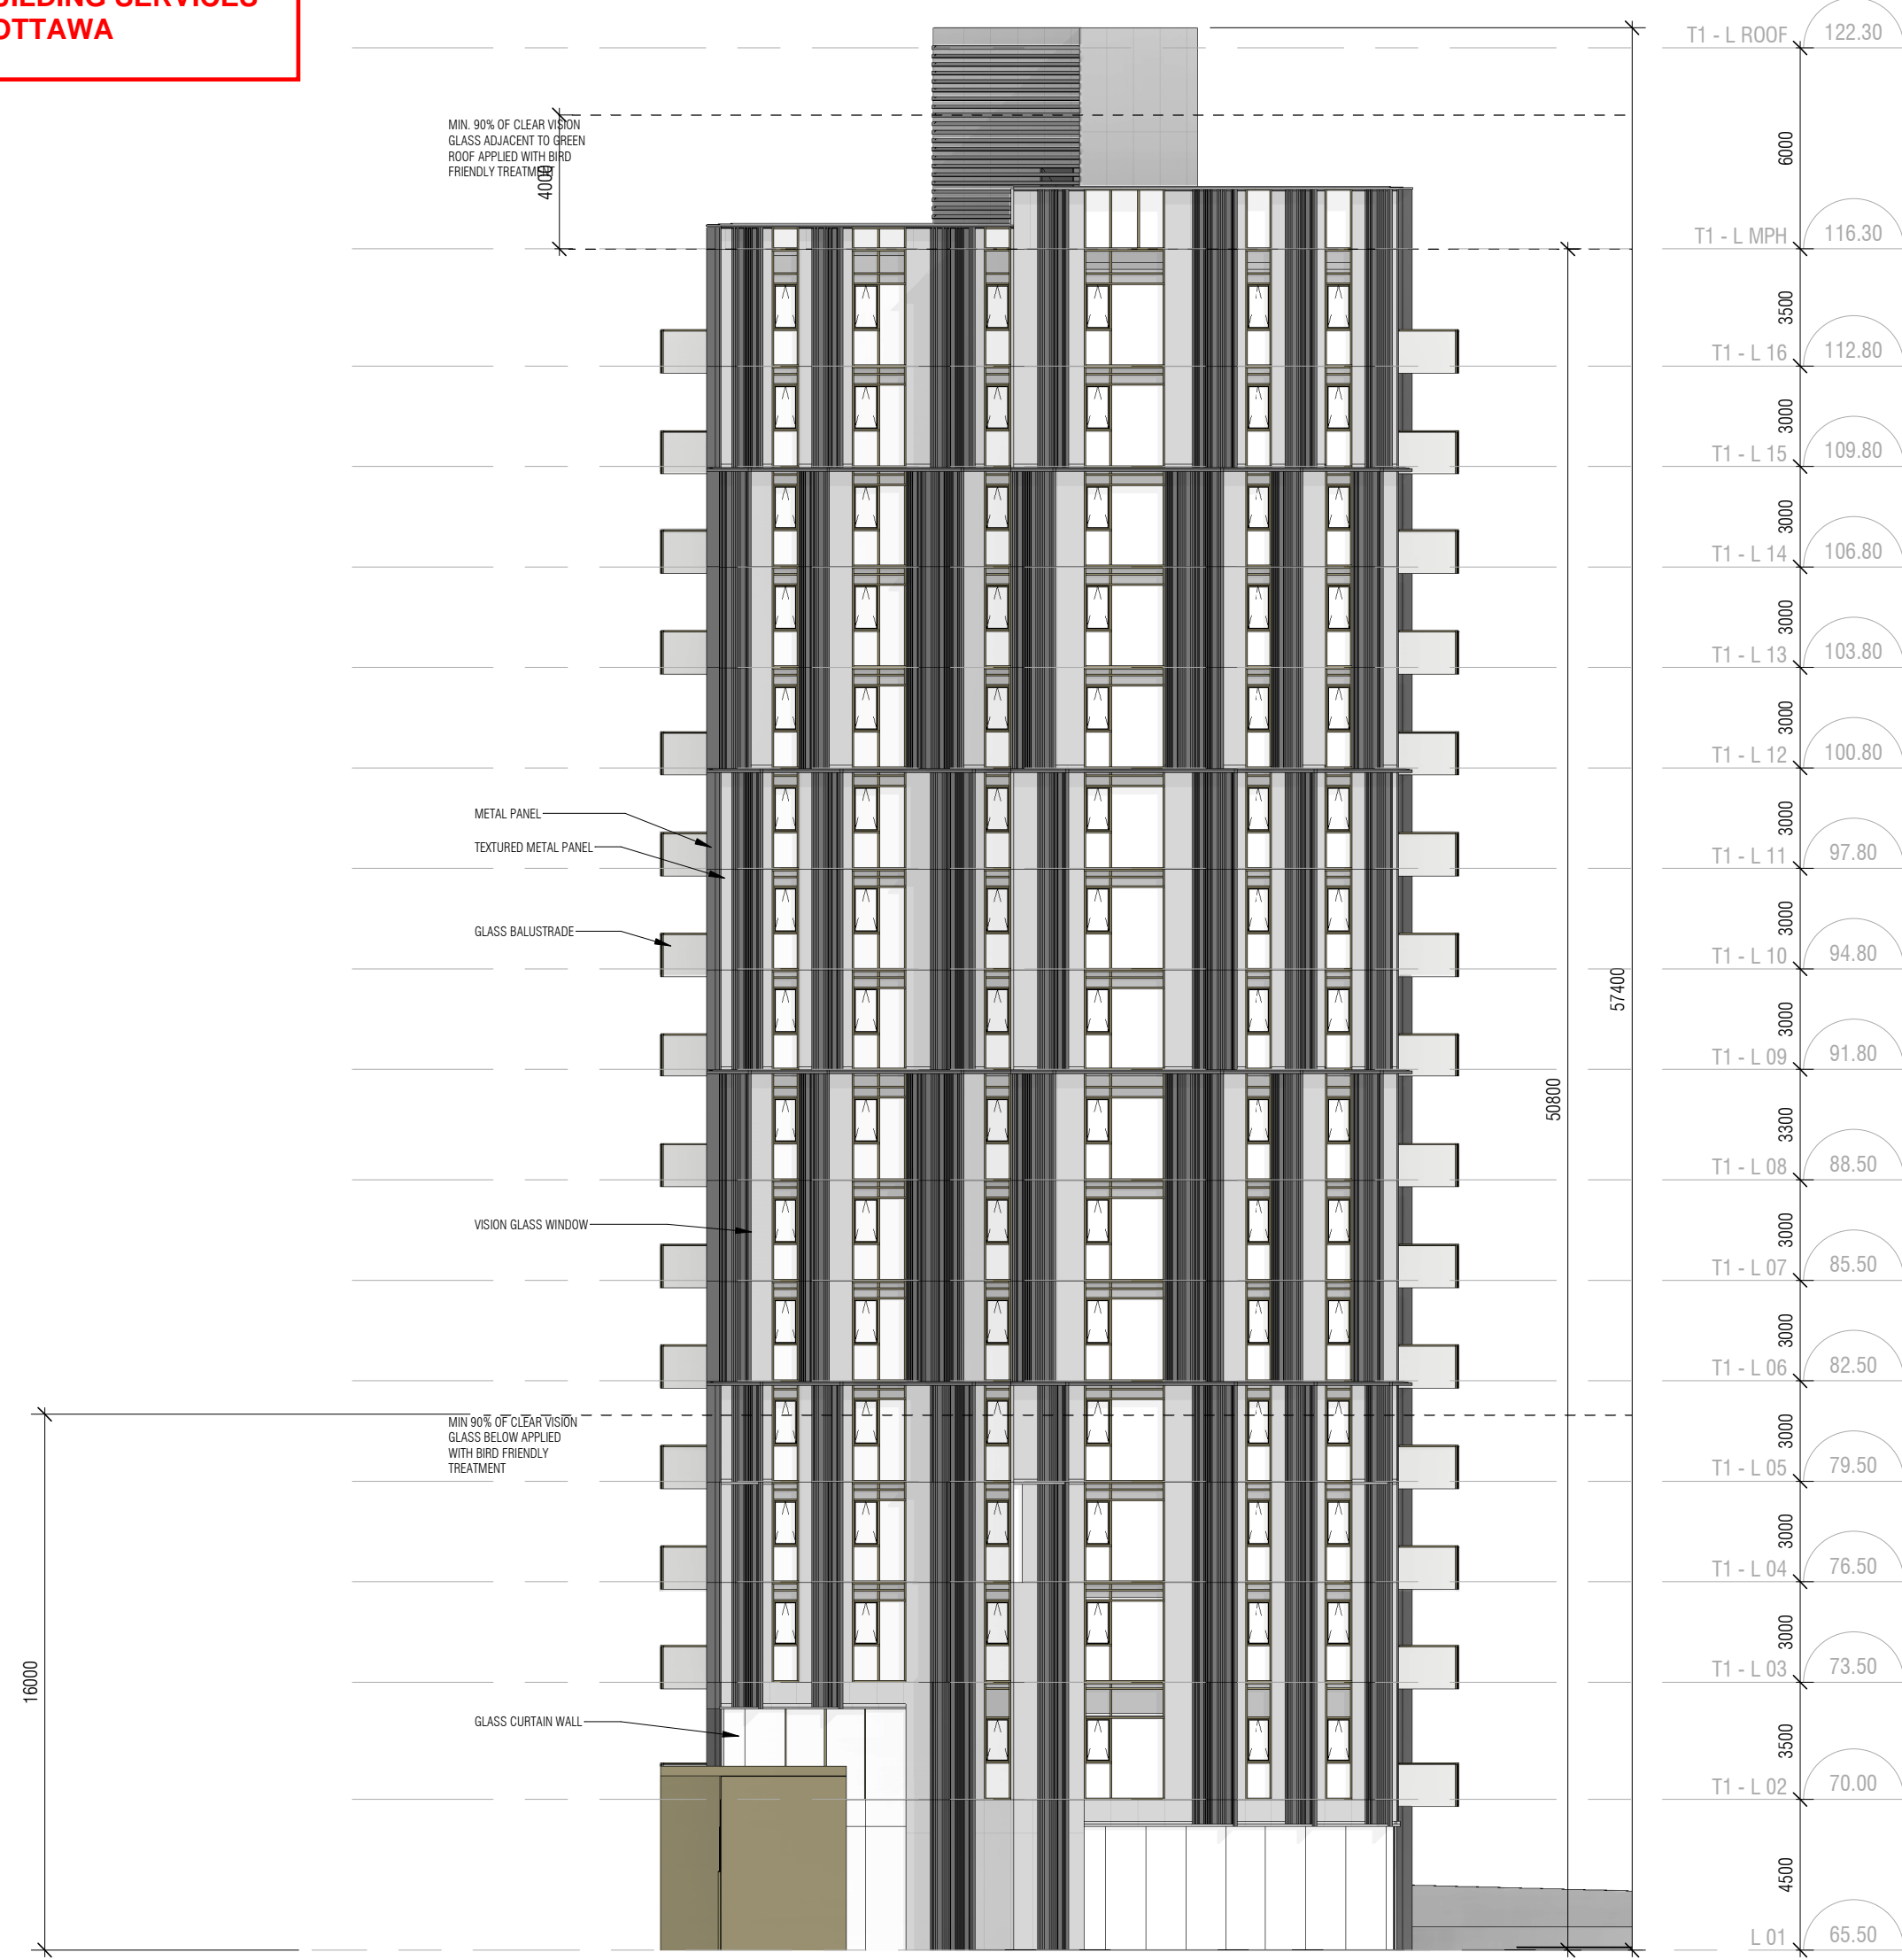


3 WEST TOWER NORTH ELEVATION
A302-T1 1:200

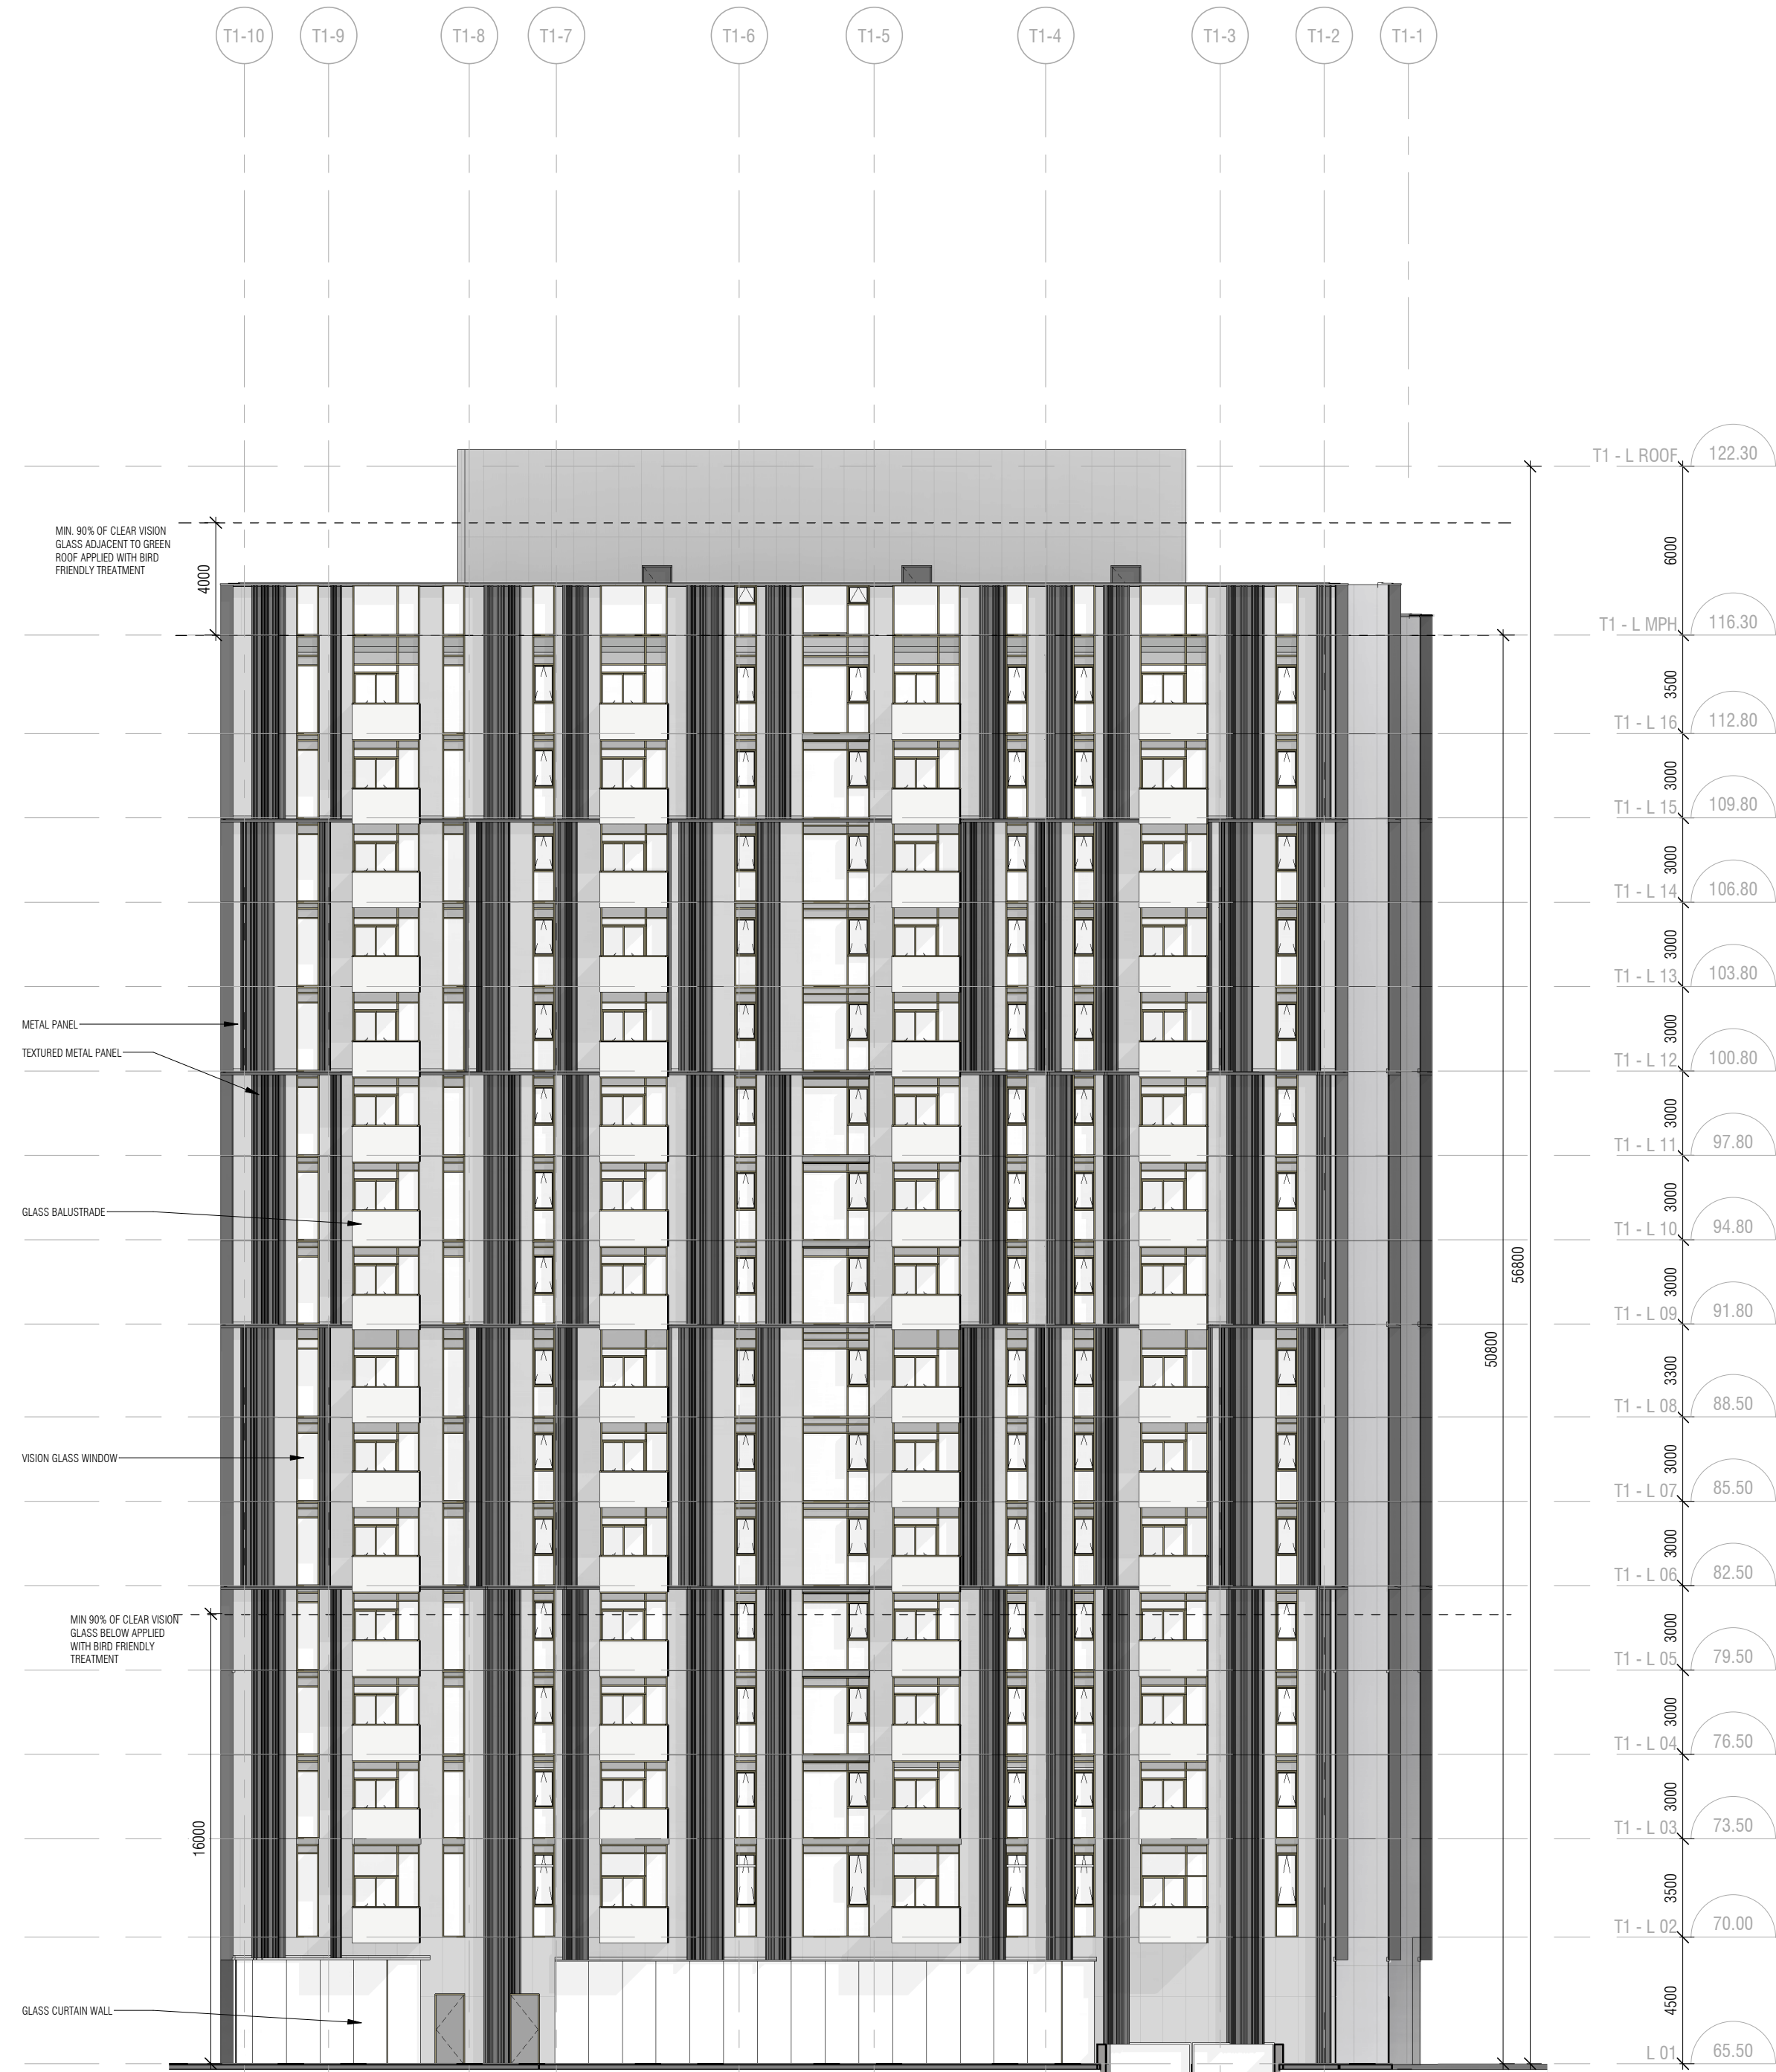


4 WEST TOWER WEST ELEVATION
A302-T1 1:200

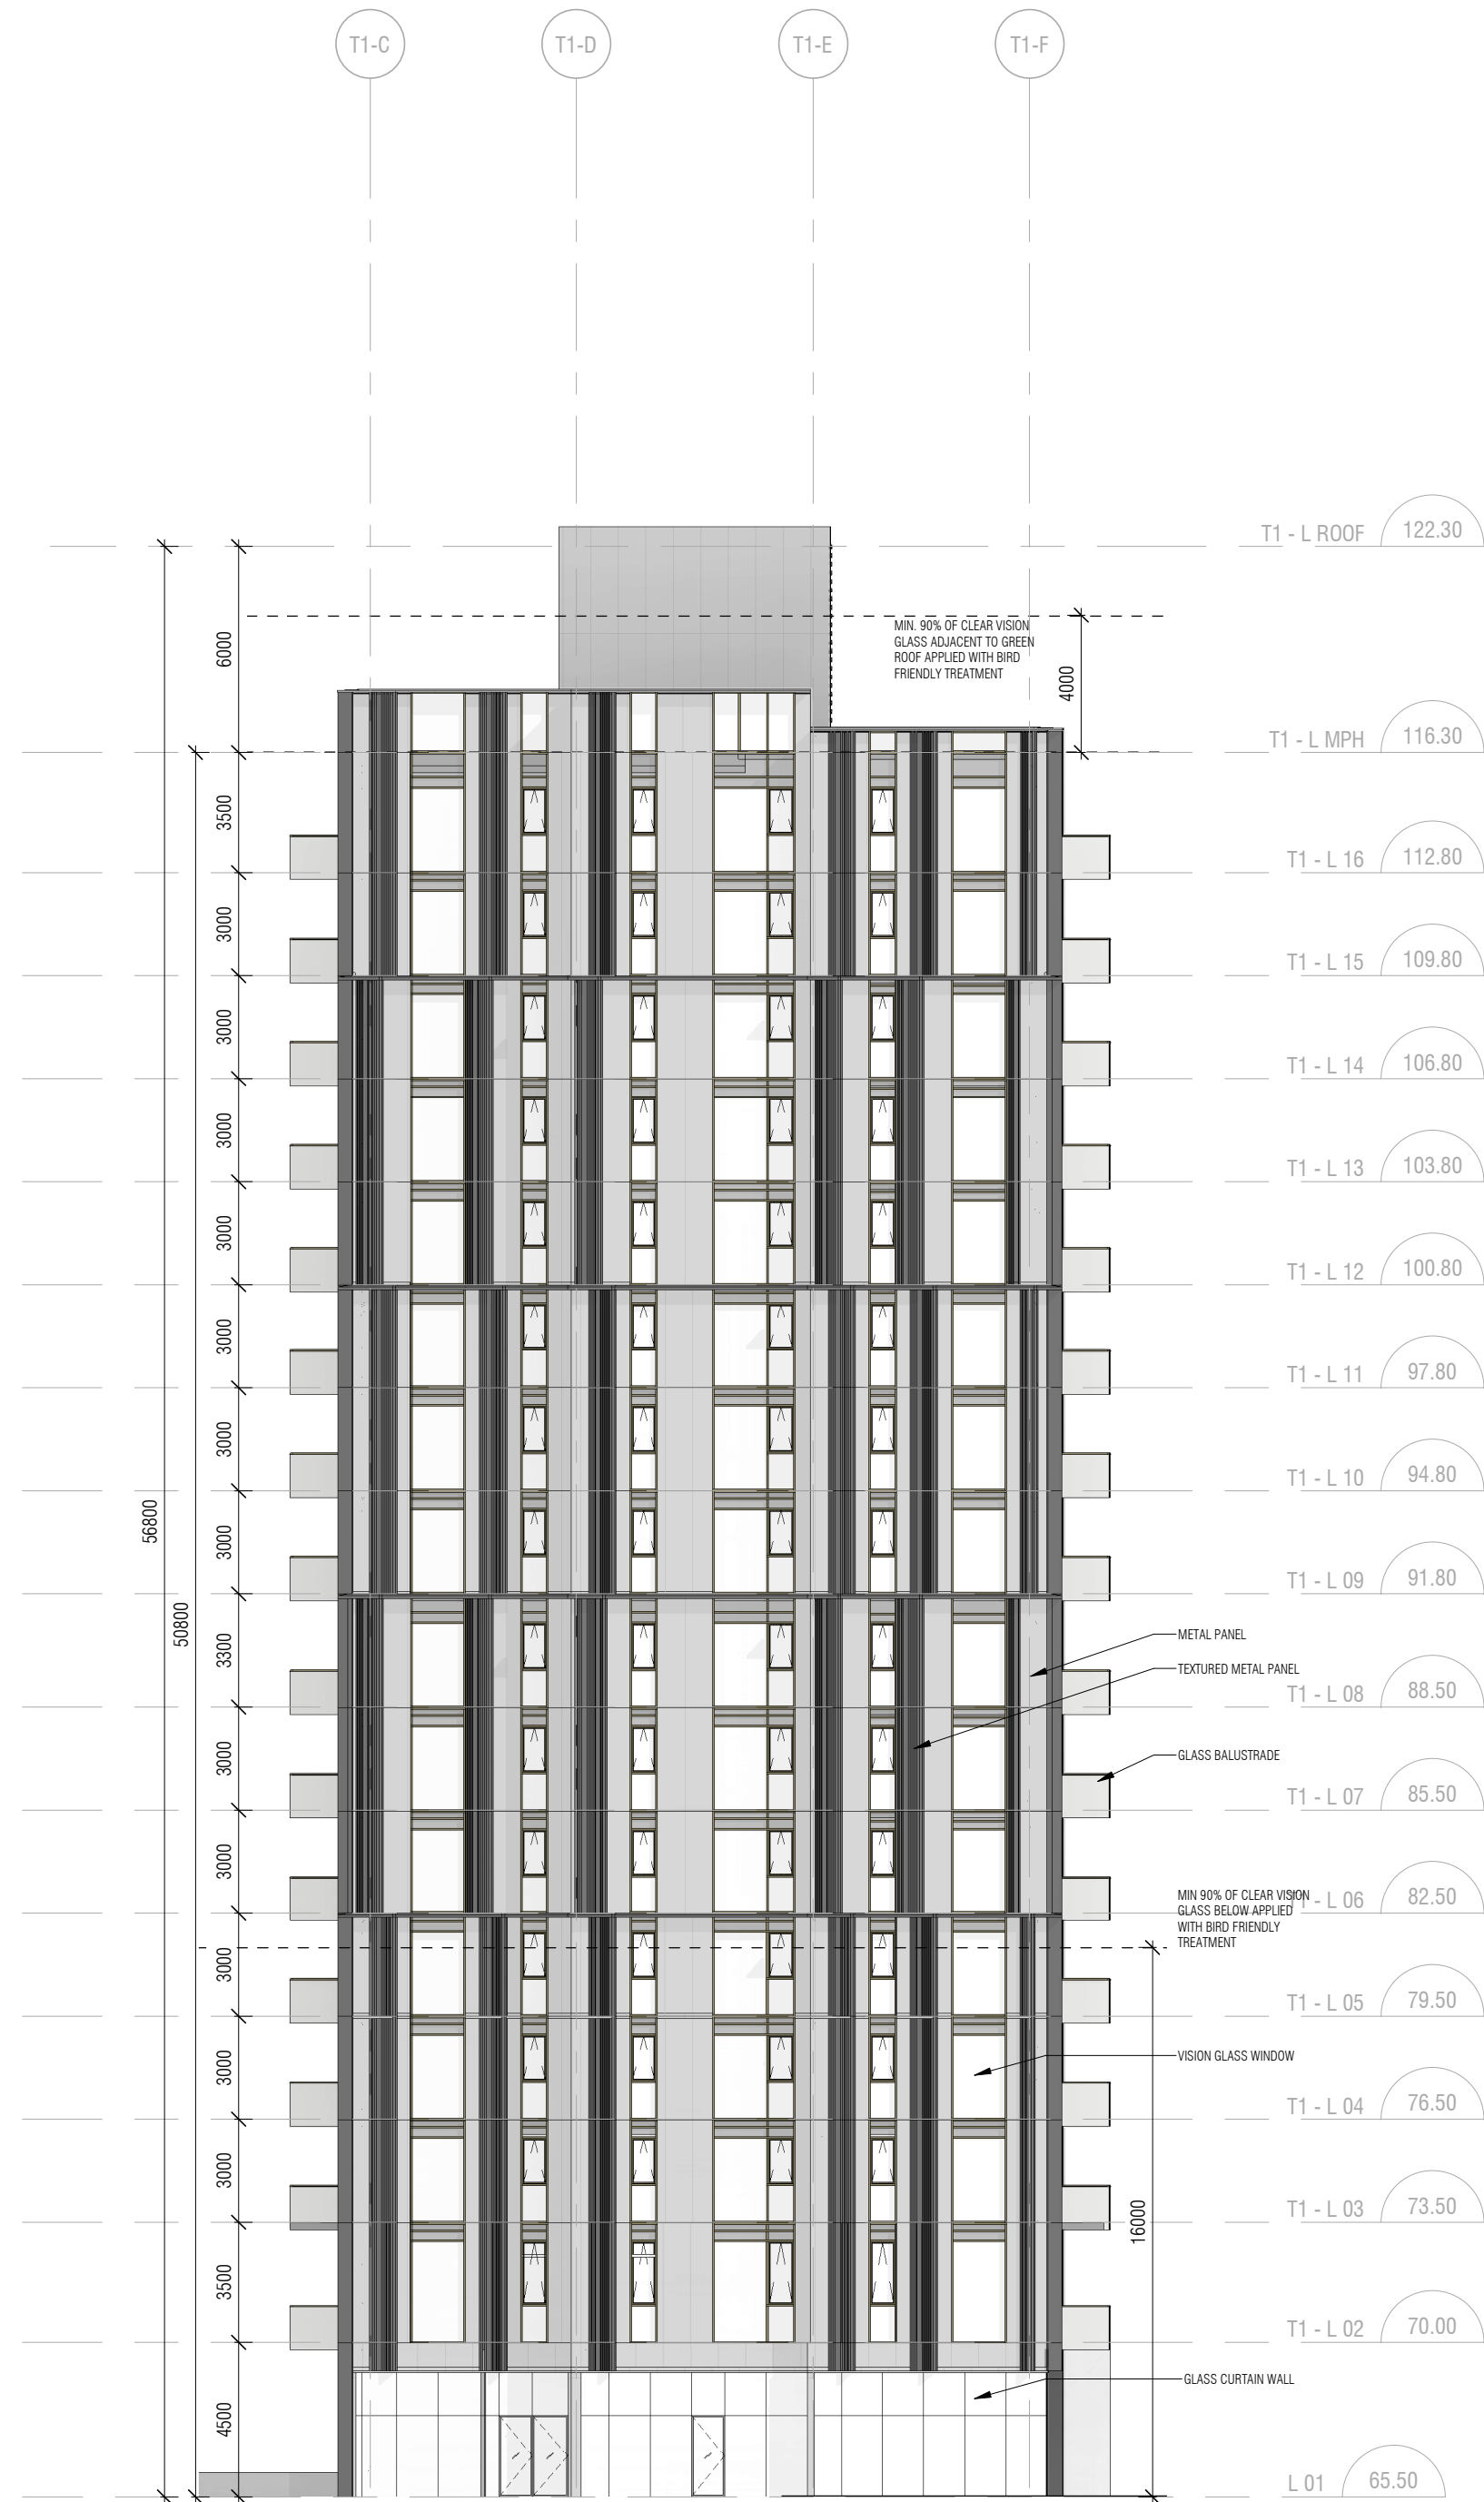

2 WEST TOWER SOUTH ELEVATION
A302-T1 1:200

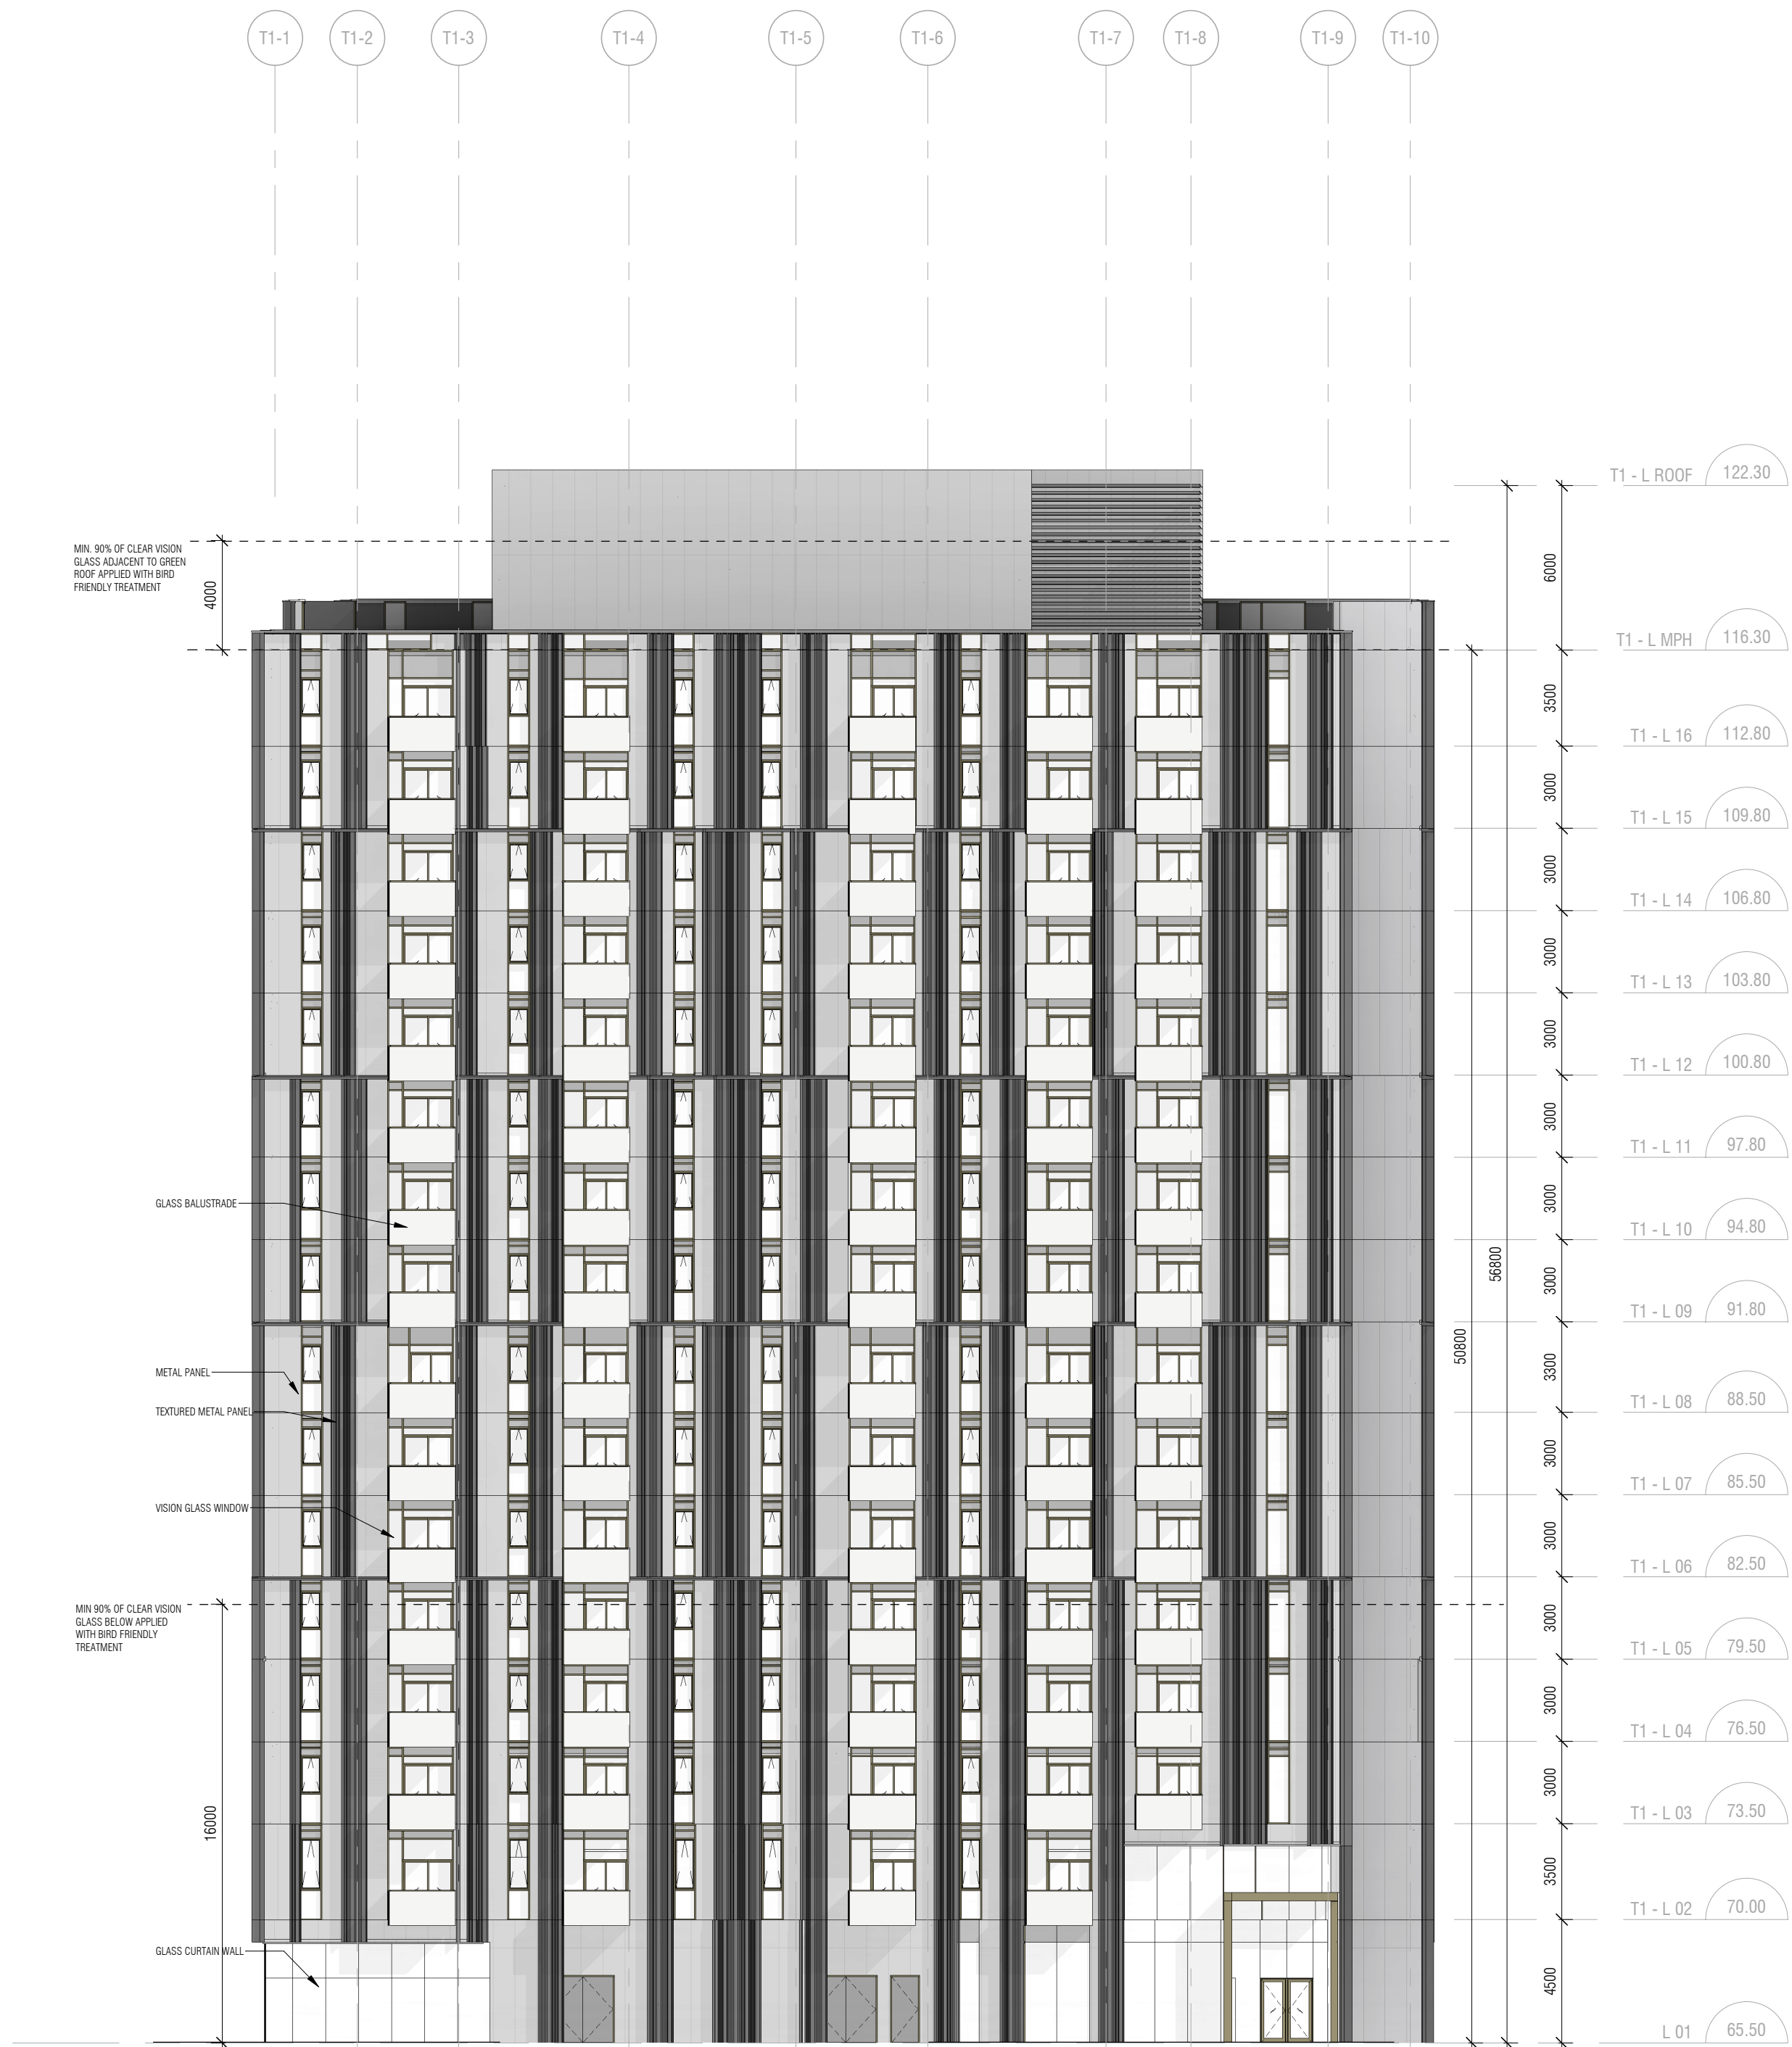

1 WEST TOWER EAST ELEVATION
A302-T1 1:200

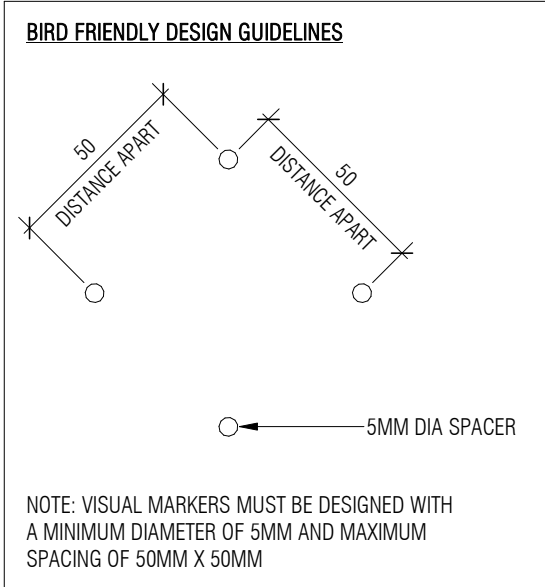

Contractor Must Check & Verify all Dimensions on the Job.
Do Not Scale Drawings.
All Drawings, Specifications, and Related Documents are the Copyright Property of the Architect and must be returned upon request. Reproduction of Drawings, Specifications and Related Documents in their or in Whole or Part without the Written permission of the Architect.
This Drawing is Not to be Used for Construction Until Signed by the Architect.

NOT FOR
CONSTRUCTION

ELEVATIONS
As Indicated


A302-T1



Issued		
No.	Date	Description
1	22-05-13	Issued for ZBA
2	22-10-21	Issued for ZBA Resubmission
4	24-03-08	Issued for Site Plan Control Phase 2
5	24-03-08	Issued for Schematic Design
6	24-11-22	Issued for Site Plan Control
8	25-02-05	Issued for 30% CD
9	25-02-12	Issued for 30% Resubmission




Issued		
No.	Date	Description
1	22-05-13	Issued for ZBA
4	24-03-08	Issued for Site Plan Control Phase 2
5	24-03-08	Issued for Schematic Design
6	24-11-22	Issued for Site Plan Control
7	24-12-16	Issued for Permit Phase 2
8	25-02-05	Issued for 30% CD
9	25-02-12	Issued for SPC Resubmission

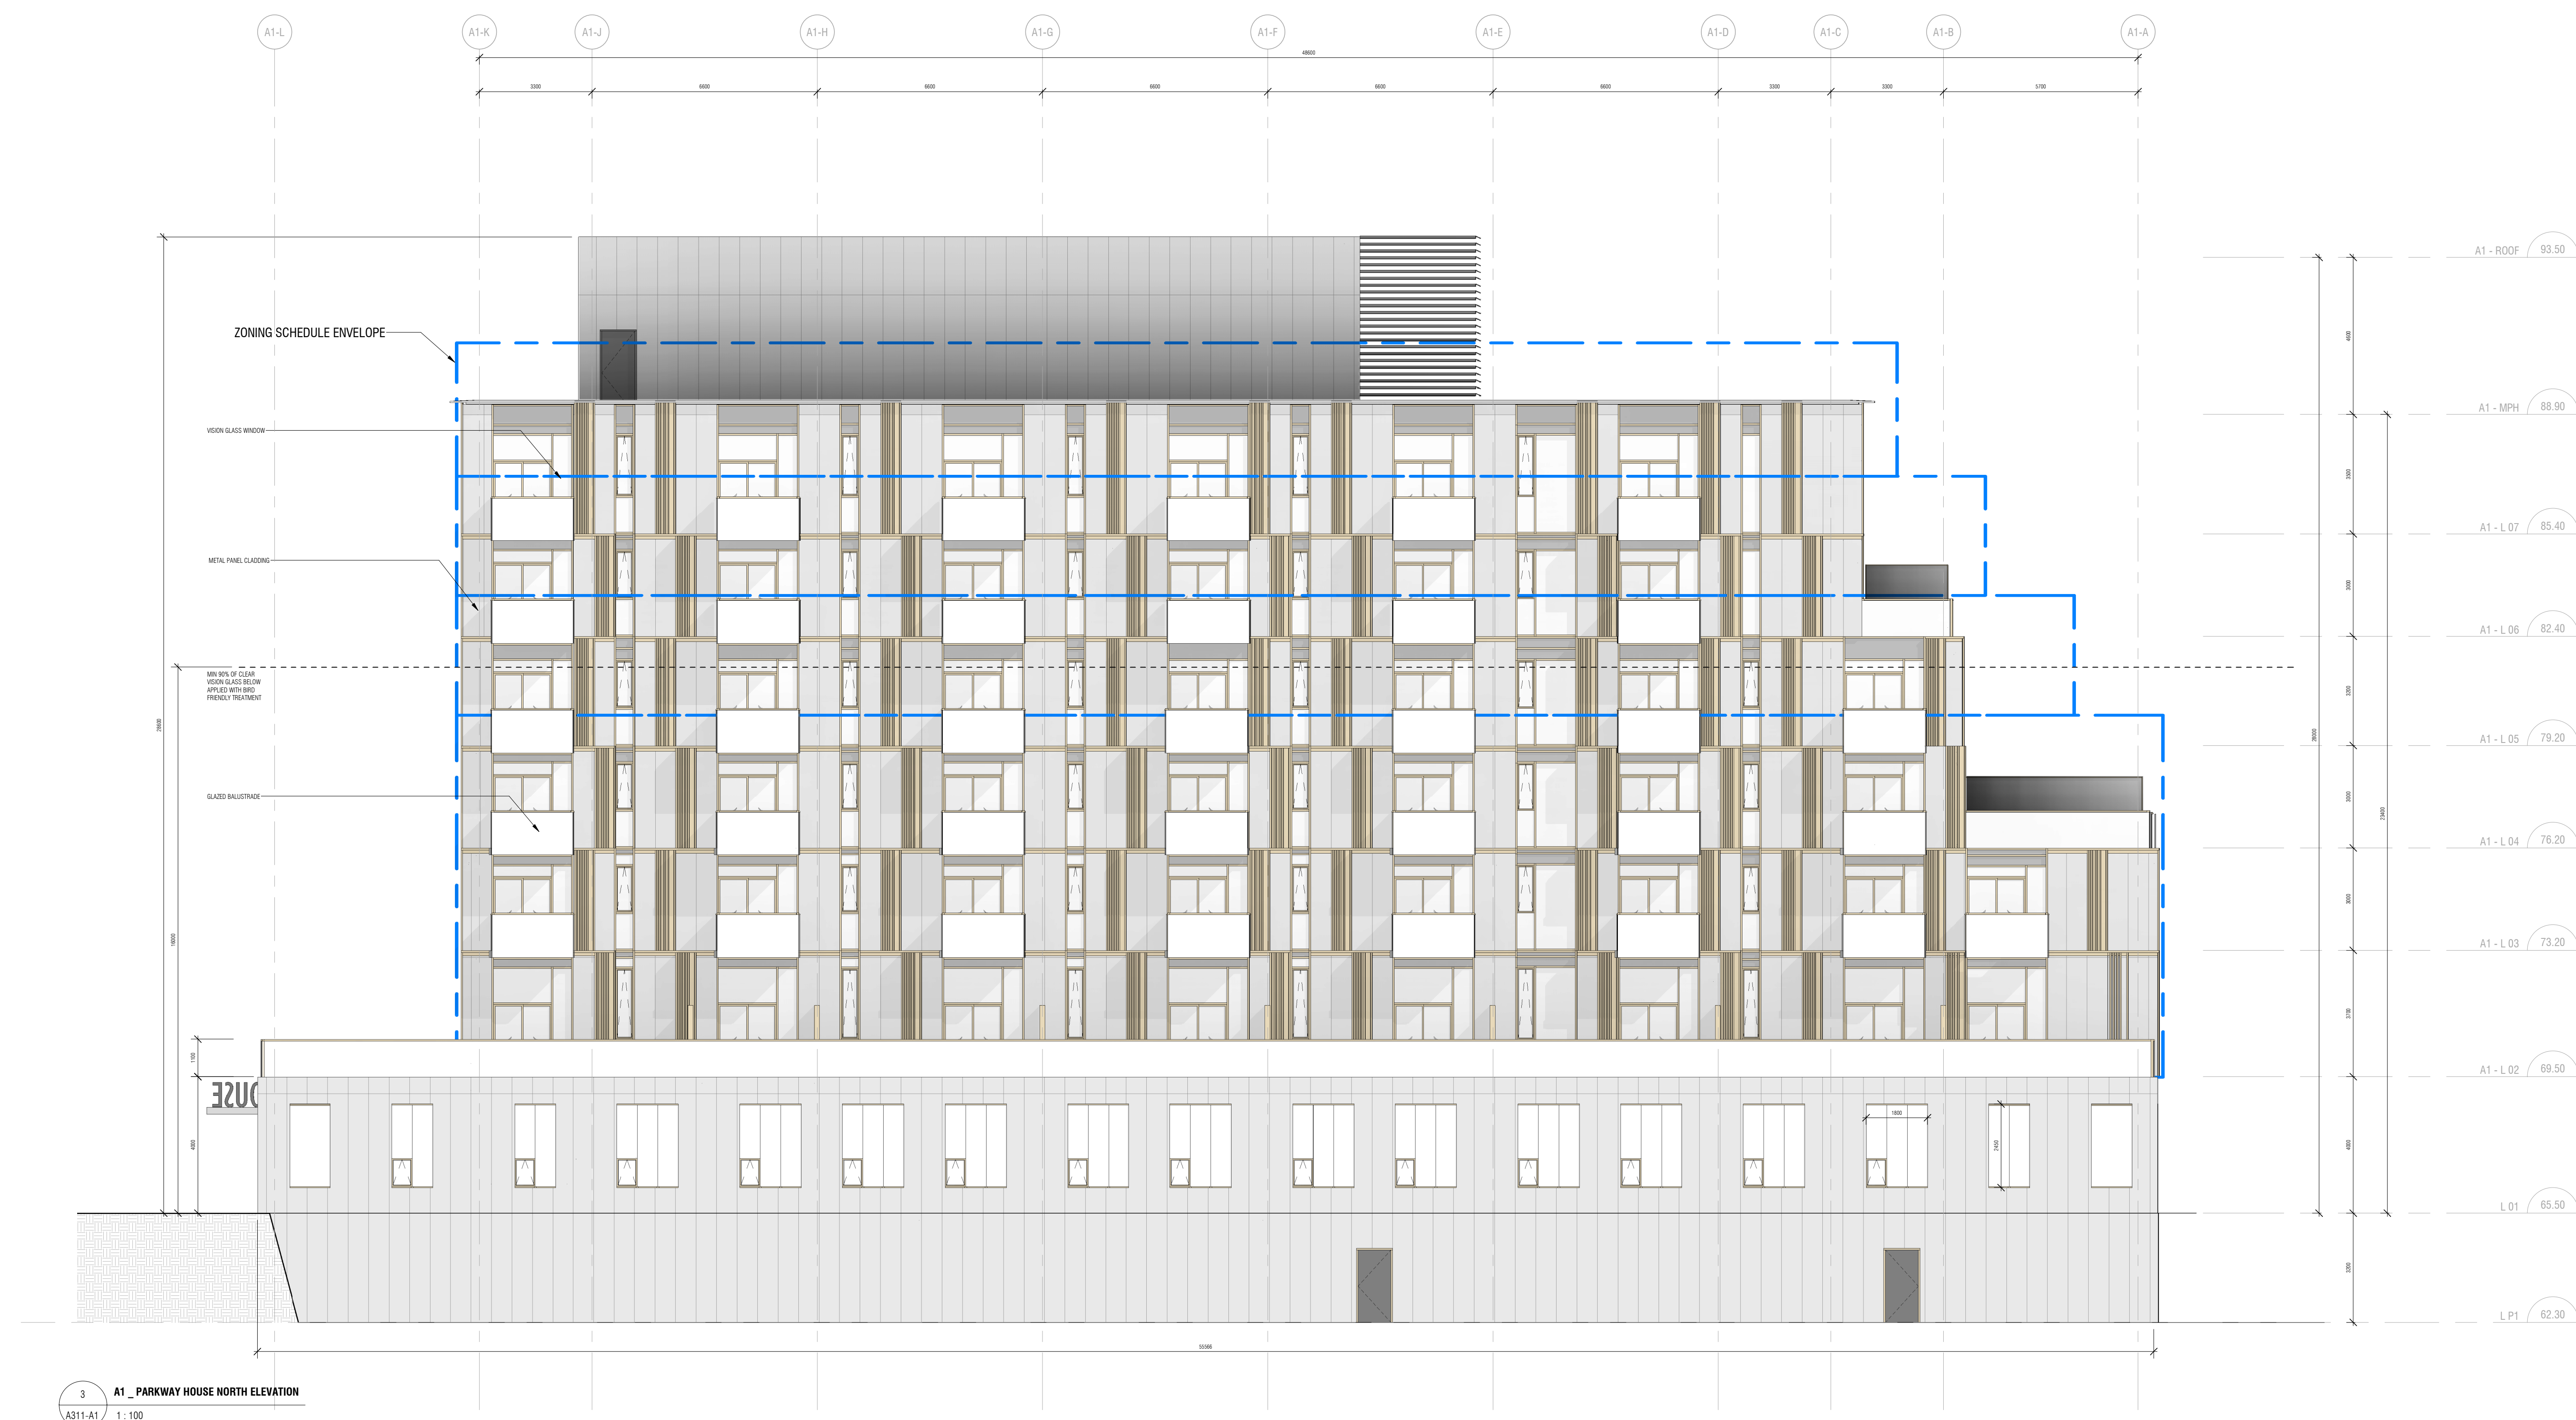

APPROVED
By Kersten Nitsche at 1:23 pm, May 02, 2025

Kurt Hübner

**KERSTEN NITSCHKE, MCIP RPP
MANAGER (A), DEVELOPMENT REVIEW WEST
PLANNING, DEVELOPMENT AND BUILDING SERVICES
DEPARTMENT, CITY OF OTTAWA**

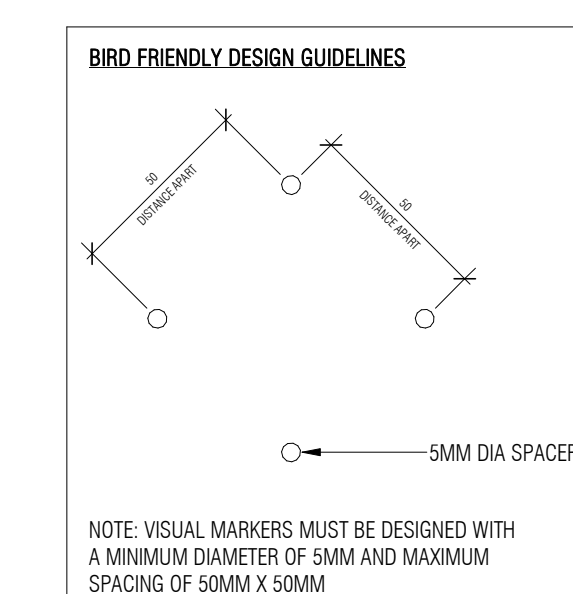

NOT FOR
CONSTRUCTION

Contractor Must Check & Verify all Dimensions on the Job.
Do Not Scale Drawings.
All Drawings, Specifications and Related Documents are the Copyright Property of the Architect and Must be Returned Upon Request. Reproduction of Drawings, Specifications and Related Documents in Part or in Whole is Forbidden Without the Written permission of the Architect.
This Drawing is Not to be Used for Construction Until Signed by the Architect.



Issued		
No.	Date	Description
1	22-05-13	Issued for ZBA
4	24-03-08	Issued for Site Plan Control Phase 2
5	24-03-08	Issued for Schematic Design
6	24-11-22	Issued for Site Plan Control
7	24-12-16	Issued for Permit Phase 2
8	25-02-05	Issued for 30% CD
9	25-02-12	Issued for SPC Resubmission



2 A1 _ PARKWAY HOUSE EAST SOUTH ELEVATION
A312-A1 1:100

APPROVED
By Kersten Nitsche at 1:24 pm, May 02, 2025

**KERSTEN NITSCHKE, MCIP RPP
MANAGER (A), DEVELOPMENT REVIEW WEST
PLANNING, DEVELOPMENT AND BUILDING SERVICES
DEPARTMENT, CITY OF OTTAWA**



1 A1_PARKWAY HOUSE EAST ELEVATION
A312-A1 1:100

NOT FOR
CONSTRUCTION


Contractor Must Check & Verify all Dimensions on the Job.
Do Not Scale Drawings.
All Drawings, Specifications and Related Documents are the Copyright Property of the Architect and Must be Returned Upon Request. Reproduction of Drawings, Specifications and Related Documents in Part or in Whole is Forbidden Without the Written permission of the Architect.
This Drawing is Not to be Used for Construction Until Signed by the Architect.

APPROVED
By Kersten Nitsche at 1:24 pm, May 02, 2025

Kersten Nitsche
KERSTEN NITSCHKE, MCIP RPP
MANAGER (A), DEVELOPMENT REVIEW WEST
PLANNING, DEVELOPMENT AND BUILDING SERVICES
DEPARTMENT, CITY OF OTTAWA



No.	Date	Description
1	22-05-13	Issued for ZBA
2	22-10-21	Issued for ZBA Resubmission
4	24-03-08	Issued for Site Plan Control Phase 2
5	24-03-08	Issued for Schematic Design
6	24-11-22	Issued for Site Plan Control
7	24-12-16	Issued for Permit Phase 2
8	25-02-05	Issued for 30% CD
9	25-02-12	Issued for SPC Resubmission


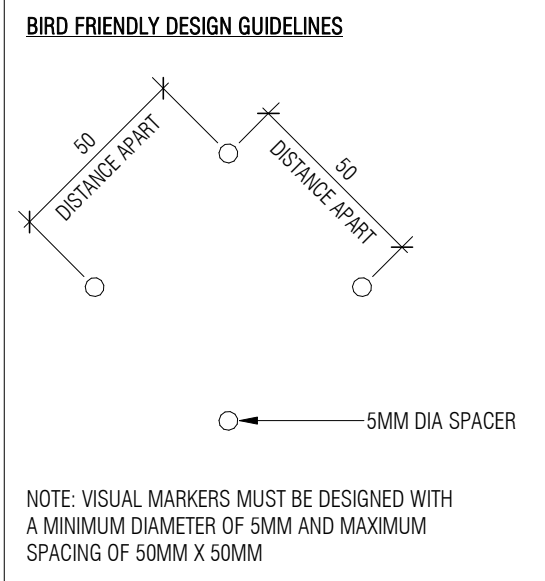


NOT FOR
CONSTRUCTION


Contractor Must Check & Verify all Dimensions on the Job.
Do Not Scale Drawings.
All Drawings, Specifications, and Related Documents are the Copyright Property of the Architect and must be returned upon request. Reproduction of Drawings, Specifications and Related Documents in their or in Whole or Part without the Written permission of the Architect.
This Drawing is Not to be Used for Construction Until Signed by the Architect.

**KERSTEN NITSCHKE, MCIP RPP
MANAGER (A), DEVELOPMENT REVIEW WEST
PLANNING, DEVELOPMENT AND BUILDING SERVICES
DEPARTMENT, CITY OF OTTAWA**

**diamond
schmitt**

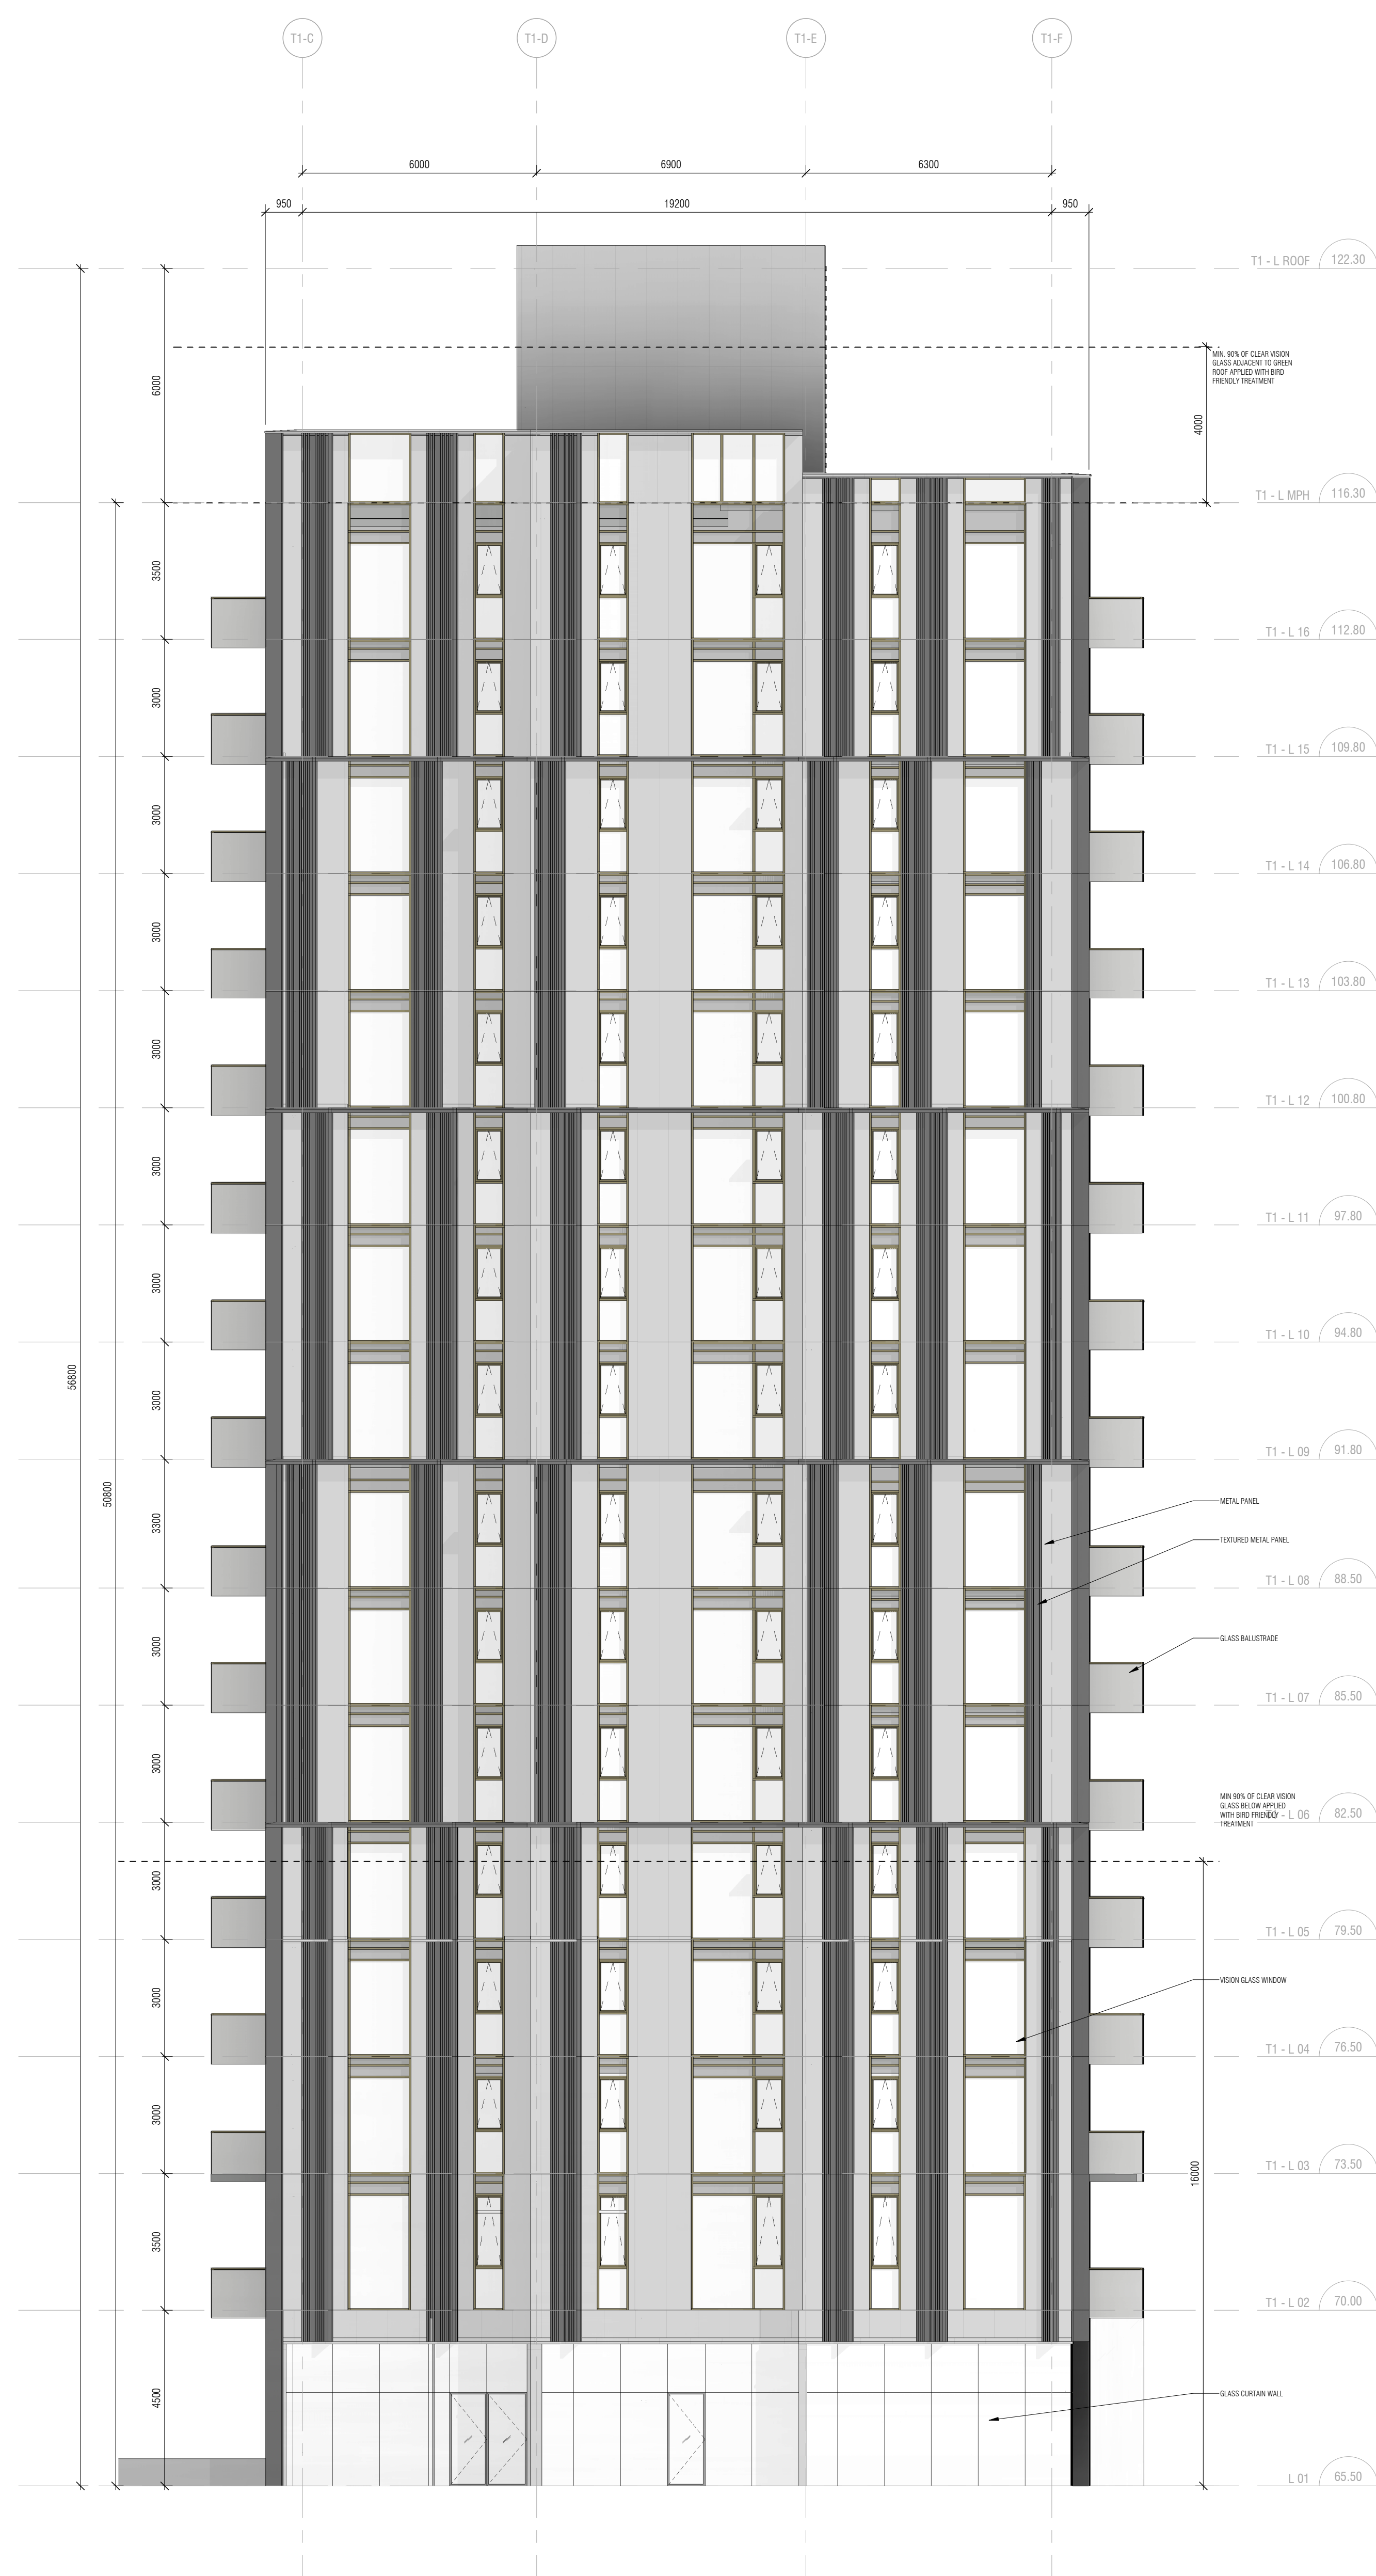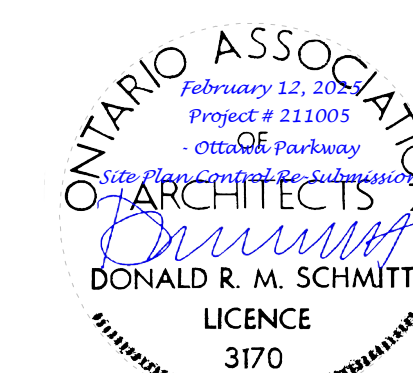

Issued		
No.	Date	Description
1	22-05-13	Issued for ZBA
2	22-10-21	Issued for ZBA Resubmission
4	24-03-08	Issued for Site Plan Control Phase 2
5	24-03-08	Issued for Schematic Design
6	24-11-22	Issued for Site Plan Control
7	24-12-16	Issued for Permit Phase 2
8	25-02-15	Issued for 30% CD
9	26-09-22	Issued for SPC Resubmission

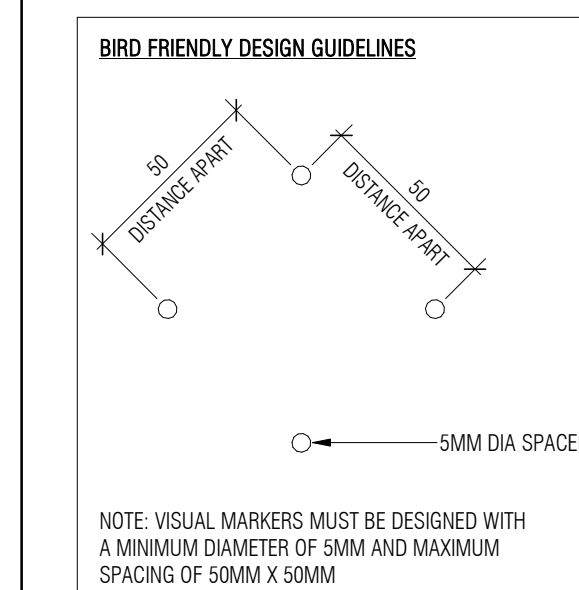

NOT FOR
CONSTRUCTION

Contractor Must Check & Verify all Dimensions on the Job.
Do Not Scale Drawings.

All Drawings, Specifications and Related Documents are the Copyright Property of the Architect and Must be Returned Upon Request. Reproduction of Drawings, Specifications and Related Documents in Part or in Whole is Forbidden Without the Written permission of the Architect.

This Drawing is Not to be Used for Construction Until Signed by the Architect.

ELEVATIONS 2

A322-T1