
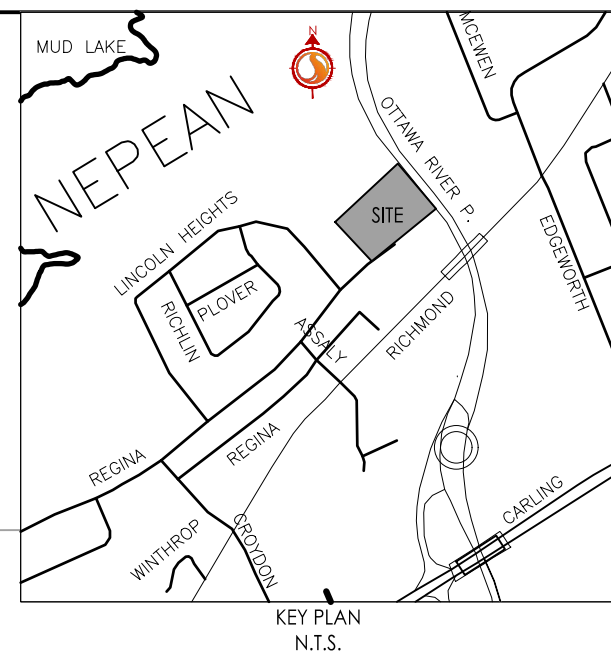


The Contractor shall verify and be responsible for all dimensions. Do NOT scale the drawing - any errors or omissions shall be reported to Stantec without delay.

The Copyrights to all designs and drawings are the property of Stantec. Reproduction or use for any purpose other than that authorized by Stantec is forbidden.

Legenc

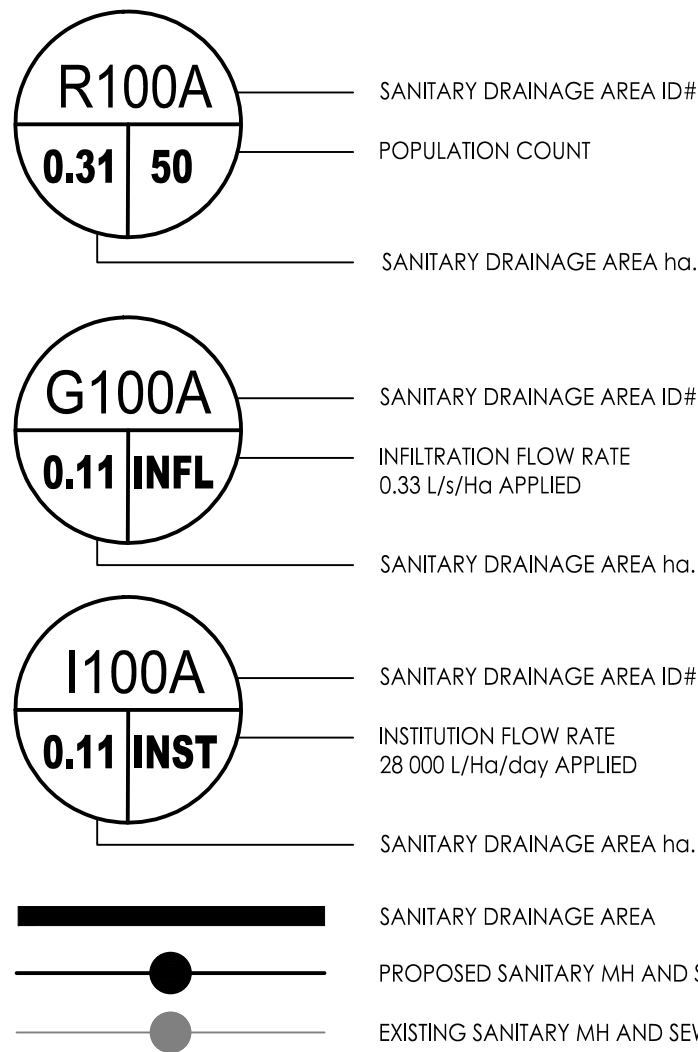

Notes

SANITARY STATS				
BUILDING	UNIT TYPE	COUNT	PPU	POP
PARKWAY HOUSE	1 BR	43	1.4	60
	2 BR	19	2.1	40
	STUDIO	13	1.4	18
	LTC	12	1.0	12
	TOTAL	87		130
WEST TOWER (T1)	1 BR	90	1.4	126
	2 BR	59	2.1	124
	STUDIO	15	1.4	21
	3 BR	15	3.1	47
	TOTAL	179		317
EAST TOWER (T2)	1 BR	170	1.4	238
	2 BR	122	2.1	256
	3 BR	19	3.1	59
	TOTAL	311		553
	TOTAL	577		1001

3	ISSUED FOR CITY REVIEW	JP	PM	25.02.12
2	ISSUED FOR CITY REVIEW	JP	PM	24.11.28
1	ISSUED FOR CITY REVIEW	JP	PM	24.03.25

Revision	By	Appd.	YY.MM.D
----------	----	-------	---------

File Name: 160401689-DB.dwg	JP	DT	JP	24.02.28
	Dwn.	Chkd.	Psn.	YY.MM.D

Permit-Seal

Client/Project
WINDMILL DEVELOPMENT GROUP LTD.

2475 REGINA STREET

Ottawa, ON

Title

SANITARY DRAINAGE PLAN

Project No.	Scale	0	3	9	15
-------------	-------	---	---	---	----

160401689 1:300 

Drawing No.	Sheet	Revision
-------------	-------	----------

SA-1 11 of 12 3

11 of 12

3

w:\active\16041689\design\drawing\detailed Design\160401689-DB.dwg

ORIGINAL SHEET ARCH 10