




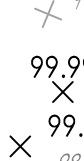

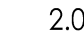

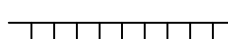








The Contractor shall verify and be responsible for all dimensions. DO NOT scale the drawing - any errors or omissions shall be reported to Stantec without delay.

The Copyrights to all designs and drawings are the property of Stantec. Reproduction or use for any purpose other than that authorized by Stantec is forbidden.

	ORIGINAL GROUND ELEVATION
	PROPOSED ELEVATION PROPOSED LOT CORNER ELEVATION EXISTING ELEVATION AT LOT CORNER
	FLOW DIRECTION AND GRADE FINISHED FIRST FLOOR ELEVATION UNDERSIDE OF FOOTING ELEVATION NUMBER OF RISERS
	TERRACING 3:1 SLOPE MAXIMUM (UNLESS OTHERWISE SHOWN)
	DIRECTION OF OVERLAND FLOW
	PROPOSED VALVE BOX
	PROPOSED VALVE CHAMBER
	PROPOSED FIRE HYDRANT
	PROPOSED SANITARY SEWER MANHOLE
	PROPOSED STORM SEWER MANHOLE
	PROPOSED CATCHBASIN MANHOLE
	PROPOSED CATCHBASIN
	PROPOSED DEPRESSED CURB LOCATION
	PROPOSED BARRIER CURB
	MAX EMERGENCY PONDING LIMITS
	OVERLAND SPILL LOCATION
	TWS LOCATION AS PER CITY STD

Revision	By	Appd.	YY.MM.DD
----------	----	-------	----------

Permit-Seal

Project1 Studio

OTTAWA, ONTARIO, CANADA

Project No. 1604001786

CP 1 5

GP-1 3 of 6 5

PLAN # 19043