


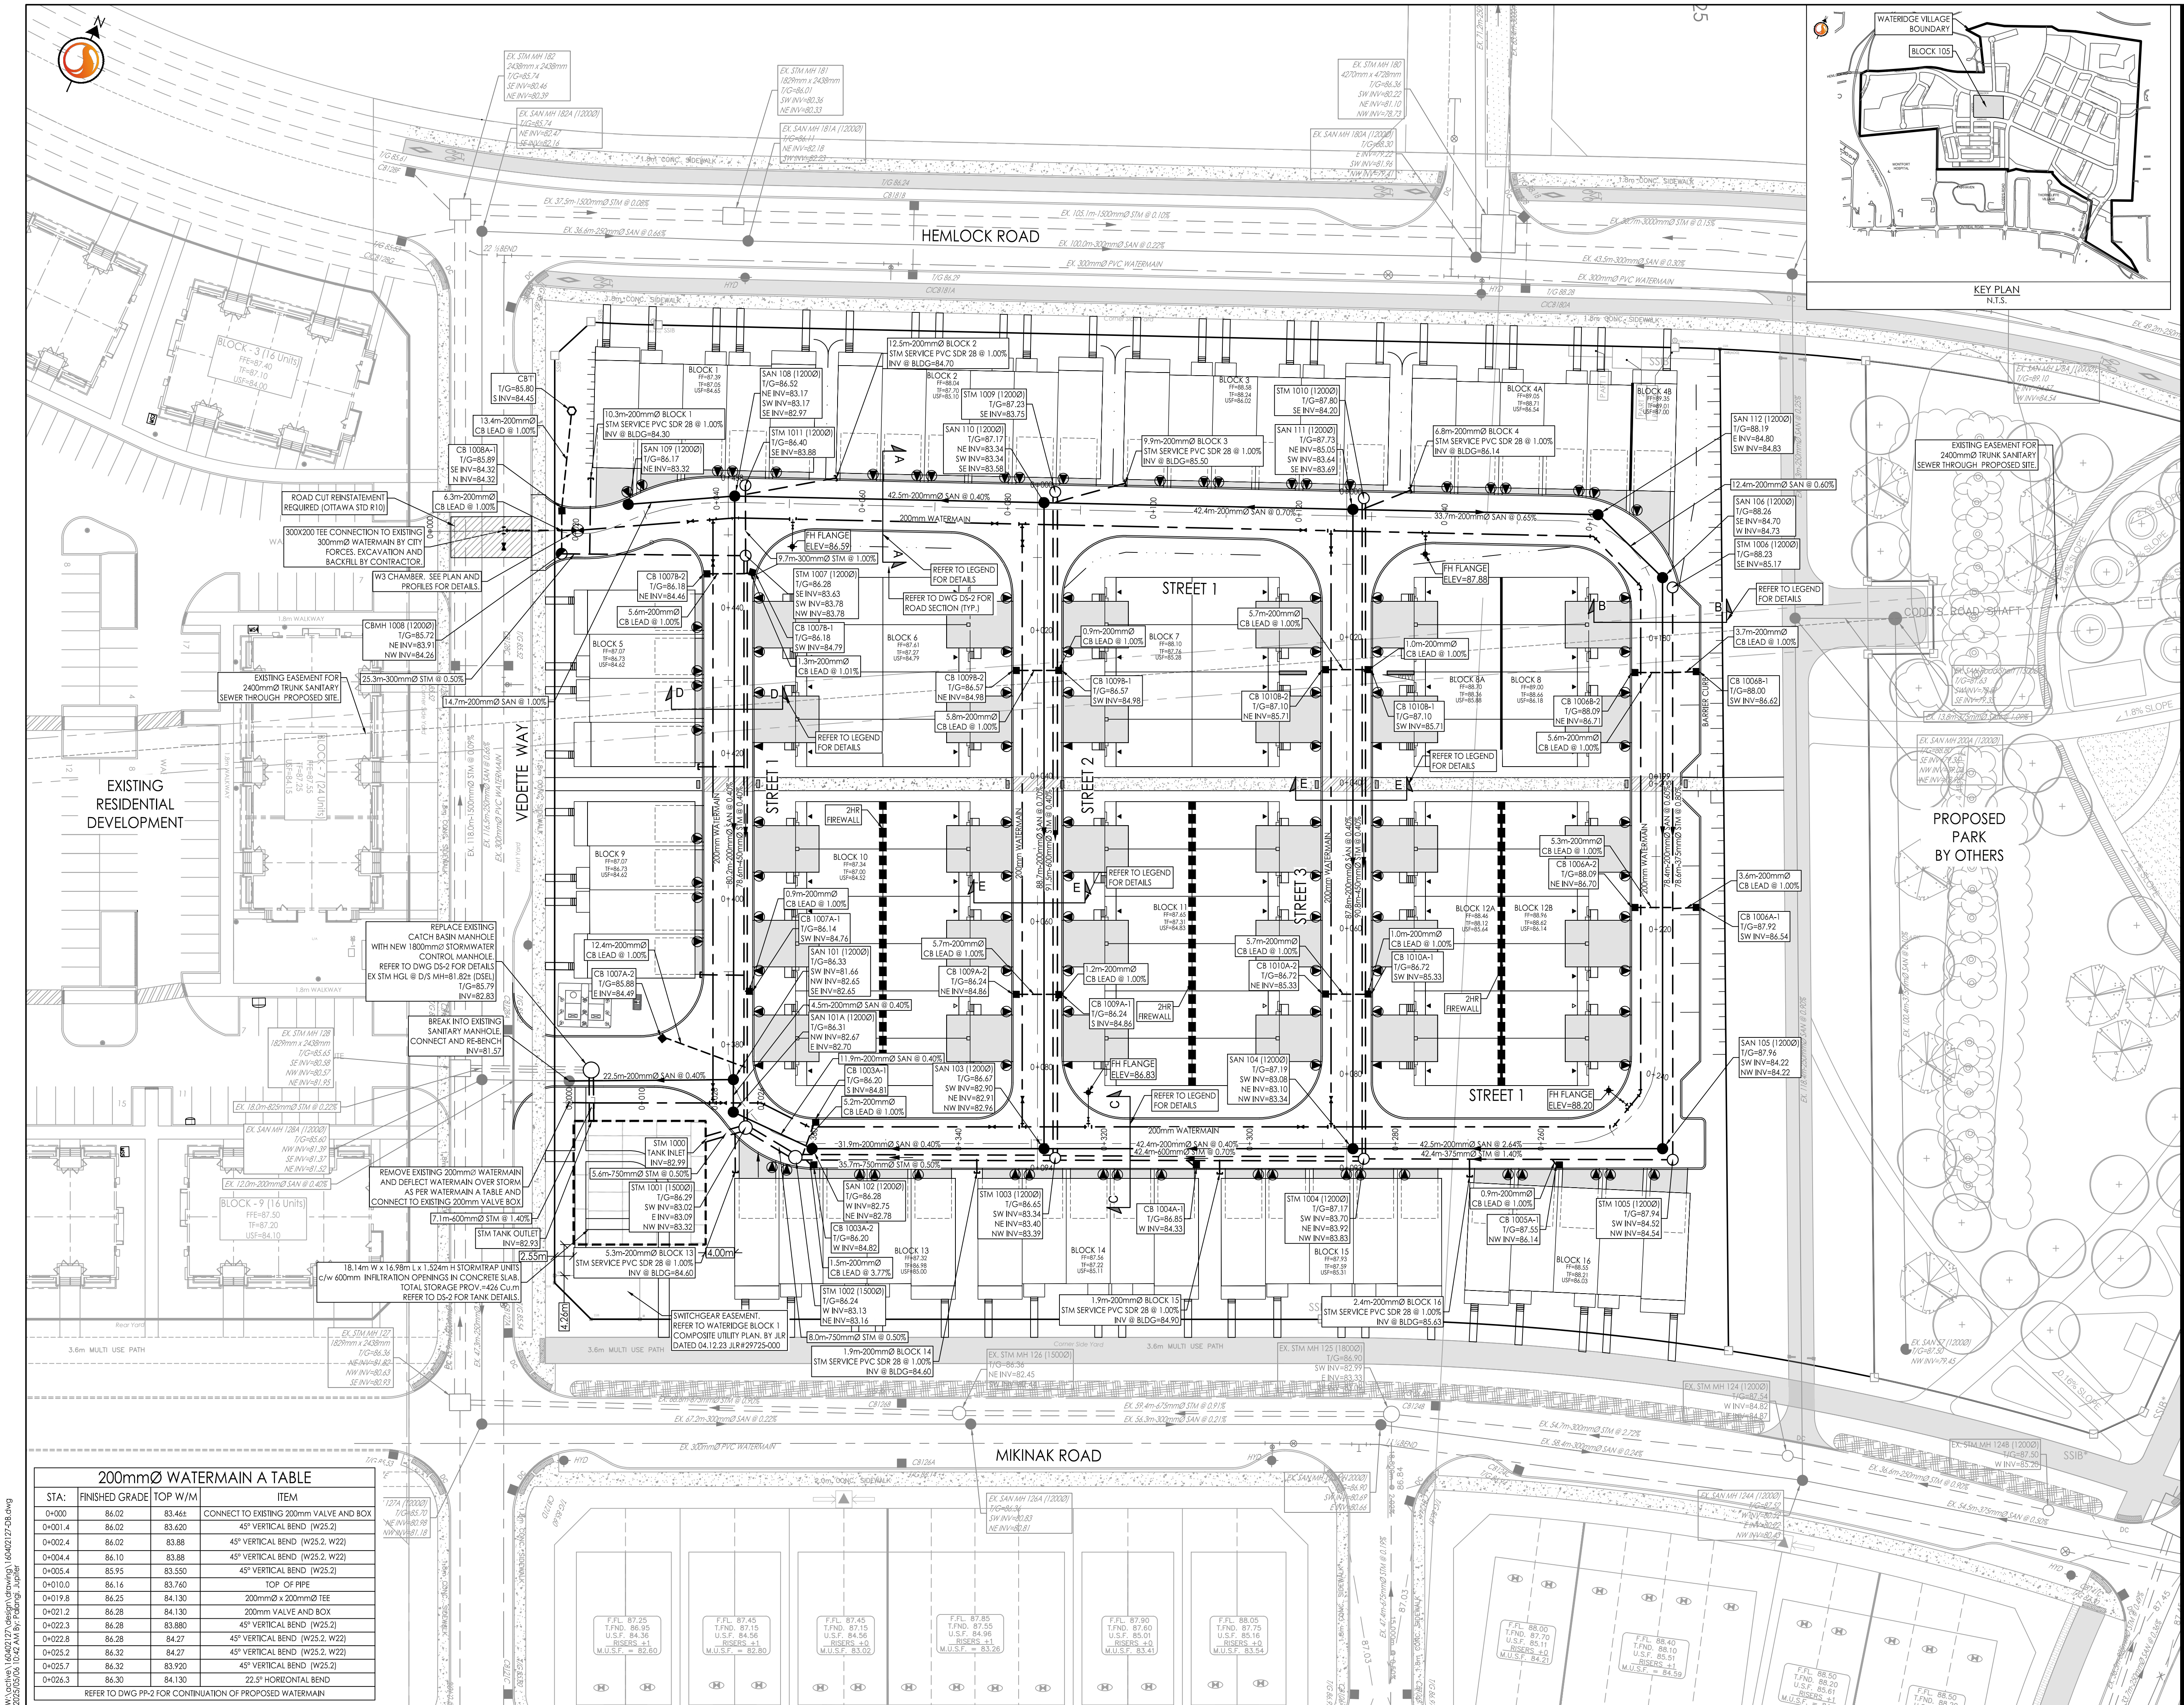

200mmØ WATERMAIN A TABLE				
STA.	FINISHED GRADE	TOP W/M	ITEM	
0+000	86.02	83.466	CONNECT TO EXISTING 200mm VALVE AND BOX	
0+001.4	86.02	83.620	45° VERTICAL BEND (W25.2)	
0+002.4	86.02	83.88	45° VERTICAL BEND (W25.2, W22)	
0+004.4	86.10	83.88	45° VERTICAL BEND (W25.2, W22)	
0+005.4	85.95	83.550	45° VERTICAL BEND (W25.2)	
0+10.0	86.16	83.760	TOP OF PIPE	
0+19.8	86.25	84.130	200mmØ x 200mmØ TEE	
0+21.2	86.28	84.130	200mm VALVE AND BOX	
0+22.3	86.28	83.880	45° VERTICAL BEND (W25.2)	
0+22.8	86.28	84.27	45° VERTICAL BEND (W25.2, W22)	
0+25.2	86.32	84.27	45° VERTICAL BEND (W25.2, W22)	
0+25.7	86.32	83.920	45° VERTICAL BEND (W25.2)	
0+26.3	86.30	84.130	22.5° HORIZONTAL BEND	
REFER TO DWG PP-2 FOR CONTINUATION OF PROPOSED WATERMAIN				

Stantec Consulting Ltd.
400 - 1331 Clyde Avenue
Ottawa ON
Tel. 613.722.4420
www.stantec.com

Copyright Reserved
The Contractor shall verify and be responsible for all dimensions. DO NOT scale the drawing - any errors or omissions shall be reported to Stantec without delay.
The Copyrights to all designs and drawings are the property of Stantec. Reproduction or use for any purpose other than that authorized by Stantec is forbidden.

Legend

PROPOSED WATERMAIN
PROPOSED VALVE AND VALVE BOX
PROPOSED VALVE CHAMBER
PROPOSED REDUCER
PROPOSED FIRE HYDRANT
PROPOSED SANITARY SEWER
PROPOSED STORM SEWER
PROPOSED STORM SEWER AND ETIOBICOKE SYSTEM
PROPOSED CATCH-BASIN MANHOLE
PROPOSED CATCH-BASIN
EXISTING WATERMAIN
EXISTING VALVE AND VALVE BOX
EXISTING VALVE CHAMBER
EXISTING REDUCER
EXISTING FIRE HYDRANT
EXISTING SANITARY SEWER
EXISTING STORM SEWER
EXISTING CATCH-BASIN MANHOLE
EXISTING CATCH-BASIN
PROPOSED DEPRESSIONED CURB LOCATIONS
PROPOSED BARRIER CURB
THERMAL INSULATION ON STORM SEWER WHERE COVER IS LESS THAN 1.5m. THERMAL INSULATION ON WATERMAIN WHERE COVER IS LESS THAN 2.4m AS PER W22.
PROPOSED 2H RATED FIRE WALL LOCATION

SCUPPER LOCATIONS
TYPICAL ROAD CROSS-SECTION
REFER TO D5-2 FOR MORE DETAILS

SERVICE LATERAL LOCATION (SANITARY AND WATER ONLY)
150mm SANITARY SERVICE PVC SDR 26 @ 15.1m
150mm REX TUBING WATER SERVICE C/W CURB STOP AND SERVICE POST, WATER AND REMOTE METER.
STANDPOST ON PRIVATE SIDE TO BE LOCATED 0.7m BEHIND FACE OF CURB. STANDPOST ON PUBLIC SIDE TO BE ON PROPERTY.

SERVICE LATERAL LOCATION (SANITARY, WATER AND STORM)
100mm STORM SERVICE PVC SDR 26 @ 15.1m
150mm REX TUBING WATER SERVICE C/W CURB STOP AND SERVICE POST, WATER AND REMOTE METER.
STANDPOST ON PRIVATE SIDE TO BE LOCATED 0.7m BEHIND FACE OF CURB. STANDPOST ON PUBLIC SIDE TO BE ON PROPERTY.

Notes

1. SERVICING INFORMATION WITHIN PROPERTY LIMITS AND ADJACENT ROADS NETWORK RETRIEVED FROM BI GROUP - WATERIDGE VILLAGE AT ROCKFLEECE PHASE 1A, DATED OCT 25, 2026

Revision

1	ISSUED FOR CITY REVIEW	JP	PM	25.04.04
		By	Appd.	YY.MM.DD

Permit-Seal

File Name:	160402127-08	JP	PM	JP	25.03.24
		Dwn.	Chkd.	Dsgn.	YY.MM.DD

Client/Project

MATTAMY HOMES

WATERIDGE VILLAGE
BLOCK 105
OTTAWA, ON, CANADA

Title

SITE SERVICING PLAN

Project No.

160402127

Scale

0 4 12 20m
1:400

Drawing No.

Sheet

Revision

SSP-1

3 of 11

1

PLAN # XXXXX

20250320 10:42 AM V:\Design\Drawings\160402127-08.dwg
V:\Design\Drawings\160402127-08.dwg
20250320 10:42 AM V:\Design\Drawings\160402127-08.dwg
ORIGINAL SHEET - ARCH C