


EROSION AND SEDIMENT CONTROL NOTES:

- |     |     |               |                                      |
|-----|-----|---------------|--------------------------------------|
| 4   | ARK | APR 16, 2025  | REVISED FOR COMMENTS, DATE CORRECTED |
| 3   | ARK | JAN 10, 2025  | REVISED FOR CITY COMMENTS            |
| 2   | ARK | OCT 02, 2024  | REVISED AS PER CITY MEMO             |
| 1   | ARK | SEPT 04, 2024 | NO CHANGES TO THIS SHEET             |
| 0   | ARK | JULY 31, 2024 | SUBMITTED FOR SITE PLAN CONTROL      |
| REV | BY  | DATE          | DESCRIPTION                          |

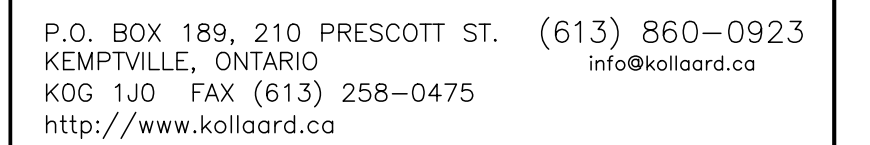


**H.A. KEN SHIPMAN SURVEYING LTD.**  
 P.O. BOX 53, NORTH GOWER, ONT. K0A 2T0

**JAMES B. LENNOX & ASSOCIATES INC.**  
**LANDSCAPE ARCHITECTS**  
 2333 CARLETON AVE. OTTAWA, ONTARIO K2H 5A5  
 Tel. (613) 722-5108 Fax. (613) 722-2942




**Castleglenn  
Consultants**  
Engineers, Project Managers & Planners  
2860 Lancaster Road, Ottawa, ON K1B 4S5  
(T) (613) 731-4052 / (F) (613) 731-0253

Camm Warehousing and Rentals Inc.

PROPOSED WAREHOUSE WITH OFFICE


6622 BANK STREET, OTTAWA, ON

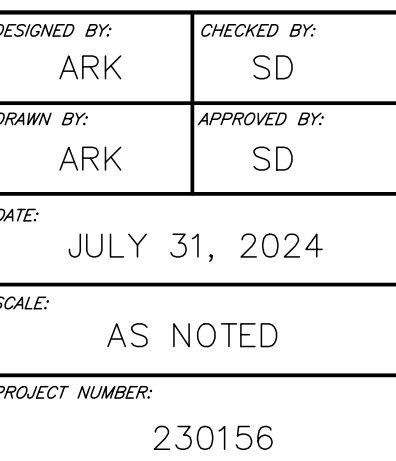






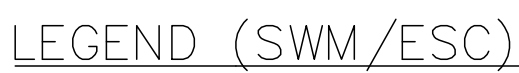


**Plan No. 19195**

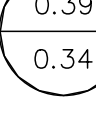EROSION AND SEDIMENT  
CONTROL PLAN  
SCALE = 1:500

AR

- TIME THE DEMOLITION AND EXCAVATION ACTIVITIES SO THAT THEY OCCUR NO SOONER THAN IS NECESSARY FOR SUBSEQUENT CONSTRUCTION ACTIVITIES.
- LANDSCAPE THE SITE AS SOON AS PRACTICALLY POSSIBLE.
- USE SILT FENCES AROUND ANY STOCKPILES OF SOIL.
- PRIOR TO CONSTRUCTION, SILT FENCE BARRIERS (OPSD 219.110) WILL BE PLACED AS SHOWN ON THE DRAWING.
- IF CONSTRUCTION IS PHASED, SILT FENCES TO BE PLACED AROUND ACTIVE CONSTRUCTION ZONES.
- THE SILT FENCE SHOULD BE REMOVED ONLY WHEN THE SITE IS STABILIZED.



CONTROLLED	
	CATCHMENT LABEL
	CATCHMENT AREA (HECTARES)
	IMPERVIOUS RATIO
	CATCHMENT AREA BOUNDARY
	DIRECTION OF FLOW
	PROPERTY LINE
	TOP OF SLOPE
	PROPOSED SILT FENCE
	CONTROLLED AREA
	UNCONTROLLED AREA
	PRE-DEVELOPMENT DRAINAGE PATTERN
	POST-DEVELOPMENT DRAINAGE PATTERN