

REFER TO NOTES & DETAILS ON
DRAWINGS C-7 & C-8

NORTH-WEST AREA

- LEGEND**
- FFL FIRST FLOOR ELEVATION
 - USF UNDERSIDE OF FOOTING
 - PROPERTY LINE
 - SAN SANITARY SEWER
 - INV INVERT OF PIPE
 - MH MANHOLE
 - EXISTING GRADE ELEVATION
 - PROPOSED GRADE ELEVATION
 - EXISTING SLOPE OF GRADE
 - PROPOSED SLOPE OF GRADE
 - TOP OF SLOPE
 - B.O.S. BOTTOM OF SLOPE
 - CENTERLINE OF SWALE
 - SILT FENCE

KEY PLAN




No.	DATE	REVISION
2	MAY 9-25	RE-ISSUED FOR APPROVAL
1	SEP 30-24	ISSUED FOR APPROVAL

D. B. GRAY ENGINEERING INC.
Stormwater Management Grading & Drainage Storm & Sanitary Sewers Pavement
7000 Long Point Circle
Ottawa, Ontario d.gray@dbgrayengineering.com
613-425-8044

Project

**BRADLEY FARM
EVENT CENTRE & CIDERY
1818 BRADLEY SIDE ROAD
OTTAWA, ONTARIO**

Drawing Title
**GRADING PLAN
(NW & N AREAS)
& DETAILS**

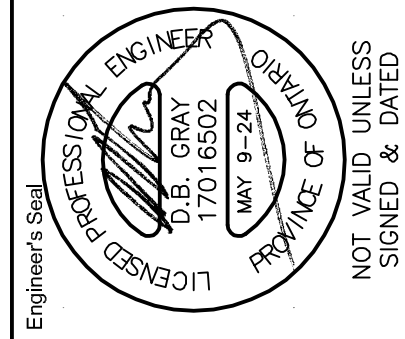

Drawn: D.B.G.
H. Scale: 1:250
V. Scale: 1:250
Date: AUG 21-24
Job No.: 23123

Drawing No.
**C-4
of 10**

#19252

D07-12-25-0030

