

FFL	FIRST FLOOR ELEVATION
TOF	TOP OF FOUNDATION
BFL	BASEMENT FLOOR ELEVATION
USF	UNDERSIDE OF FOOTING

.. — PROPERTY LINE

CATCH BASIN

STORM MANHOLE (O)

CATCH BASIN/MH (O)

MANHATTAN (C) SANITARY MANHOLE

FH		FIRE HYDRANT
DC		FIRE DEPARTMENT CONNECTION

CS ● CURB STOP & STANDPOST

VB VALVE & VALVE BOXSAN SANITARY SEWER

ST _____ STORM SEWER

S/WM WATER SERVICE/WATERMAIN


OBV OBVERT OF PIPE

SPL SPRINGLINE OF PIPE

INVERT OF PIPE

EXISTING GRADE ELEVATION

Y PLAN

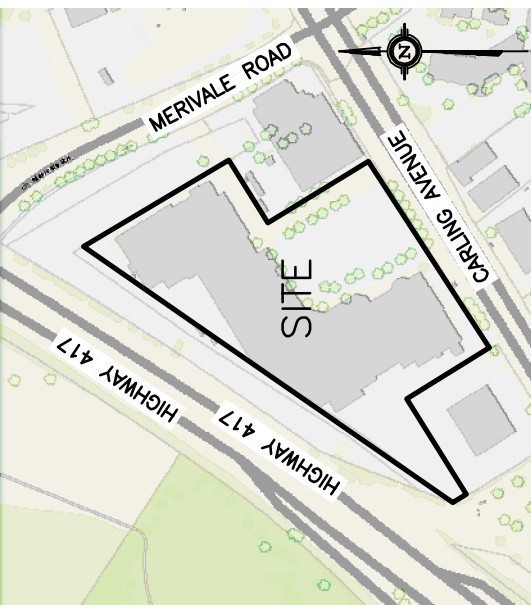[illegible]

B. GRAY ENGINEERING INC.


Long Point Circle 613-425-8044
a, Ontario d.gray@dbgrayengineering.com

PROPOSED REDEVELOPMENT
OF WESTGATE SC
PHASE 1B
1309 CARLING AVENUE
OTTAWA, ONTARIO

EROSION & SEDIMENT CONTROL PLAN

Drawn	D.B.G
H. Scale	1:300
V. Scale	
Date	FEB 12-25
Job No.	25013


 NOT VALID UNLESS
 SIGNED & DATED

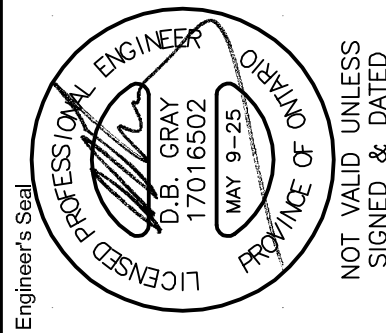

REFER TO NOTES & DETAILS
ON DRAWINGS C-12 & C-13

