

| FFL     | FIRST FLOOR ELEVATION    |
|---------|--------------------------|
| TOF     | TOP OF FOUNDATION        |
| BFL     | BASEMENT FLOOR ELEVATION |
| USF     | UNDERSIDE OF FOOTING     |
| — . . — | PROPERTY LINE            |

|       |                                                                                   |                     |
|-------|-----------------------------------------------------------------------------------|---------------------|
| CB    |  | CATCH BASIN         |
| MH    |  | STORM MANHOLE       |
| CB/MH |  | CATCH BASIN/MANHOLE |

|    |                                                                                   |                  |
|----|-----------------------------------------------------------------------------------|------------------|
| MH |  | SANITARY MANHOLE |
| FH |  | FIRE HYDRANT     |

FDC Y FIRE DEPARTMENT CONNECTION

EXISTING GRADE ELEVATION

|                          |    |                         |
|--------------------------|----|-------------------------|
| PROPOSED GRADE ELEVATION | 2% | PROPOSED GRADE OF GRADE |
|--------------------------|----|-------------------------|

↑  
EMERGENCY OVERLAND FLOW

\_\_\_\_ T.O.S. \_\_\_\_\_ TOP OF SLOPE

150mm BARRIER CURB

UNRECORDED COPY

LIGHT DUTY PAVEMENT

|        |                     |
|--------|---------------------|
| XXXXXX | HEAVY-DUTY PAVEMENT |
|--------|---------------------|



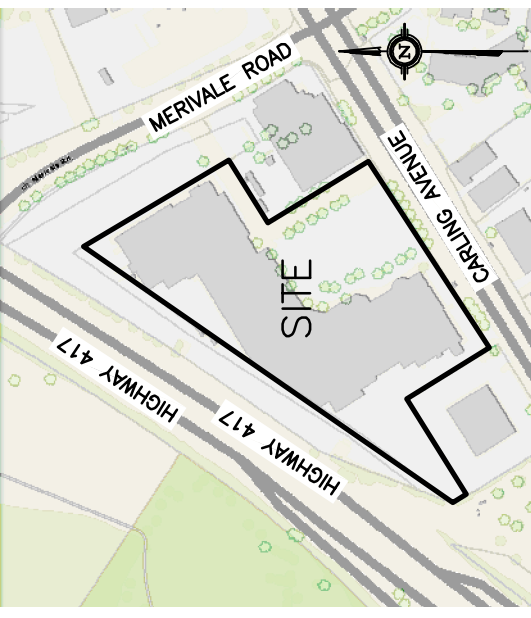
CONCRETE



CONCRETE PAVERS

LANDSCAPE

## KEY PLAN

[illegible]

**D. B. GRAY ENGINEERING INC.**  
Stormwater Management • Grading & Drainage • Storm & Sanitary Sewers • Waterworks

700 Long Point Circle 613-425-8044  
Ottawa, Ontario d.gray@dbgrayengineering.com

Project  
PROPOSED REDEVELOPMENT  
OF WESTGATE SC  
PHASE 1B  
1309 CARLING AVENUE  
OTTAWA, ONTARIO

|               |                       |
|---------------|-----------------------|
| Drawing Title | GRADING PLAN<br>NORTH |
|---------------|-----------------------|

