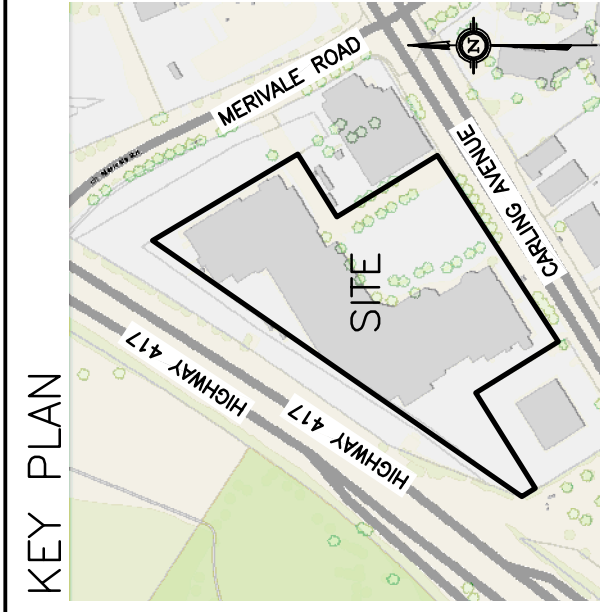


FFL	FIRST FLOOR ELEVATION
TOF	TOP OF FOUNDATION
BFL	BASEMENT FLOOR ELEVATION
USF	UNDERSIDE OF FOOTING
	PROPERTY LINE

[illegible]

D.B. GRAY ENGINEERING INC.
Stormwater Management - Grading & Driveway - Storm & Sanitary Sewers - Hardscapes

700 Long Point Circle
Ottawa, Ontario

613-425-8044
d.gray@dbgrayengineering.com

Project
**PROPOSED REDEVELOPMENT
OF WESTGATE SC
PHASE 1B
1309 CARLING AVENUE
OTTAWA, ONTARIO**

Drawing Title

GRADING PLAN
WEST

