




SCHEDULE			
PART	LOT	CONCESSION	PIN
1	PART OF 33	1 (OTTAWA FRONT)	PART OF 04025-0172
2			
3			
4			

Scale 1:500

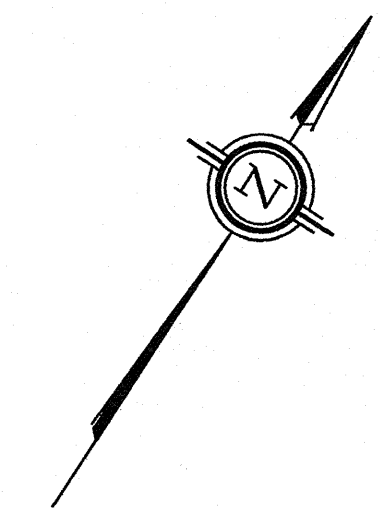

10 0 10 20 30 METRES

BEARINGS HEREON ARE GRID BEARINGS DERIVED FROM THE CAN-NET VRS NETWORK AND ARE REFERRED TO THE CENTRAL MERIDIAN 76° 30' WEST LONGITUDE OF THE 3rd MTM ONTARIO COORDINATE SYSTEM, NAD83 (ORIGINAL) ZONE 8.

LEGEND

■	DENOTES	FOUND MONUMENTS
IB	"	SET MONUMENTS
IR	"	IRON BAR
IBØ	"	ROUND IRON BAR
SIB	"	STANDARD IRON BAR
SSIB	"	SHORT STANDARD IRON BAR
CC	"	CUT CROSS
CP	"	CONCRETE PIN
WI	"	WITNESS
PI	"	PROPERTY IDENTIFICATION NUMBER
MEAS	"	MEASURED
PROP	"	PROPORTIONED
OU	"	ORIGIN UNKNOWN
SG	"	STATE/C. GEOGRAPHICS LTD.
P1	"	PLAN 58-14579
P2	"	PLAN 48-20932
P3	"	PLAN 48-23434
P4	"	PLAN OF SURVEY BY FAIRHALL MOFFATT WOODLAND O.L.S. DATED JUNE 2, 1981.

Oct 31/19
DATE


BRIAN J. WEBSTER
ONTARIO LAND SURVEYOR

 Stantec		Stantec Geomatics Ltd. CANADA LANDS SURVEYORS ONTARIO LAND SURVEYORS 1331 CLYDE AVENUE, SUITE 400 OTTAWA, ONTARIO, K2C 3G4 TEL. 613.722.4420 stantec.com		
DRAWN: CEC	CHECKED: BW	PM: BW	FIELD: ES	PROJECT No.: 161613647-114