

FFL	FIRST FLOOR ELEVATION
TOF	TOP OF FOUNDATION
BFL	BASEMENT FLOOR ELEVATION
USF	UNDERSIDE OF FOOTING
---	PROPERTY LINE
CB	CATCH BASIN
MH	STORM MANHOLE
CB/MH	CATCH BASIN/MANHOLE
MH	SANITARY MANHOLE
FH	FIRE HYDRANT
FDC	FIRE DEPARTMENT CONNECTION
CS	CURB STOP & STANDPOST
VB	VALVE & VALVE BOX
SAN	SANITARY SEWER
ST	STORM SEWER
WS/MM	WATER SERVICE/WATERMAIN
OBV	OVERVIEW OF PIPE
SPL	SPRINGLINE OF PIPE
INV	INVERT OF PIPE
EXIST	EXISTING GRADE ELEVATION

[illegible]

D. B. GRAY ENGINEERING INC.
Stormwater Management - Grading & Drainage - Storm & Sanitary Sewers - Watermain



700 Long Point Circle
Ottawa, Ontario
613-425-8044
d.gray@dbgrayengineering.com

Project
PROPOSED REDEVELOPMENT
OF WESTGATE SC
PHASE 1B
1309 CARLING AVENUE
OTTAWA, ONTARIO

Drawing Title

SITE SERVICING PLAN

WEST

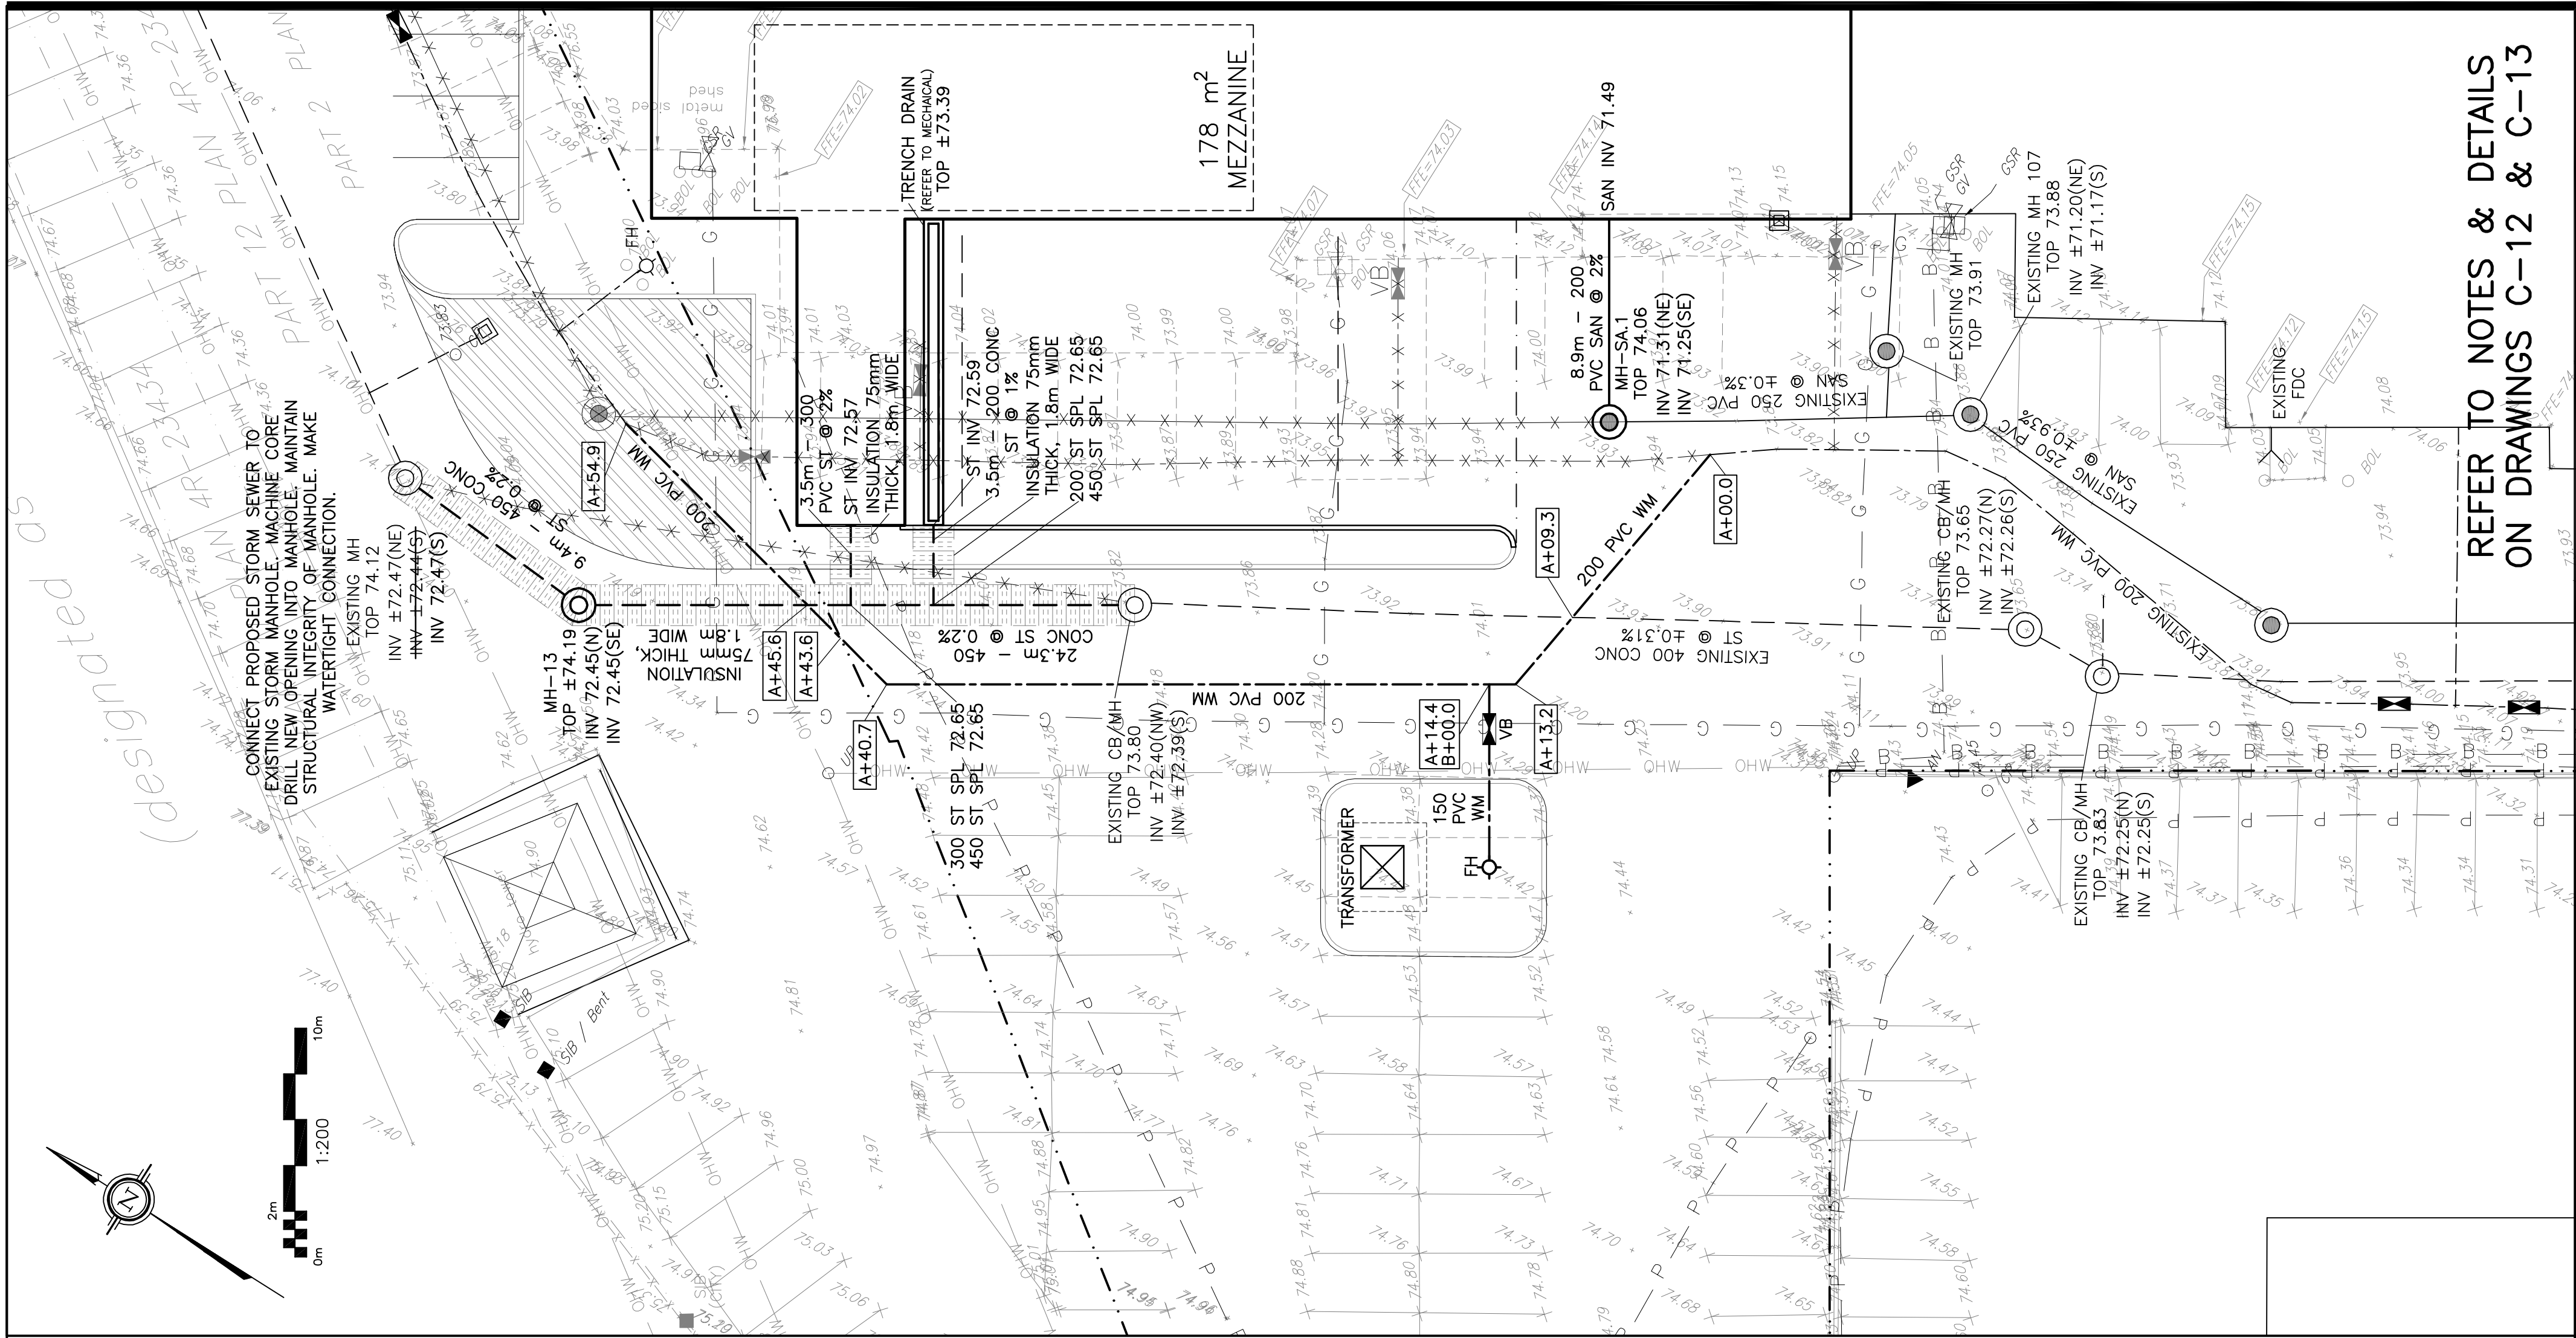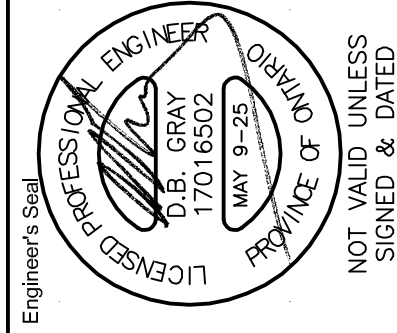

REFER TO NOTES & DETAILS
ON DRAWINGS C-12 & C-13