


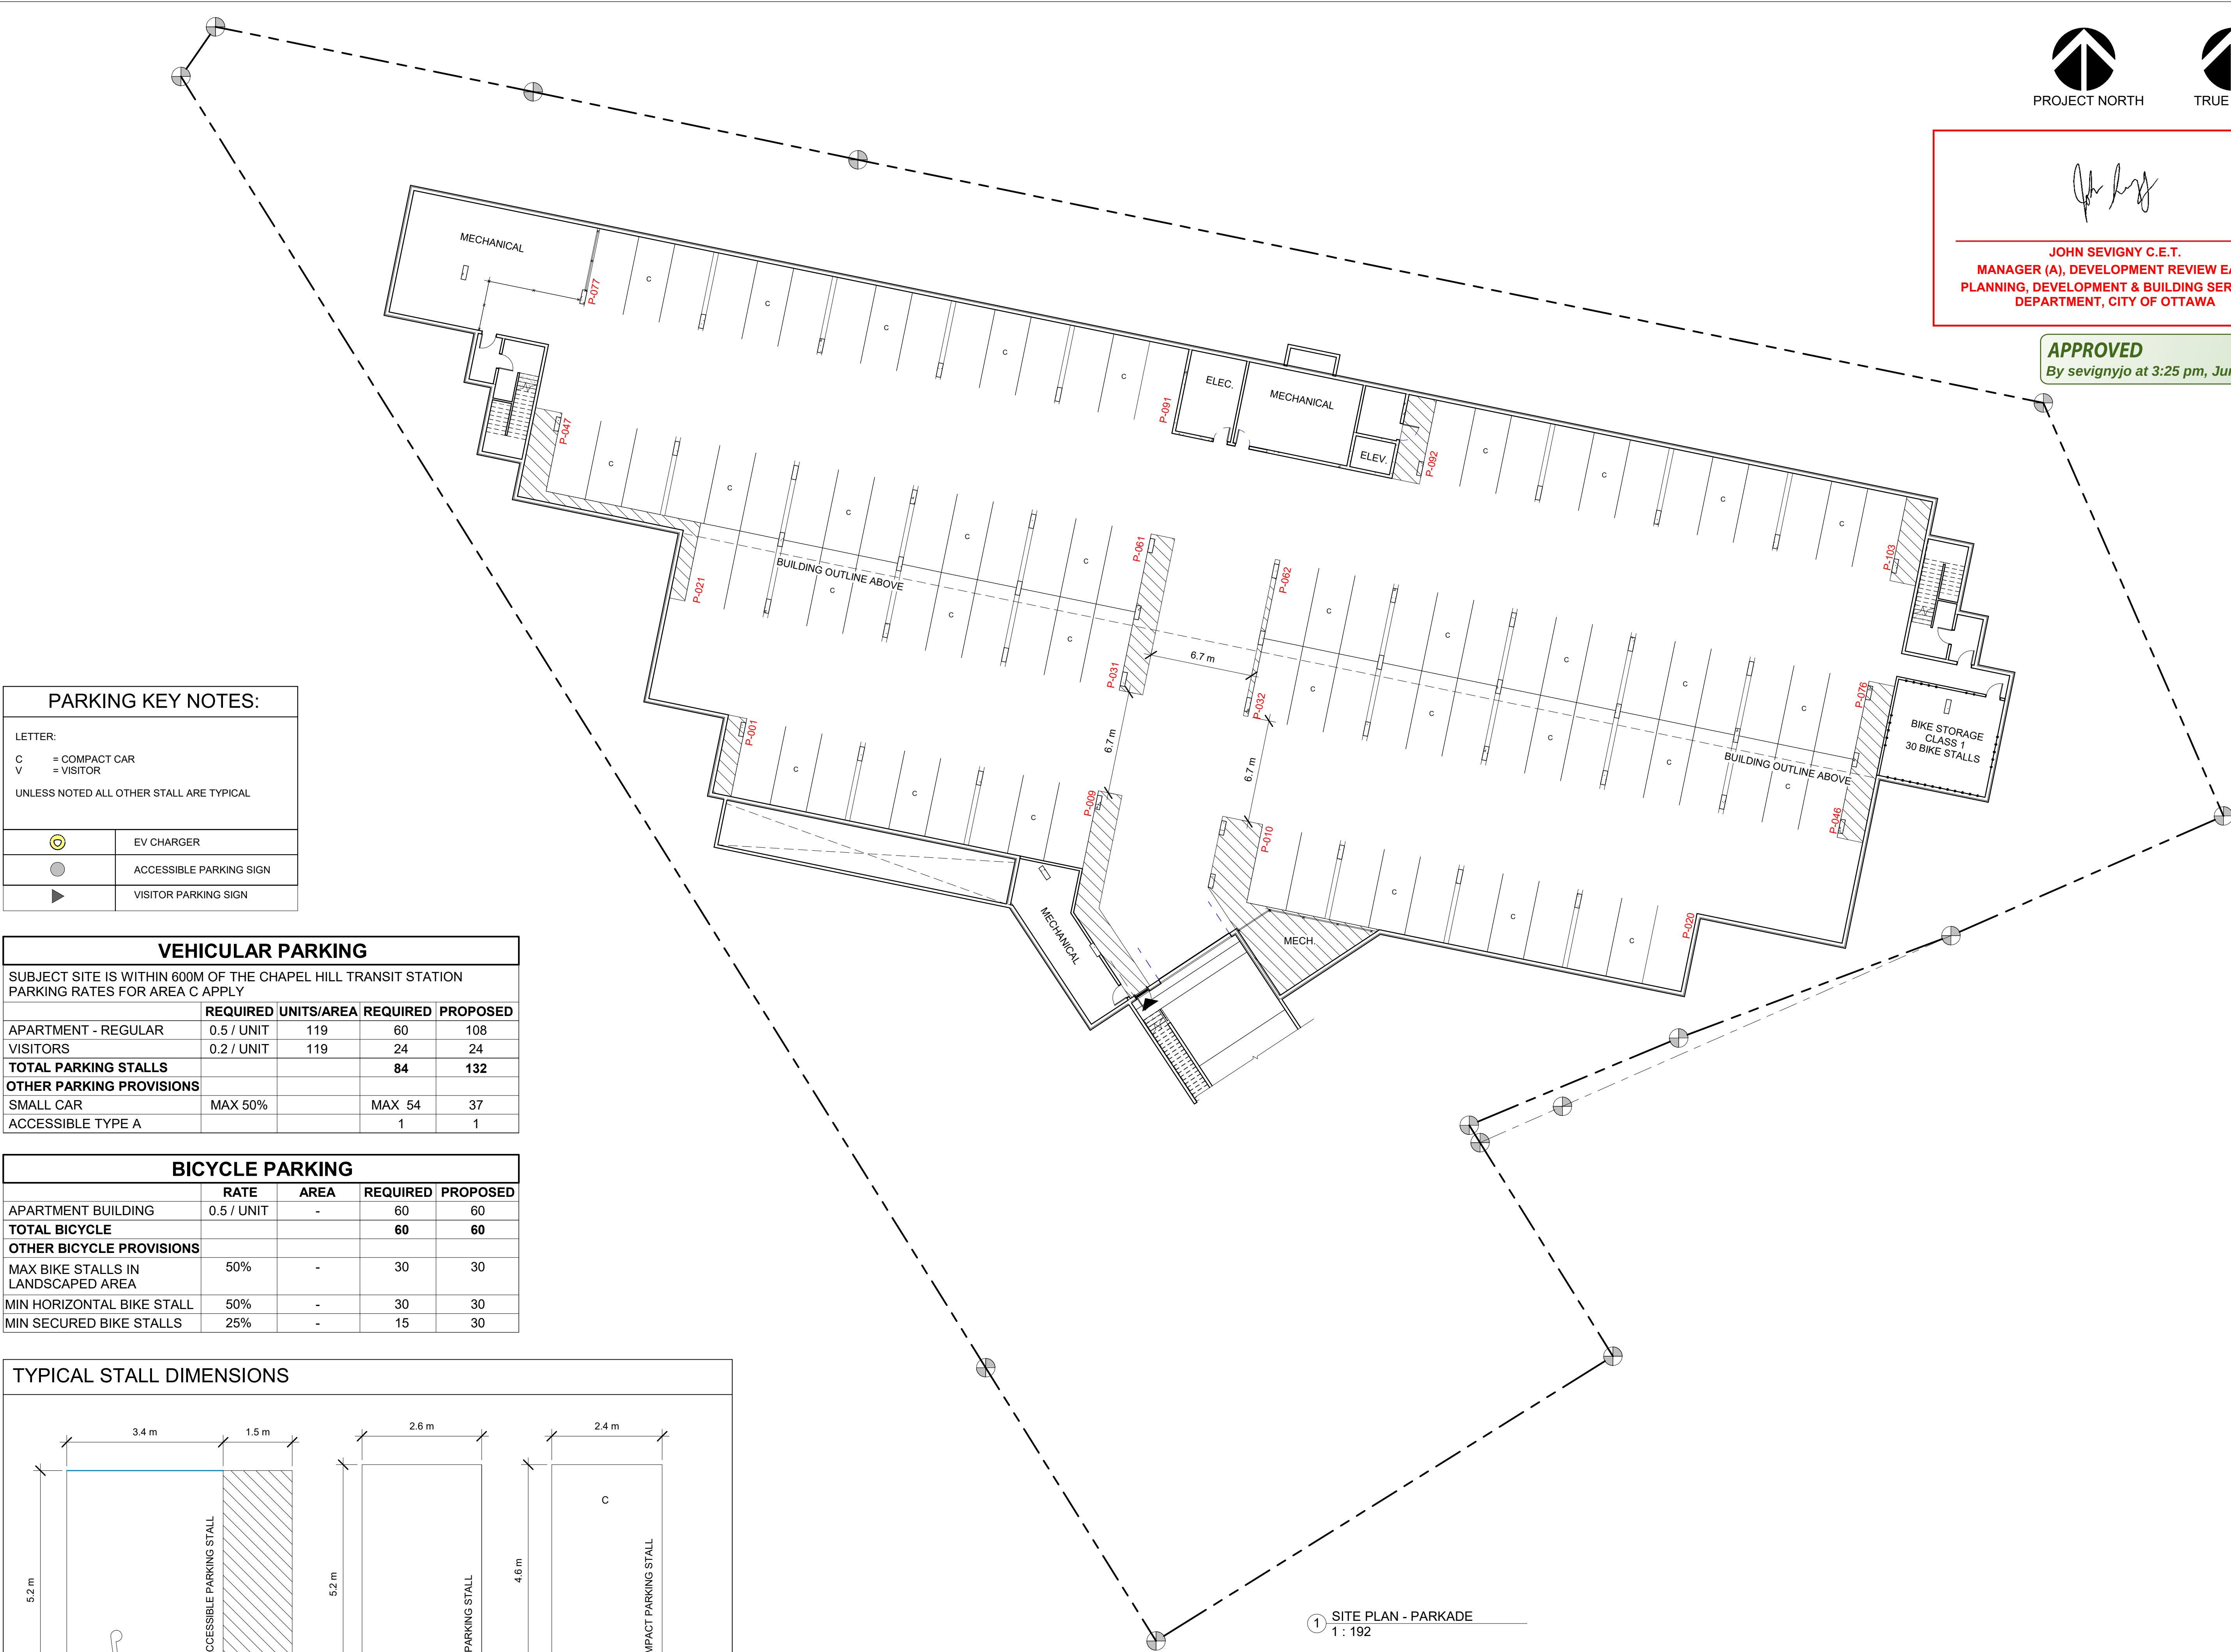

PARKING KEY NOTES:

LETTER:
C = COMPACT CAR
V = VISITOR
UNLESS NOTED ALL OTHER STALL ARE TYPICAL

EV CHARGER

ACCESSIBLE PARKING SIGN

VISITOR PARKING SIGN

VEHICULAR PARKING				
SUBJECT SITE IS WITHIN 600M OF THE CHAPEL HILL TRANSIT STATION PARKING RATES FOR AREA C APPLY				
APARTMENT - REGULAR	0.5 / UNIT	119	60	108
VISITORS	0.2 / UNIT	119	24	24
TOTAL PARKING STALLS			84	132
OTHER PARKING PROVISIONS				
SMALL CAR	MAX 50%		MAX 54	37
ACCESSIBLE TYPE A			1	1

BICYCLE PARKING				
APARTMENT BUILDING	0.5 / UNIT	-	60	60
TOTAL BICYCLE			60	60
OTHER BICYCLE PROVISIONS				
MAX BIKE STALLS IN LANDSCAPED AREA	50%	-	30	30
MIN HORIZONTAL BIKE STALL	50%	-	30	30
MIN SECURED BIKE STALLS	25%	-	15	30

