


- LEGEND**
- 200mm Ø WM: PROPOSED WATERMAIN
 - Valve symbol: PROPOSED VALVE LOCATION
 - V&VB: VALVE & VALVE BOX
 - HYD symbol: PROPOSED HYDRANT CW VALVE & LEAD
 - T/F=98.45: PROPOSED TOP OF BOTTOM FLANGE
 - BEND symbol: PROPOSED BEND AND THRUSTBLOCK 11.25°, 22.5°, 45° or TEE
 - Sanitary MH symbol: PROPOSED SANITARY MH & SEWER
 - Storm MH symbol: PROPOSED STORM MH & SEWER
 - CBMH symbol: PROPOSED CATCHBASIN MANHOLE
 - CB symbol: PROPOSED ROAD CATCHBASIN
 - CB ELB symbol: PROPOSED LANDSCAPE ELBOW CATCHBASIN
 - CB TEE symbol: PROPOSED LANDSCAPE TEE CATCHBASIN
 - Water service symbol: PROPOSED WATER SERVICE (3 x 25mm SERVICES)
 - Sanitary service symbol: PROPOSED SANITARY SERVICE (1 x 125mm SERVICE)
 - Existing sanitary line: EXISTING SANITARY MH & SEWER
 - Existing storm line: EXISTING STORM MH & SEWER
 - Traffic cone symbol: TRAFFIC CONES
 - Reinstatement limits symbol: REINSTATEMENT LIMITS

PRELIMINARY CONSTRUCTION MANAGEMENT CHECKLIST	
WILL CONSTRUCTION REQUIRE THE DETOUR OF A BUS ROUTE?	NO
WILL THIS WORK BLOCK A BIKE LANE?	NO
WILL THIS WORK BLOCK A SIDEWALK?	NO
WILL THIS WORK REQUIRE A TRAFFIC LANE TO BE CLOSED?	YES

- CMP NOTES:**
- TRAFFIC CONTROL PLAN WILL BE PREPARED FOR THIS SITE PRIOR TO COMMENCEMENT OF CONSTRUCTION AND ALL NECESSARY ENCROACHMENTS WILL BE COORDINATED WITH THE CITY OF OTTAWA.
 - MINIMUM ONE TRAFFIC LANE TO BE MAINTAINED DURING CONSTRUCTION OF PROPOSED SIDEWALK AND OFFSITE WATERMAIN CONNECTION.

NOTE:
THE POSITION OF ALL POLE LINES, CONDUITS, WATERMANS, SEWERS AND OTHER UNDERGROUND AND OVERGROUND UTILITIES AND STRUCTURES IS NOT NECESSARILY SHOWN ON THE CONTRACT DRAWINGS, AND WHERE SHOWN, THE ACCURACY OF THE POSITION OF SUCH UTILITIES AND STRUCTURES IS NOT GUARANTEED. BEFORE STARTING WORK, DETERMINE THE EXACT LOCATION OF ALL SUCH UTILITIES AND STRUCTURES AND ASSUME ALL LIABILITY FOR DAMAGE TO THEM.

REVISION		DATE		BY	
1.	ISSUED WITH SERVING & SWM REPORT	OCT 22/24	ARM		

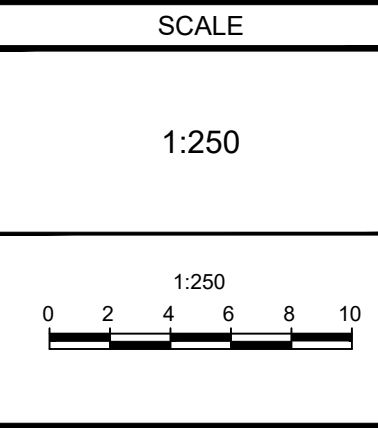

DESIGN	MNP
CHECKED	ARM
DRAWN	MNP
CHECKED	ARM
APPROVED	XXX

FOR REVIEW ONLY	

Engineers, Planners & Landscape Architects
Suite 200, 240 Michael Cowland Drive
Ottawa, Ontario, Canada K2M 1P6
Telephone: (613) 254-9643
Facsimile: (613) 254-5867
Website: www.novatech-eng.com

LOCATION
CITY OF OTTAWA
BLOCK 349

DRAWING NAME
CONSTRUCTION MANAGEMENT
PLAN

PROJECT No: 124097

REV: REV #1

DRAWING No: 124097-CMP