



STANDARD DECIDUOUS TREE PLANTING

D1

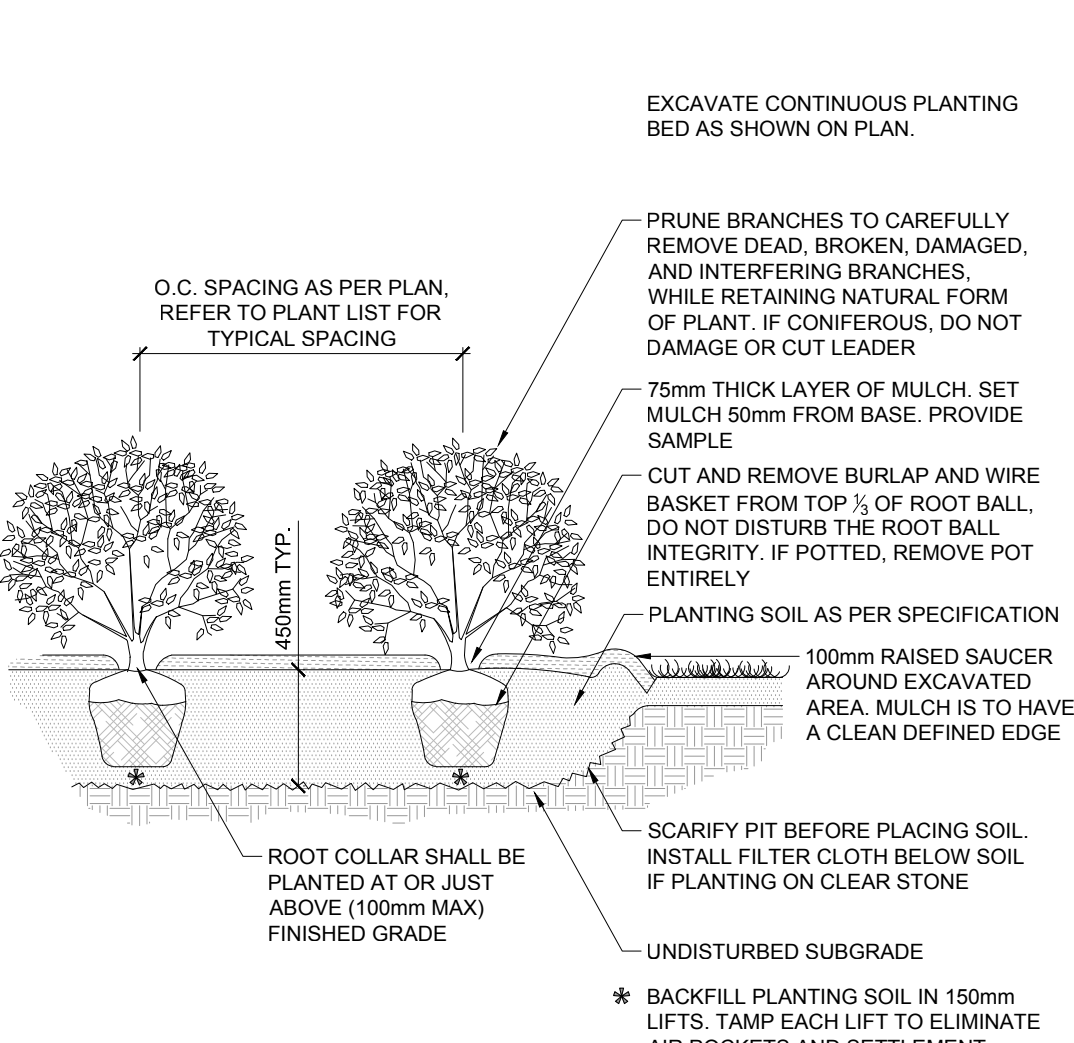


SHRUB AND PERENNIAL PLANTING

D2

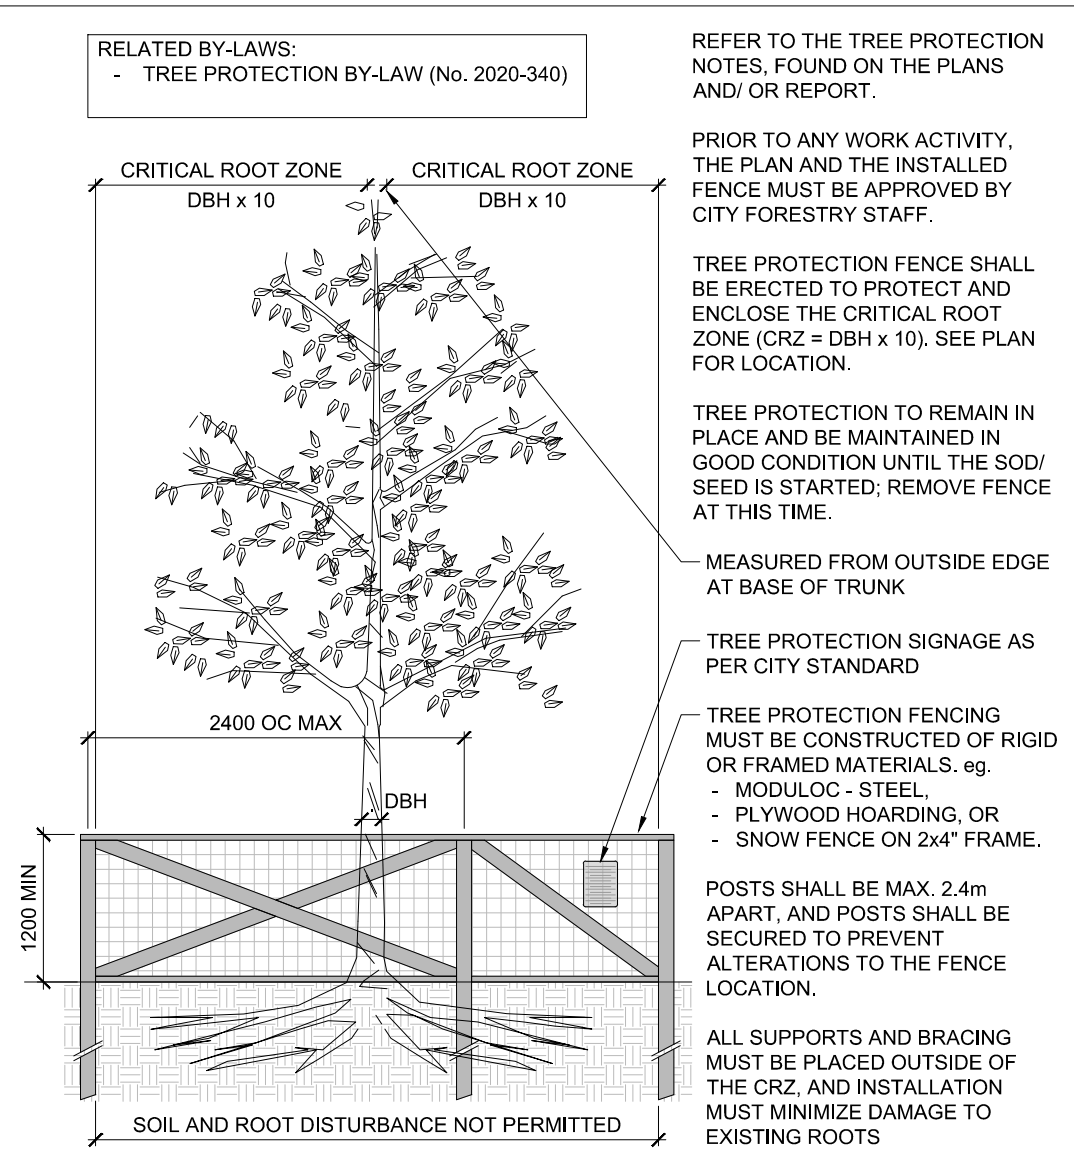

TREE PROTECTION FENCE

D3

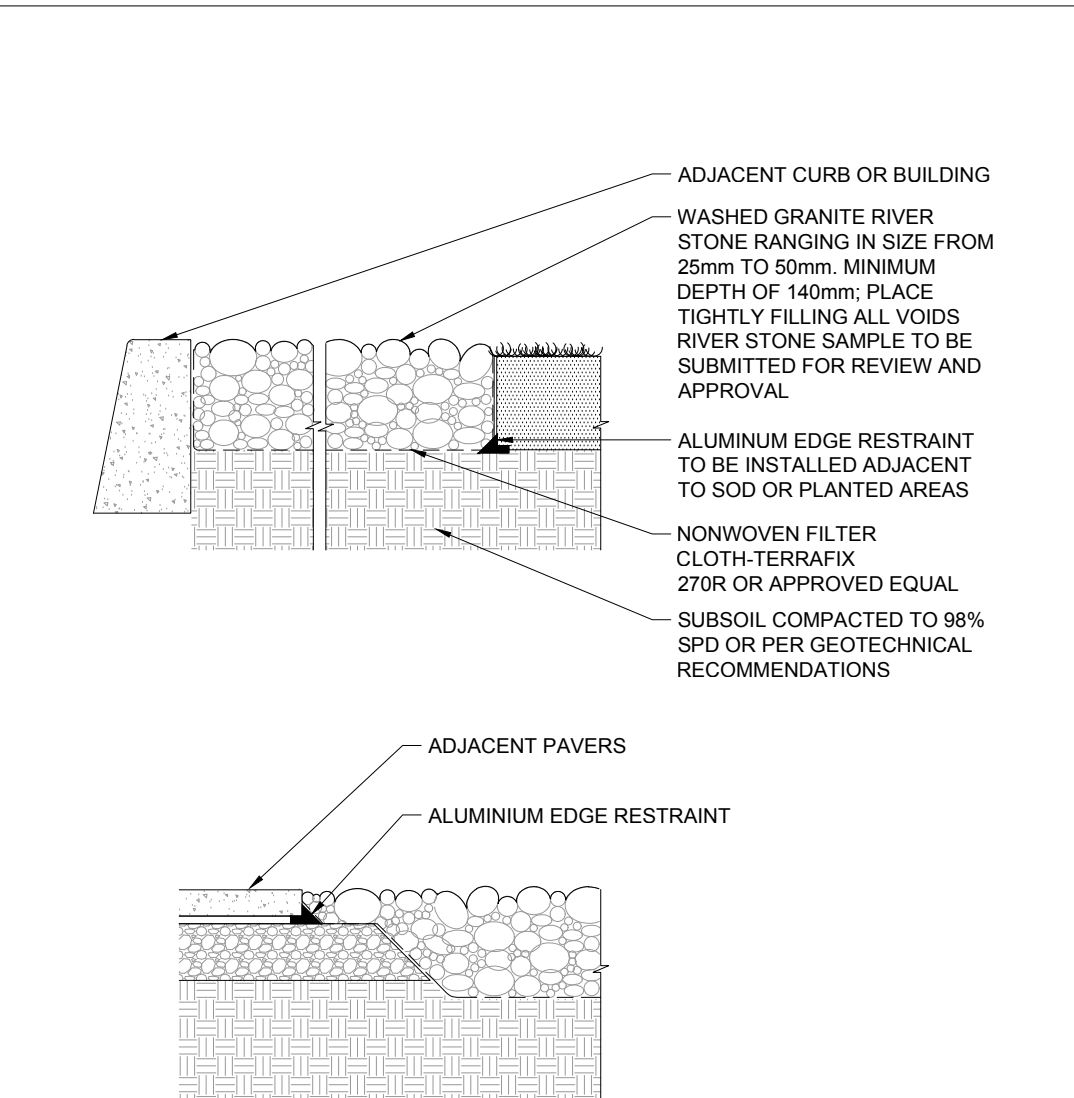

RIVER STONE DETAIL

D4

NOTE:  
THE POSITION OF ALL POLE LINES, CONDUITS, WATERMANS, SEWERS AND OTHER UNDERGROUND AND OVERGROUND UTILITIES AND STRUCTURES IS NOT NECESSARILY SHOWN ON THE CONTRACT DRAWINGS. AND WHERE SHOWN, THE ACCURACY OF THE POSITION OF SUCH UTILITIES AND STRUCTURES IS NOT GUARANTEED. BEFORE STARTING WORK, DETERMINE THE EXACT LOCATION OF ALL SUCH UTILITIES AND STRUCTURES AND ASSUME ALL LIABILITY FOR DAMAGE TO THEM.

Owner:  
Regional Group  
c/o Evan Garfinkel  
1737 Woodward Drive  
Ottawa, ON K2C 0P9  
Phone: 613-230-2100

DISCLAIMER:  
The elements on this plan illustrate the design intent and general constructability of the proposed landscape which will support the associated development. This is to demonstrate how the canopy cover, urban design, health, and climate change objectives of the Official Plan will be met through tree planting and site design. This drawing is for City review only and is not intended for construction. Final detailed design and construction documentation is to be provided with certified 'Issued for Construction' drawings and specifications prior to construction.

8.	RE-ISSUED FOR SITE PLAN APPROVAL	MAY 22/25	RGJ
7.	REVISED PER SITE PLAN UPDATES	APR 29/25	RGJ
6.	REVISED PER CITY COMMENTS	NOV 29/24	RGJ
5.	RE-ISSUED FOR SITE PLAN APPROVAL	OCT 17/24	RGJ
4.	ISSUED FOR SITE PLAN APPROVAL	AUG 14/24	RGJ
3.	ISSUED FOR COORDINATION	AUG 8/24	RGJ
2.	ISSUED FOR COORDINATION	JULY 4/24	RGJ
1.	ISSUED FOR DISCUSSION	APR 26/24	RGJ
No.	REVISION	DATE	BY

SCALE	DESIGN
	TCB
	CHECKED
	RGJ
	DRAWN
	TCB
	CHECKED
	KW
	APPROVED
	RGJ



**IFS ASSOCIATES**  
Andrew K. Boyd, R.P.F.  
Consulting Urban Forester  
P.O. Box 13593, Kanata,  
Ontario, Canada K2K 1X6  
Telephone (613) 838-5717  
Website www.ifsassociate.ca

**NOVATECH**  
Engineers, Planners & Landscape Architects  
Suite 200, 240 Michael Cowpland Drive  
Ottawa, Ontario, Canada K2M 1P6  
Telephone (613) 254-9643  
Facsimile (613) 254-5867  
Website www.novatech-eng.com

LOCATION  
CITY of OTTAWA  
GREYSTONE VILLAGE

DRAWING NAME

295 AND 355 DESCHÂTELETS AVE.  
LANDSCAPE DETAILS

PROJECT No.	114025-00
REV	REV # 8
DRAWING No.	114025-FT-D1