




CLIENT

COPYRIGHT
This drawing has been prepared solely for the intended use, thus any reproduction or distribution for any purpose other than authorized by Arcadis is forbidden. Written dimensions shall have precedence over scaled dimensions. Contractors shall verify and be responsible for all dimensions and conditions on the job, and Arcadis shall be informed of any variations from the dimensions and conditions shown on the drawing. Shop drawings shall be submitted to Arcadis for general conformance before proceeding with fabrication.

ISSUES		
No.	DESCRIPTION	DATE
1	SUBMISSION NO. 1 FOR CITY REVIEW	2023-11-24
2	SUBMISSION NO. 2 FOR CITY REVIEW	2024-03-20
3	ADDED TANK SECTIONS	2024-07-25
4	REVISED PER NEW SITE PLAN	2025-02-03
5	REVISED PER CITY COMMENTS	2025-04-08
6	REVISED PER CITY COMMENTS	2025-05-29
7		
8		

SEE 010 FOR NOTES, LEGEND, CB TABLE AND DETAILS

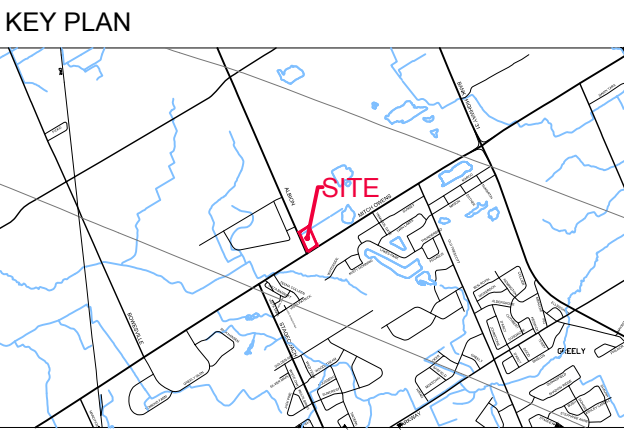

SEAL

333 Preston Street - Suite 500
Ottawa ON K1S 5N4 Canada
tel 613 225 1311
www.arcadis.com

PROJECT
W.O. STINSON

ALBION & MITCH OWENS

PROJECT NO:
143219
DRAWN BY:
D.D. / M.M.
PROJECT MGR:
R.M.
CHECKED BY:
R.M./D.G.Y.
APPROVED BY:
D.G.Y.

SHEET TITLE
EXTERNAL STORM DRAINAGE
AREA PLAN

SHEET NUMBER	ISSUE
C-502	6

LEGEND:
—— DRAINAGE AREA LIMITS