


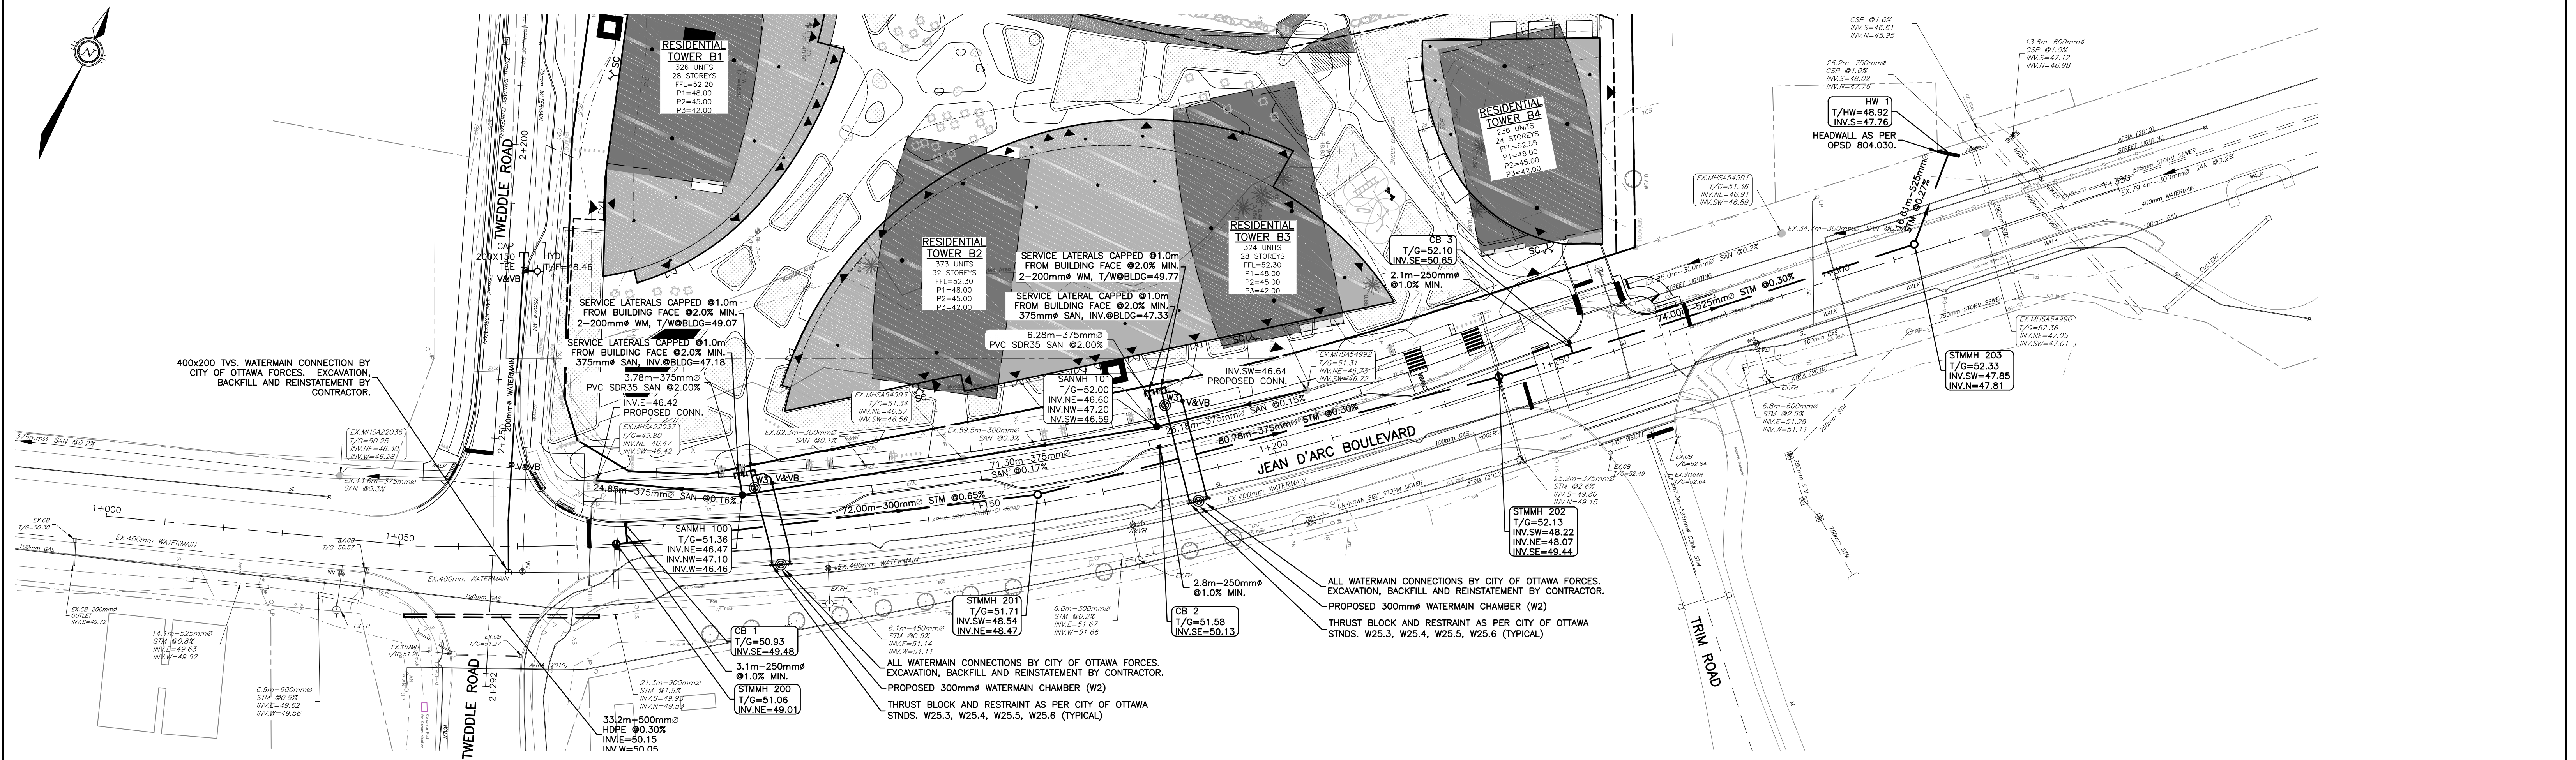

PLAN VIEW - STA.1+000 TO STA.1+360
SCALE 1:500

