



 


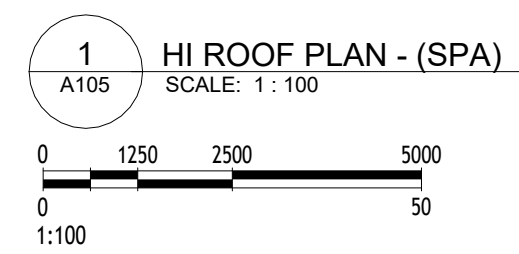




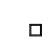


By Kersten Nitsche at 3:09 pm, Jun 02, 2025


Kurt Hübner



FLOOR PLAN SERVICE COORDINATION LEGEND

1. FOR ALL ADDITIONAL MECHANICAL AND ELECTRICAL SERVICES NOT SHOWN, REFER TO MECHANICAL AND ELECTRICAL INFORMATION FOR COORDINATION.


	STANDPIPE RISER. REFER TO FIRE PROTECTION DRAWINGS.
	102mm Ø RIRL FROM ABV. <1/4" CLEANOUT @ BASE. PROVIDE SLEEVE THROUGH FOUNDATION WALL. REFER TO MECHANICAL DRAWINGS. ALL RWL TO BE COORDINATED TO ENSURE NO INTERFERENCES WITH GROUND FLOOR LOCKER DOORS AND BASEMENT FOUNDATION WALLS/PIERS.
	REFRIGERANT PIPING FROM CONDENSING UNIT FROM ROOF ABOVE. ENSURE PIPING IN PROTECTIVE ENCLOSURE/ NON-HEATED SHAFT.
	52mm Ø GAS LINE. REFER TO MECHANICAL.
	DRAIN RISER. REFER TO MECHANICAL.
	TYP. 300-305 AREA DRABIN C/W SEDIMENT BUCKET.
	FLOOR DRAIN. SEE MECHANICAL DRAWINGS.
	ROOF DRAIN. REFER TO MECHANICAL.
	SUPPLY AND RETURN DUCTS C/W FIRE DAMPER FLOOR PENETRATION ABOVE. COORDINATE WITH MECHANICAL AND ELECTRICAL.
	LOAD BEARING COLUMN ENCLOSURE. SEE CODE PLANS
	ELEVATOR SUMP. SEE MECHANICAL.
	JANITOR SCRUBBER SUMP. SEE MECHANICAL. SEE COORDINATE FINISHES. — — — — —



ROOF AREAS		
Level	Material: Name	Material: Area
	RF-ASPH-SHINGLE	54 m²
	RF-ASPH-SHINGLE	67 m²
	RF-ASPH-SHINGLE	526 m²
		647 m²
L2	RF-INS-TAPERED	4 m²
L2	RF-INS-TAPERED	140 m²
L2	RF-INS-TAPERED	223 m²
		366 m²
HI	RF-INS-TAPERED	268 m²
		366 m²

COPYRIGHT

THIS DRAWING IS AN INSTRUMENT OF SERVICE AND IS PROTECTED BY COPYRIGHT AND IS THE SOLE PROPERTY OF ARCHITECTS DCA INC. COPIES, INCLUDING ELECTRONIC COPIES, MAY ONLY BE USED FOR THE PURPOSE INTENDED, FOR THE SINGLE PROJECT FOR WHICH THEY ARE ISSUED AND MAY NOT BE OFFERED FOR SALE OR TRANSFER WITHOUT THE EXPRESS WRITTEN PERMISSION OF THE ARCHITECT.

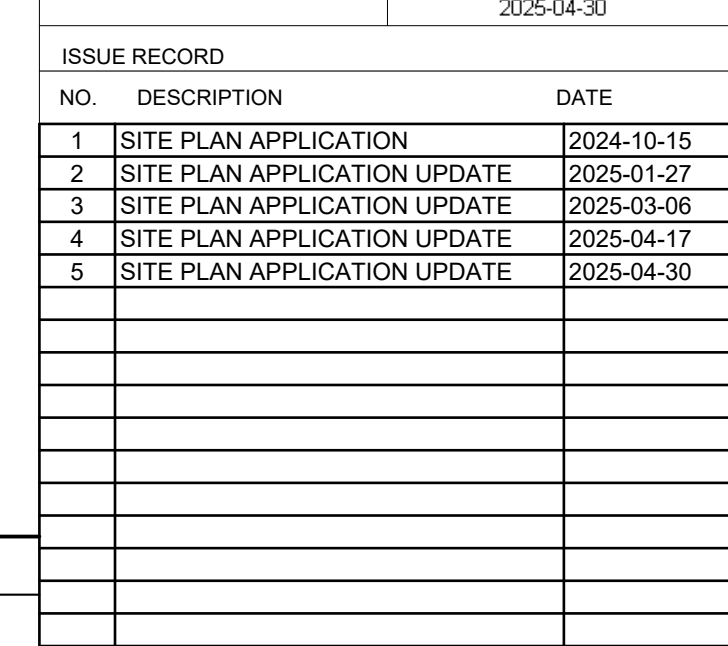

MECHANICAL CONSULTANT
SMITH + ANDERSEN
TEL: 613-691-0266

CIVIL CONSULTANT
ARCADIS
TEL: 612 705 5610

DCA
A GROUP OF ARCHITECTS
201-1339 WELLINGTON ST. WEST OTTAWA ON K1Y 3B8
WWW.ARCHITECTSDCA.COM 613.725.2294

DRAWING TITLE
ROOF PLAN (SPA)

ARCHITECTURAL

