


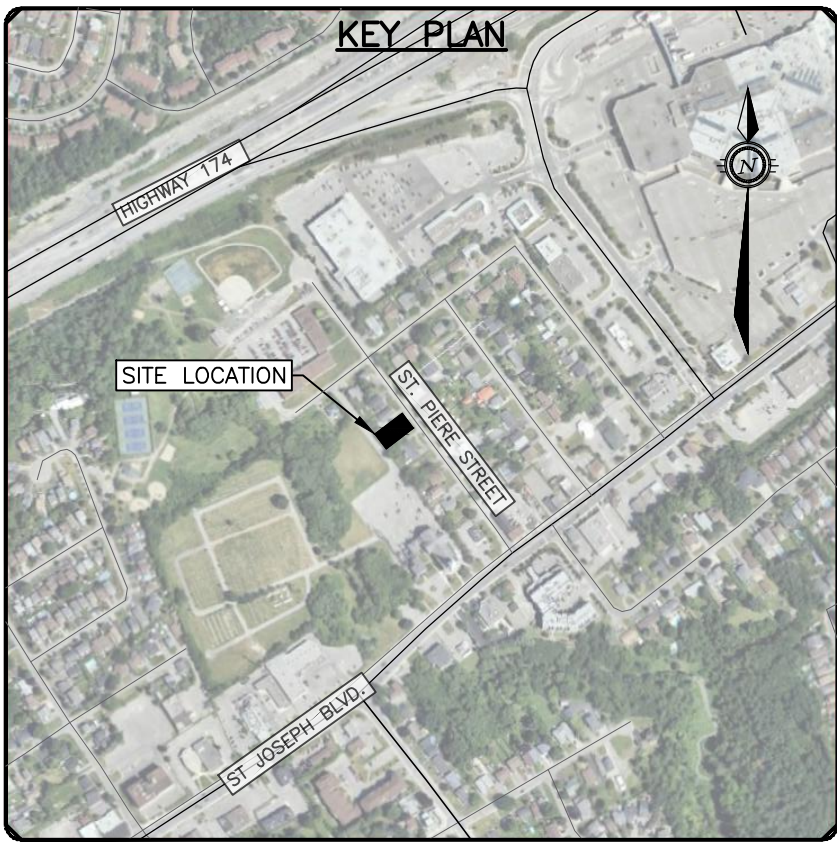


LEGEND

- PROPERTY LINE
- ONSITE OVERLAND FLOW ROUTE
- EXTERNAL OVERLAND FLOW ROUTE
- AREA NO
501
0.184
0.79
AREA IN HECTARES
RUNOFF COEFFICIENT
- CATCHMENT AREA
- PROPOSED SURFACE PONDING

ROOF PONDING TABLE					
Area #	2-year Ponding Depth (mm)	100-year Ponding Depth (mm)	Weir Type	No of Weirs per Drain	Weir Position
P01-A	90	110	WATTS ACCUTROL	1	1/4 open
P01-B	94	114	WATTS ACCUTROL	1	1/4 open

CAUTION
THE POSITION OF ALL POLE LINES, CONDUITS, WATERMAINS, SEWERS AND OTHER UNDERGROUND AND OVERGROUND UTILITIES AND STRUCTURES IS NOT NECESSARILY SHOWN ON THE CONTRACT DRAWINGS, AND WHERE SHOWN, THE ACCURACY OF THE POSITION OF SUCH UTILITIES AND STRUCTURES IS NOT GUARANTEED. BEFORE STARTING WORK, DETERMINE THE EXACT LOCATION OF ALL SUCH UTILITIES AND STRUCTURES AND ASSUME ALL LIABILITY FOR DAMAGE TO THEM.

REV	REVISION DESCRIPTION	DATE	BY	APPD	REV	REVISION DESCRIPTION	DATE	BY	APPD
					3	RE-ISSUED FOR SPA	29/05/25	AGJ	AJ
					2	RE-ISSUED FOR SPA	11/10/24	AGJ	AJ
					1	SPA	06/08/24	AGJ	AJ

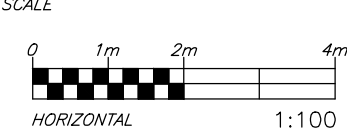DESIGNED
BY

PulseSocieties Ltd.
135 LAURIER AVE W, SUITE
OTTAWA, ON. K1P 5J2
613.612.3288

 **exp Services Inc.**
• 1-613-688-1800 / F +1-613-225-7330
2000 Queenawater Drive, Unit 100
Ottawa, ON K2B 8N4
Canada

www.exp.com

• BUILDINGS • EARTH & ENVIRONMENTAL
• RETAIL •

BASE PLAN	AGJ
DESIGN	AGJ
CHECKED	AJ
CAD	AGJ
PROJECT MANAGER	AJ
APPROVED	AA

1132 ST. PIERRE
OTTAWA, ONTARIO. K1C 1L5

POST-DEVELOPMENT
CATCHMENTS

PROJECT NO.	OTT-24006873-A0
SURVEY	AOV
DATE	31/07/24

C500

#19277