

PART 1, 4R-29486

LEGEND


FFL	FIRST FLOOR ELEVATION
USF	UNDERSIDE OF FOOTING
---	PROPERTY LINE
SAN	SANITARY SEWER
INV	INVERT OF PIPE
MH	MANHOLE
---	EXISTING GRADE ELEVATION
PROPOSED	PROPOSED GRADE ELEVATION
EXISTING	EXISTING SLOPE OF GRADE
PROPOSED	PROPOSED SLOPE OF GRADE
T.O.S.	TOP OF SLOPE
B.O.S.	BOTTOM OF SLOPE
---	CENTERLINE OF SWALE
.....	SILT FENCE



ADAM BROWN
MANAGER, DEVELOPMENT REVIEW - RURAL
PLANNING, REAL ESTATE & ECONOMIC DEVELOPMENT
DEPARTMENT, CITY OF OTTAWA

KEY PLAN

APPROVED
By Adam Brown at 1:25 pm, Jun 04, 2025

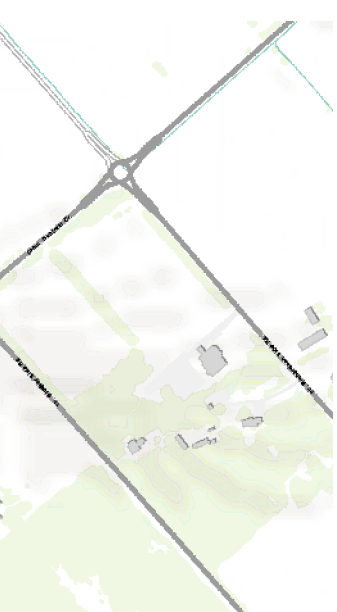[illegible]


D. B. GRAY ENGINEERING INC.
Stormwater Management - Grading & Drainage - Storm & Sanitary Sewers - Watermain

700 Long Point Circle 613-425-8044
Ottawa, Ontario d.gray@dbgrayengineering.com

Project
BRADLEY FARM
EVENT CENTRE & CIDERY
1818 BRADLEY SIDE ROAD
OTTAWA, ONTARIO

Drawing Title


**EROSION & SEDIMENT
CONTROL PLAN**

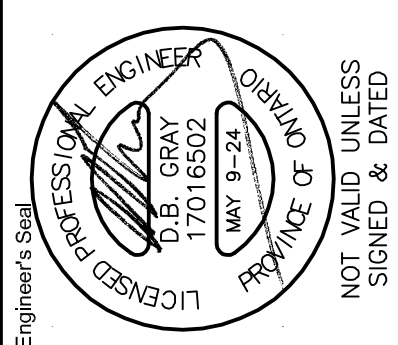

Drawn	D.B.G
H. Scale	1:600
V. Scale	
Date	AUG 21-24
Job No.	23123

Drawing No. C-1 of 1

#19252

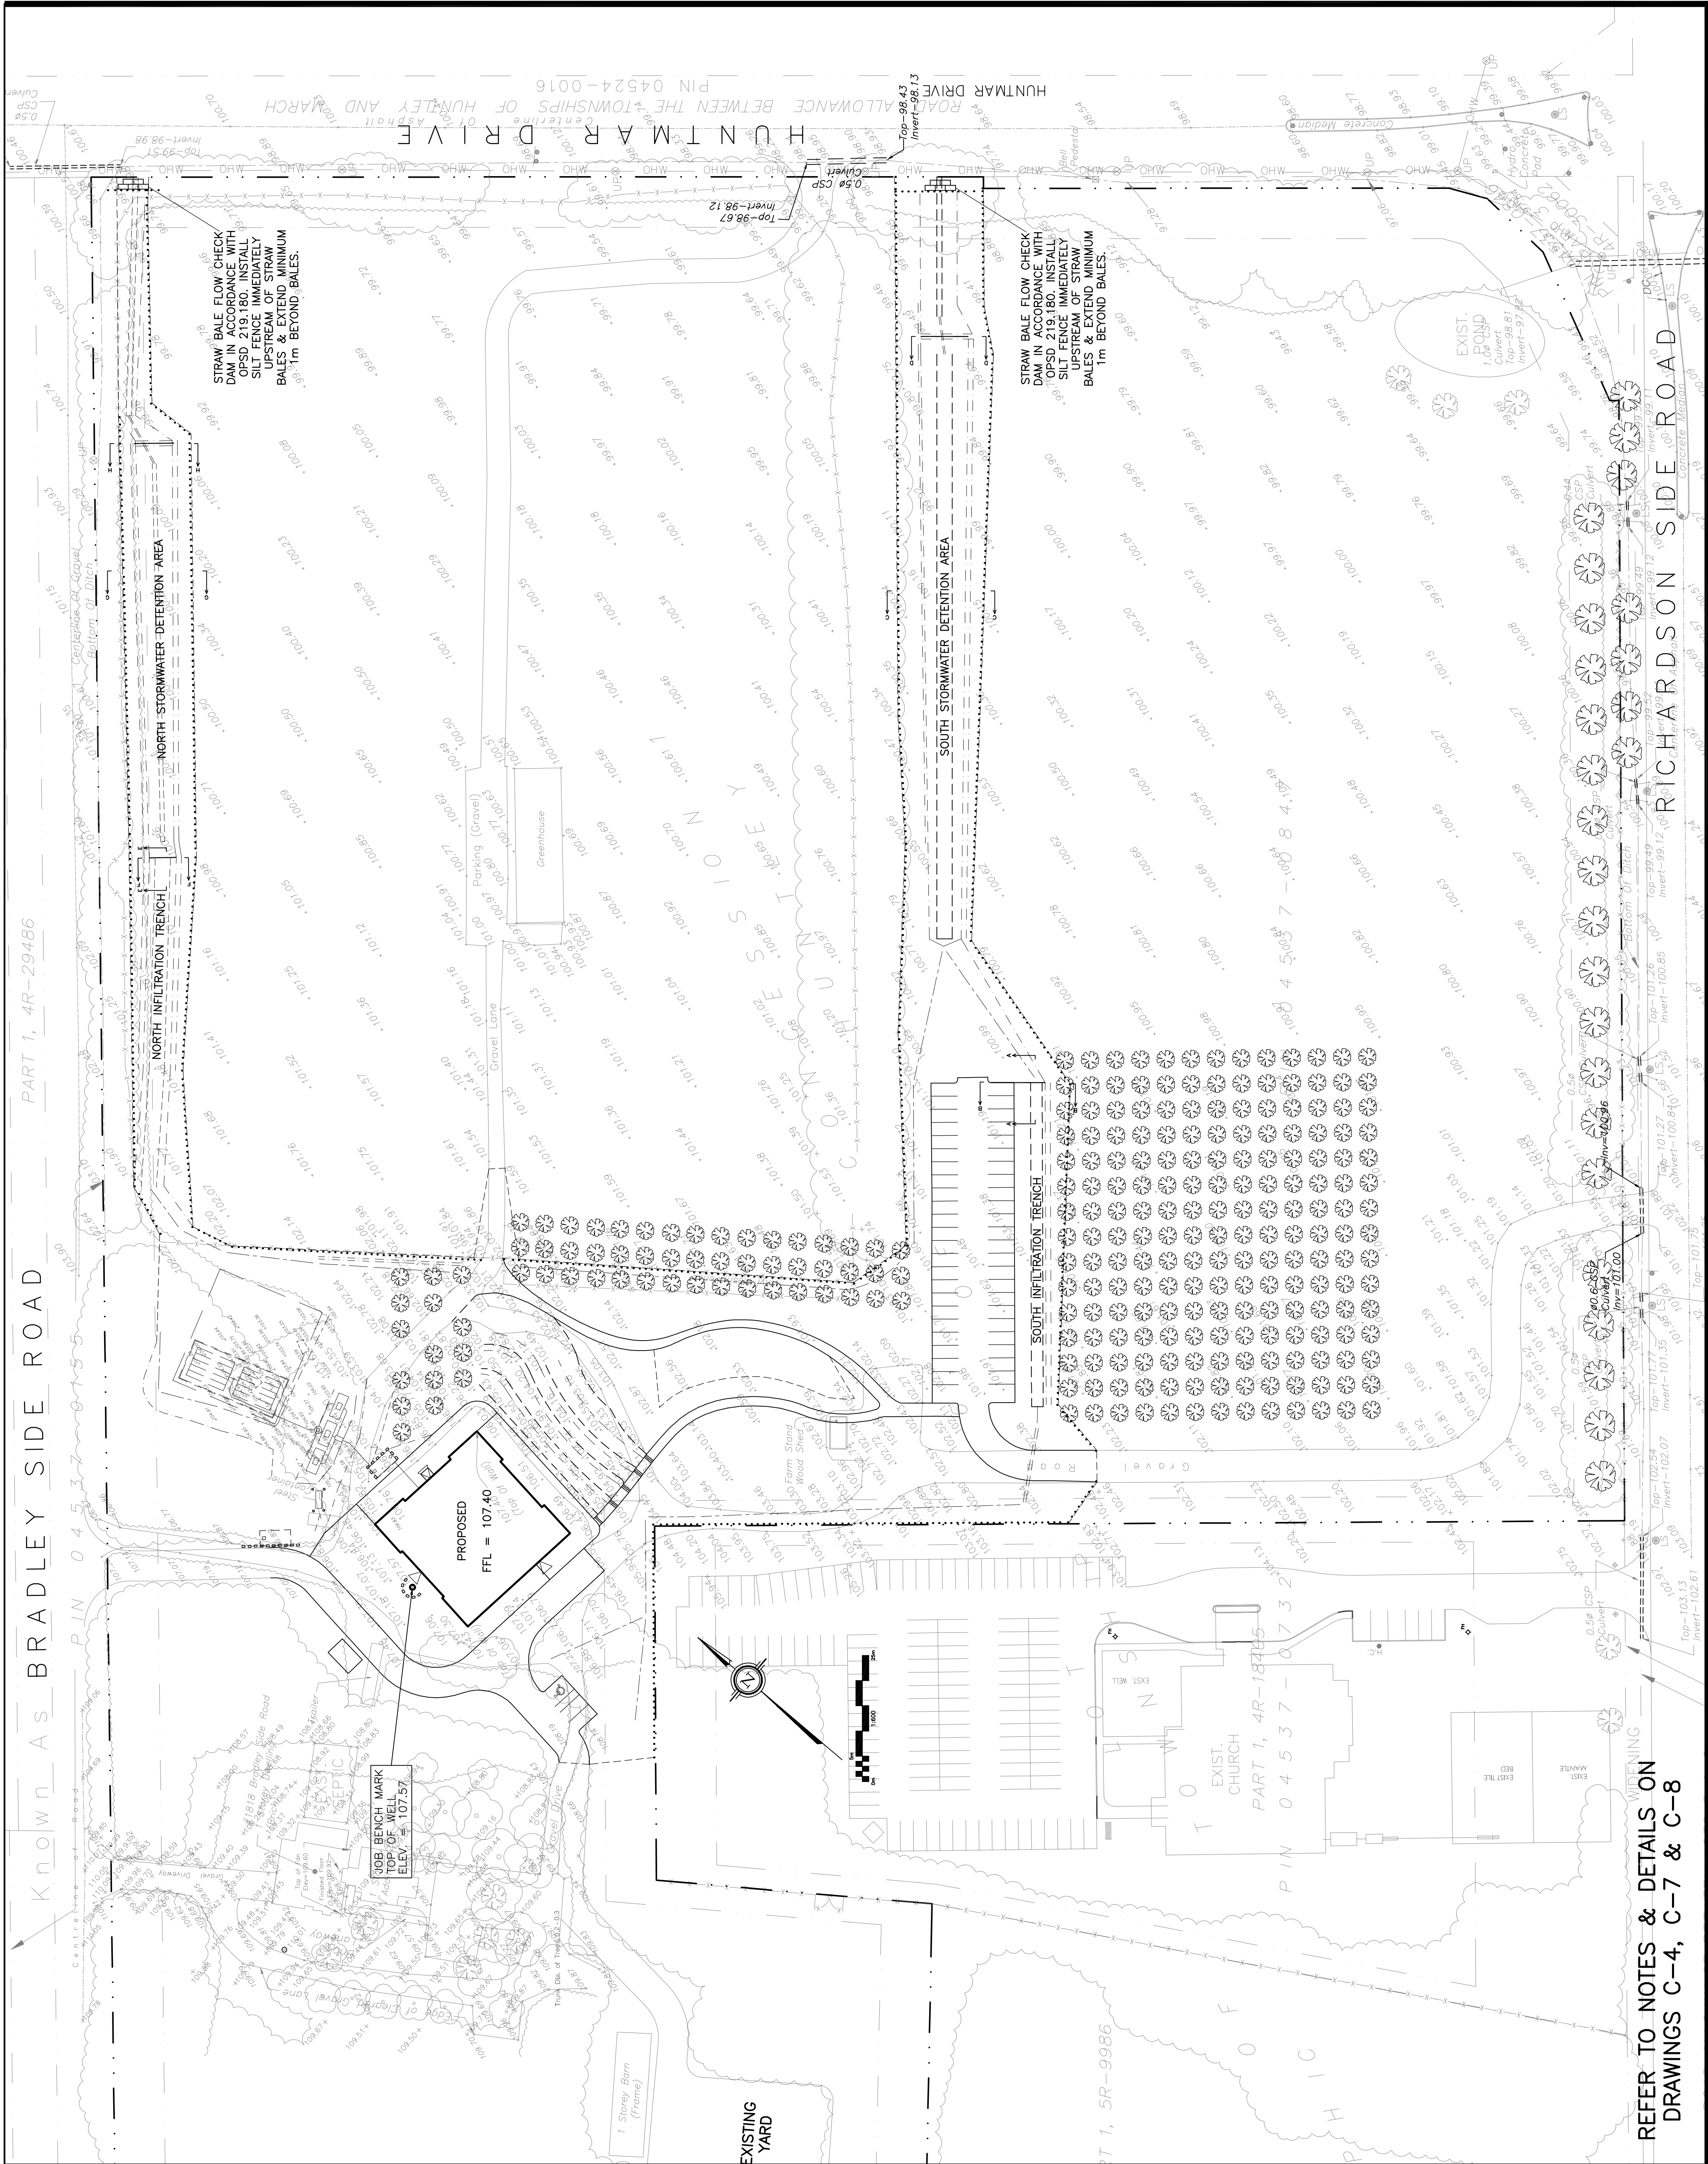

REFER TO NOTES & DETAILS ON
DRAWINGS C-4, C-7 & C-8