


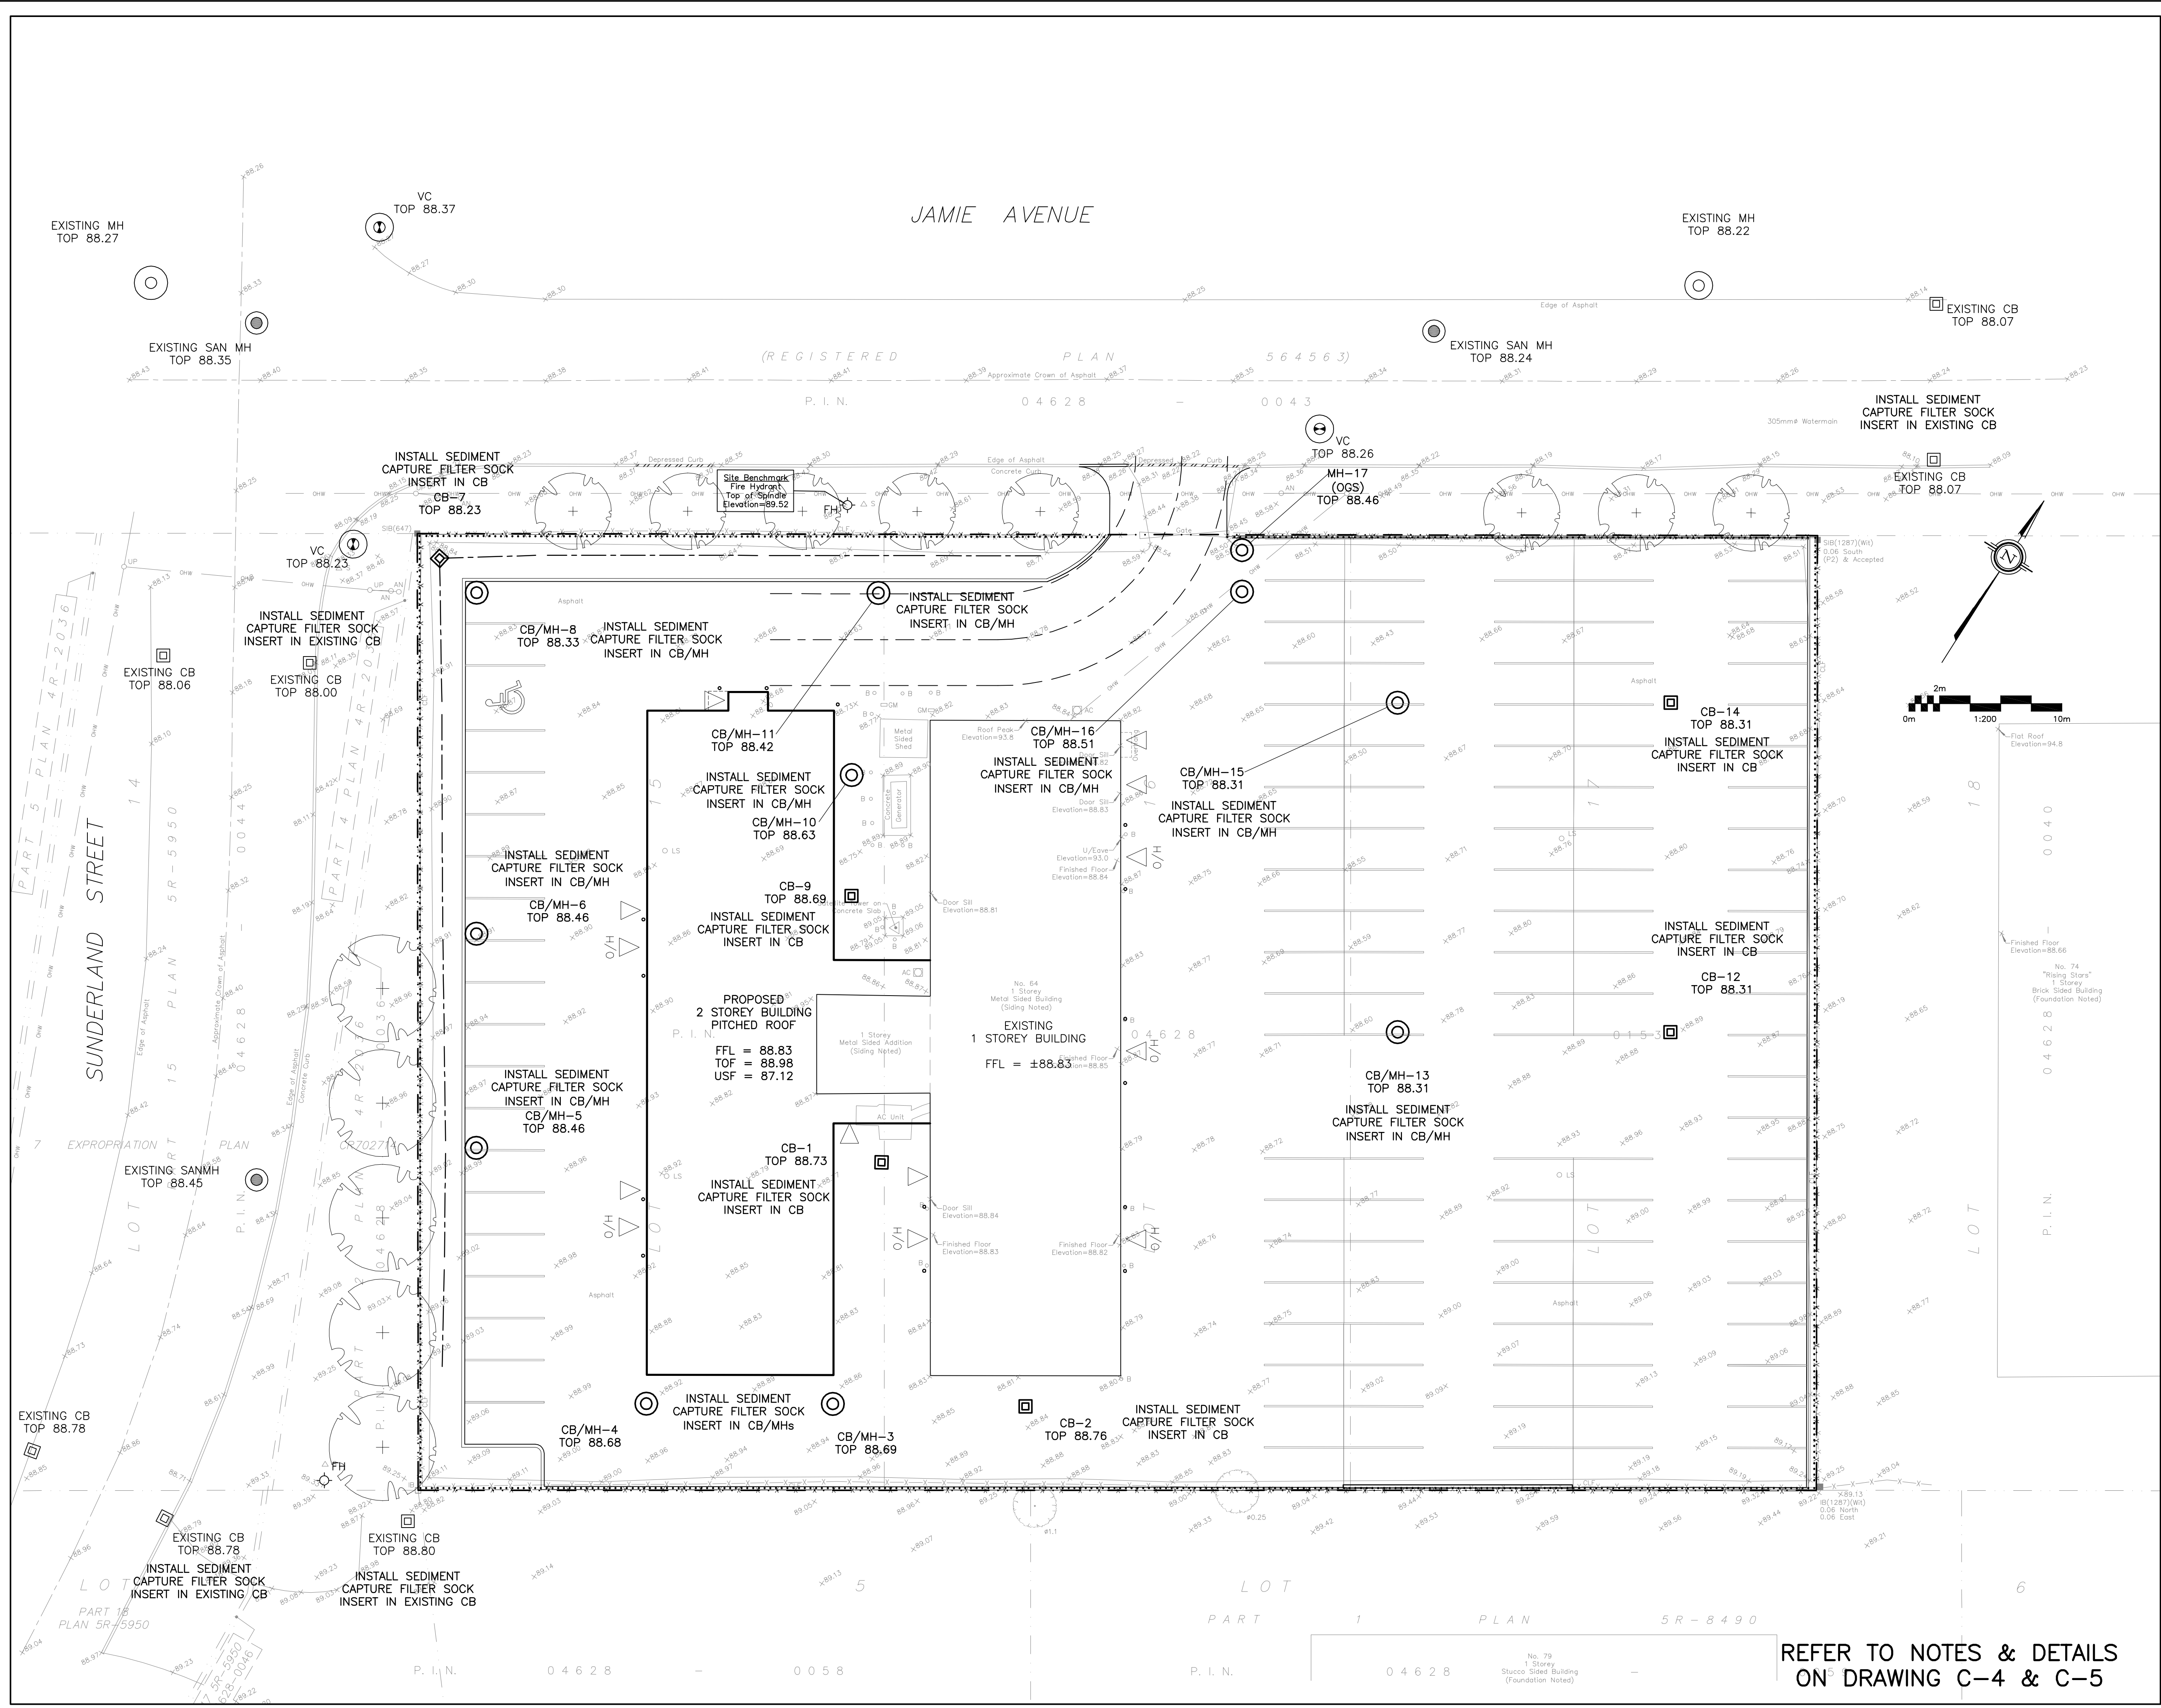

LEGEND

FFL FIRST FLOOR ELEVATION
TOF TOP OF FOUNDATION
USF UNDERSIDE OF FOOTING
PROPERTY LINE
CB CATCH BASIN
MH STORM MANHOLE
CB/MH CATCH BASIN/MANHOLE
MH SANITARY MANHOLE
VC VALVE CHAMBER
FH FIRE HYDRANT
EXISTING GRADE ELEVATION
SILT FENCE BARRIER

KEY PLAN

No.	DATE	REVISION
2	JUN 9-25	ISSUED FOR APPROVAL
1	MAY 7-25	ISSUED FOR COORDINATION

D. B. GRAY ENGINEERING INC.
Stormwater Management - Grading & Drainage - Storm & Sanitary Sewers - Watermain
700 Long Point Circle
Ottawa, Ontario
613-425-8044
d.gray@dbgrayengineering.com

Project
PROPOSED 2-STOREY ADDITION
64 JAMIE AVENUE
OTTAWA, ONTARIO

Drawing Title
EROSION & SEDIMENT CONTROL PLAN

Engineer's Seal

Drawn D.B.G.
H. Scale 1:200
V. Scale
Date MAY 7-25
Job No. 25015

NOT VALID UNLESS SIGNED & DATED

Drawing No.
C-3
of 6

REFER TO NOTES & DETAILS
ON DRAWING C-4 & C-5